


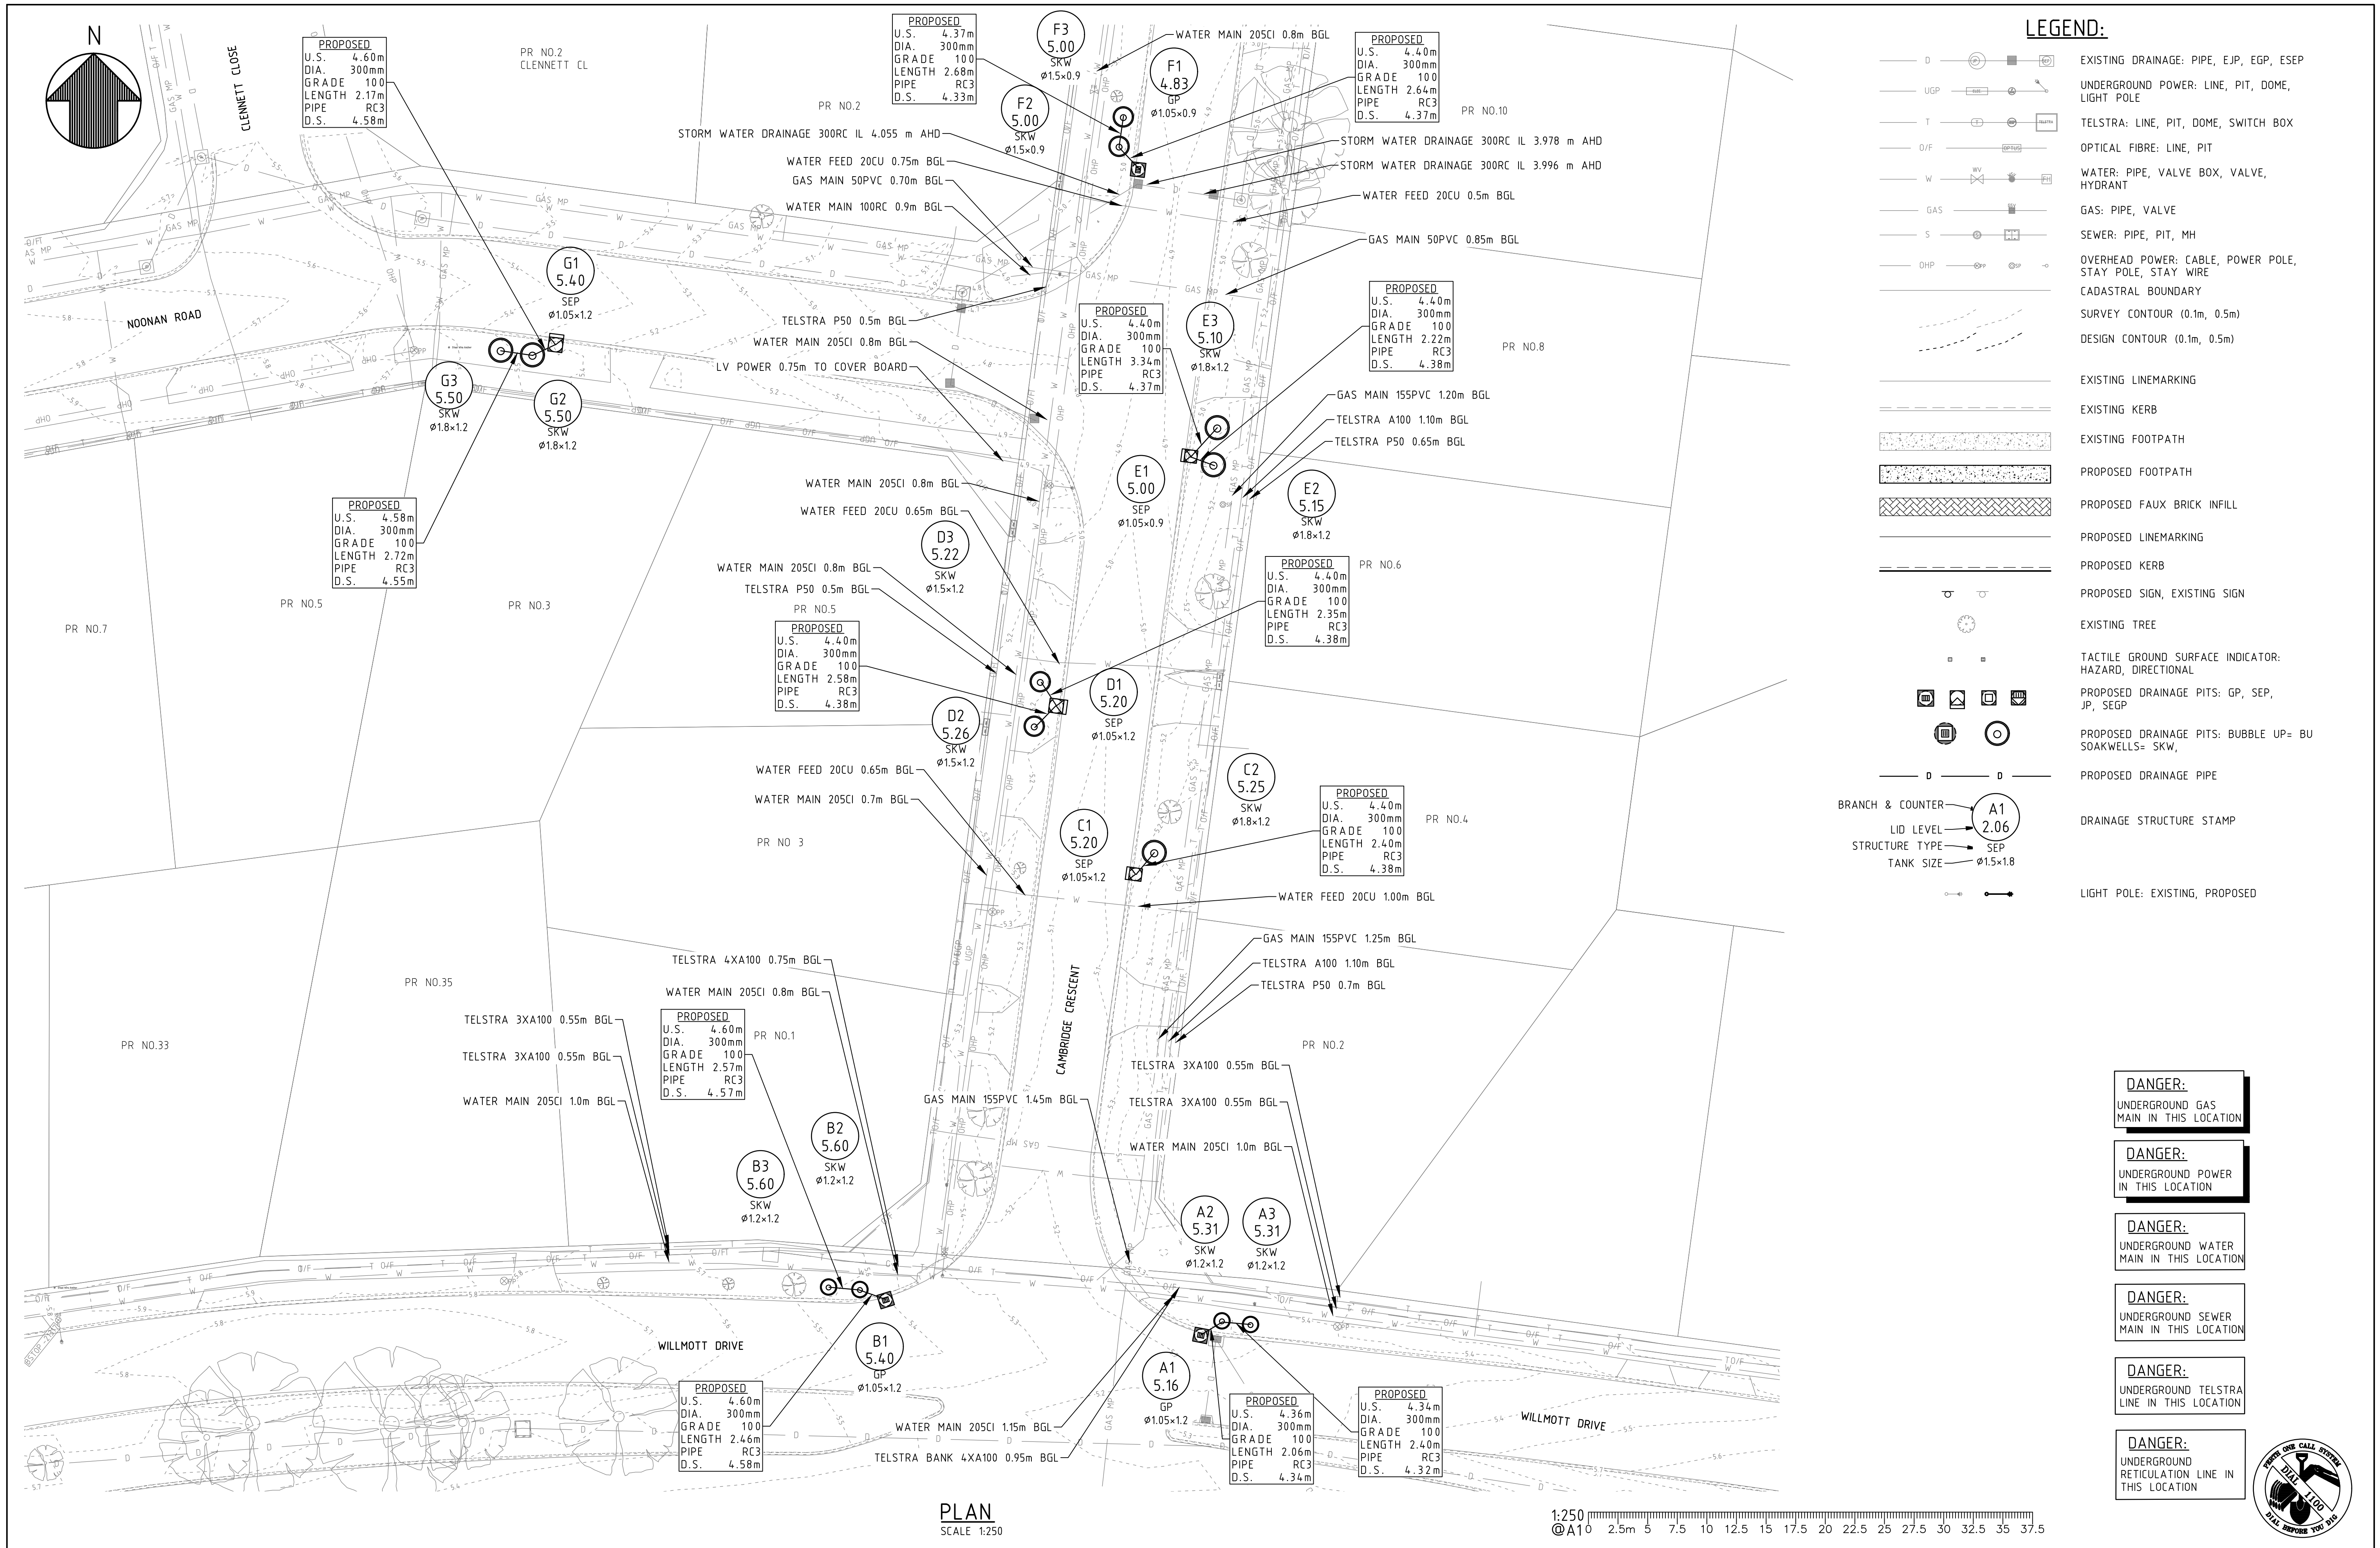

| REVISIONS |                     |  |          | PROJECT                                      |  | DESIGNED                 | S.PERERA | 25/08/23  |          |
|-----------|---------------------|--|----------|----------------------------------------------|---------------------------------------------------------------------------------------|--------------------------|----------|-----------|----------|
| NO.       | DESCRIPTION         |  | DATE     | SIGNED                                       |                                                                                       | DRAWN                    | S.PERERA | 25/08/23  |          |
| 0         | ISSUED FOR APPROVAL |  | 20/09/23 | SP                                           |                                                                                       | CHECKED                  | H.WONG   | 04/09/23  |          |
| 1         | ISSUED FOR PRICING  |  | 28/09/23 | SP                                           |                                                                                       | APPROVED                 | T.ALBAZ  | 20/09/23  |          |
|           |                     |  |          |                                              |                                                                                       | DRAWING NO               |          | 02721-DR1 | REVISION |
|           |                     |  |          |                                              |                                                                                       |                          |          |           | 1        |
|           |                     |  |          | INTERSECTION OF NOONAN RD. AND CAMBRIDGE CR. |                                                                                       | PO Box 2142              |          |           |          |
|           |                     |  |          | COOLOONGUP                                   |                                                                                       | Rockingham DC,           |          |           |          |
|           |                     |  |          | DRAINAGE UPGRADE                             |                                                                                       | WA 6169                  |          |           |          |
|           |                     |  |          | TITLE                                        |                                                                                       | Telephone (08) 9528 0333 |          |           |          |
|           |                     |  |          | DRAINAGE PLAN                                |                                                                                       | Fax (08) 9592 1705       |          |           |          |