

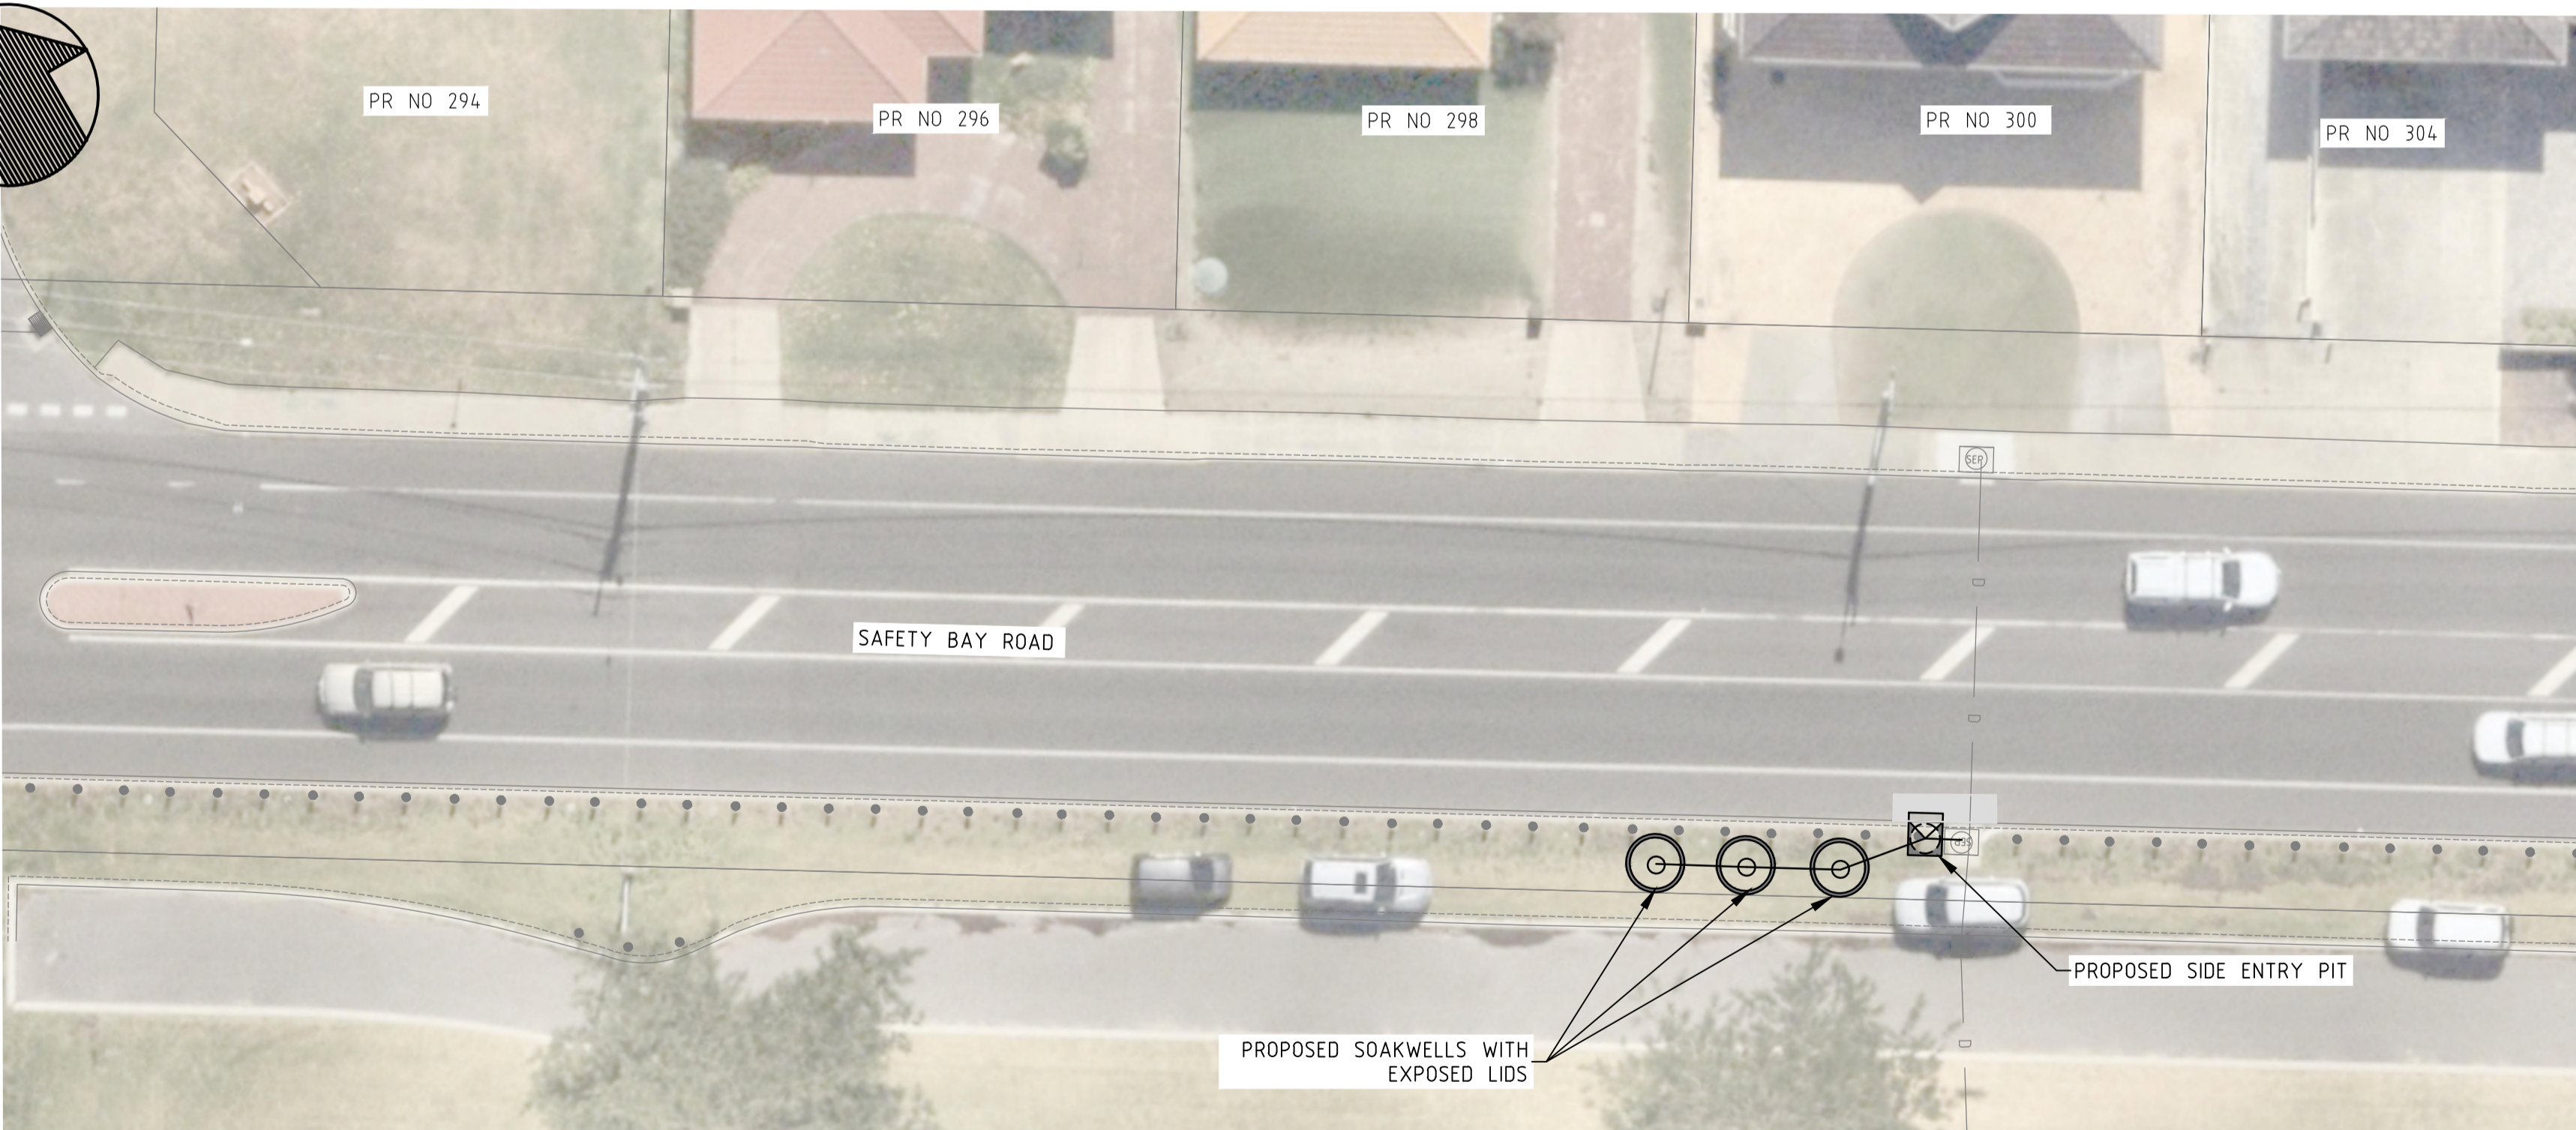
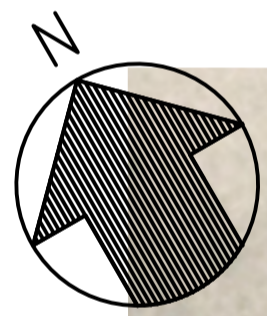


PLAN  
SCALE 1:250

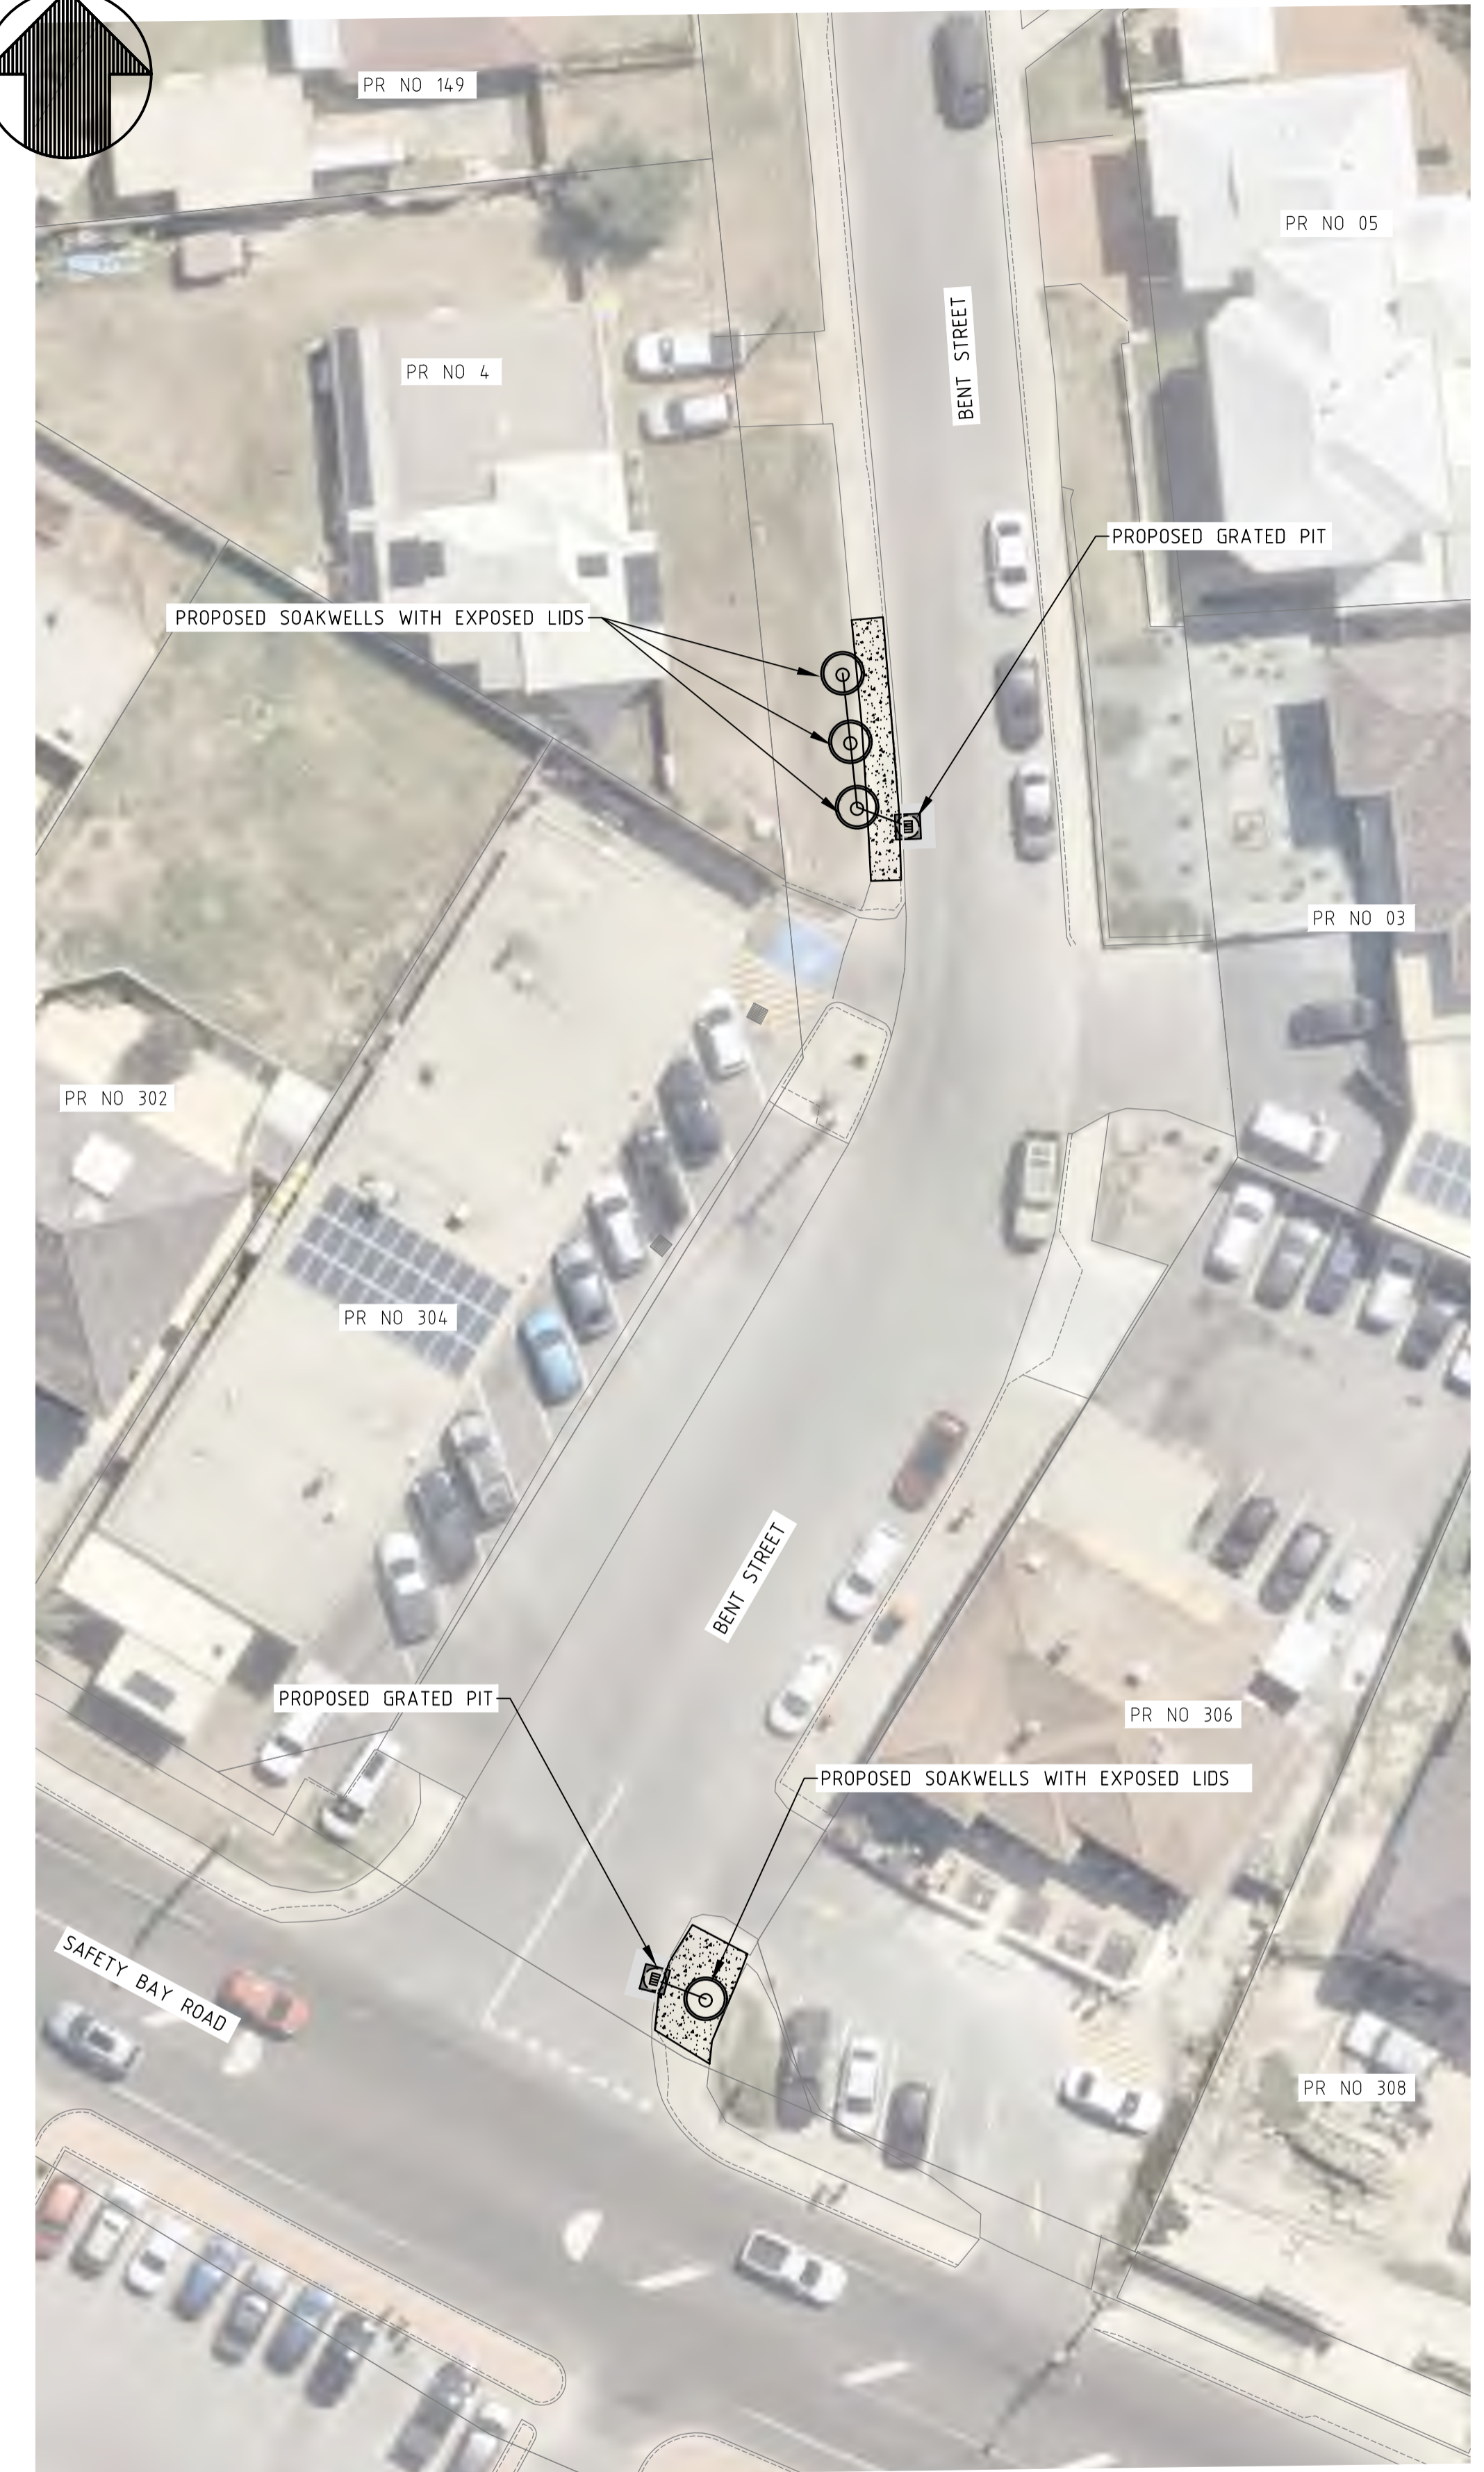

PLAN  
SCALE 1:250

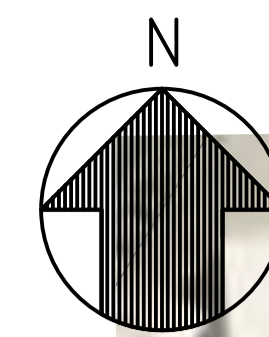

PLAN  
SCALE 1:250



REVISIONS			
NO.	DESCRIPTION	DATE	SIGNED
0	ISSUED FOR PUBLIC CONSULTATION	29/10/25	SP

PROJECT	SAFETY BAY ROAD-FORRESTER ROAD-BERRY STREET SAFETY BAY DRAINAGE UPGRADE
TITLE	DRAINAGE PLAN



PO Box 2142  
Rockingham DC,  
WA 6169  
Telephone (08) 9528 0333  
Fax (08) 9592 1705

DESIGNED	S.PERERA	23/07/2025
DRAWN	S.PERERA	23/07/2025
CHECKED	H.WONG	23/10/2025
APPROVED	Q.MEHBOOB	29/10/2025
DRAWING NO	07518-PC1	REVISION
		0