





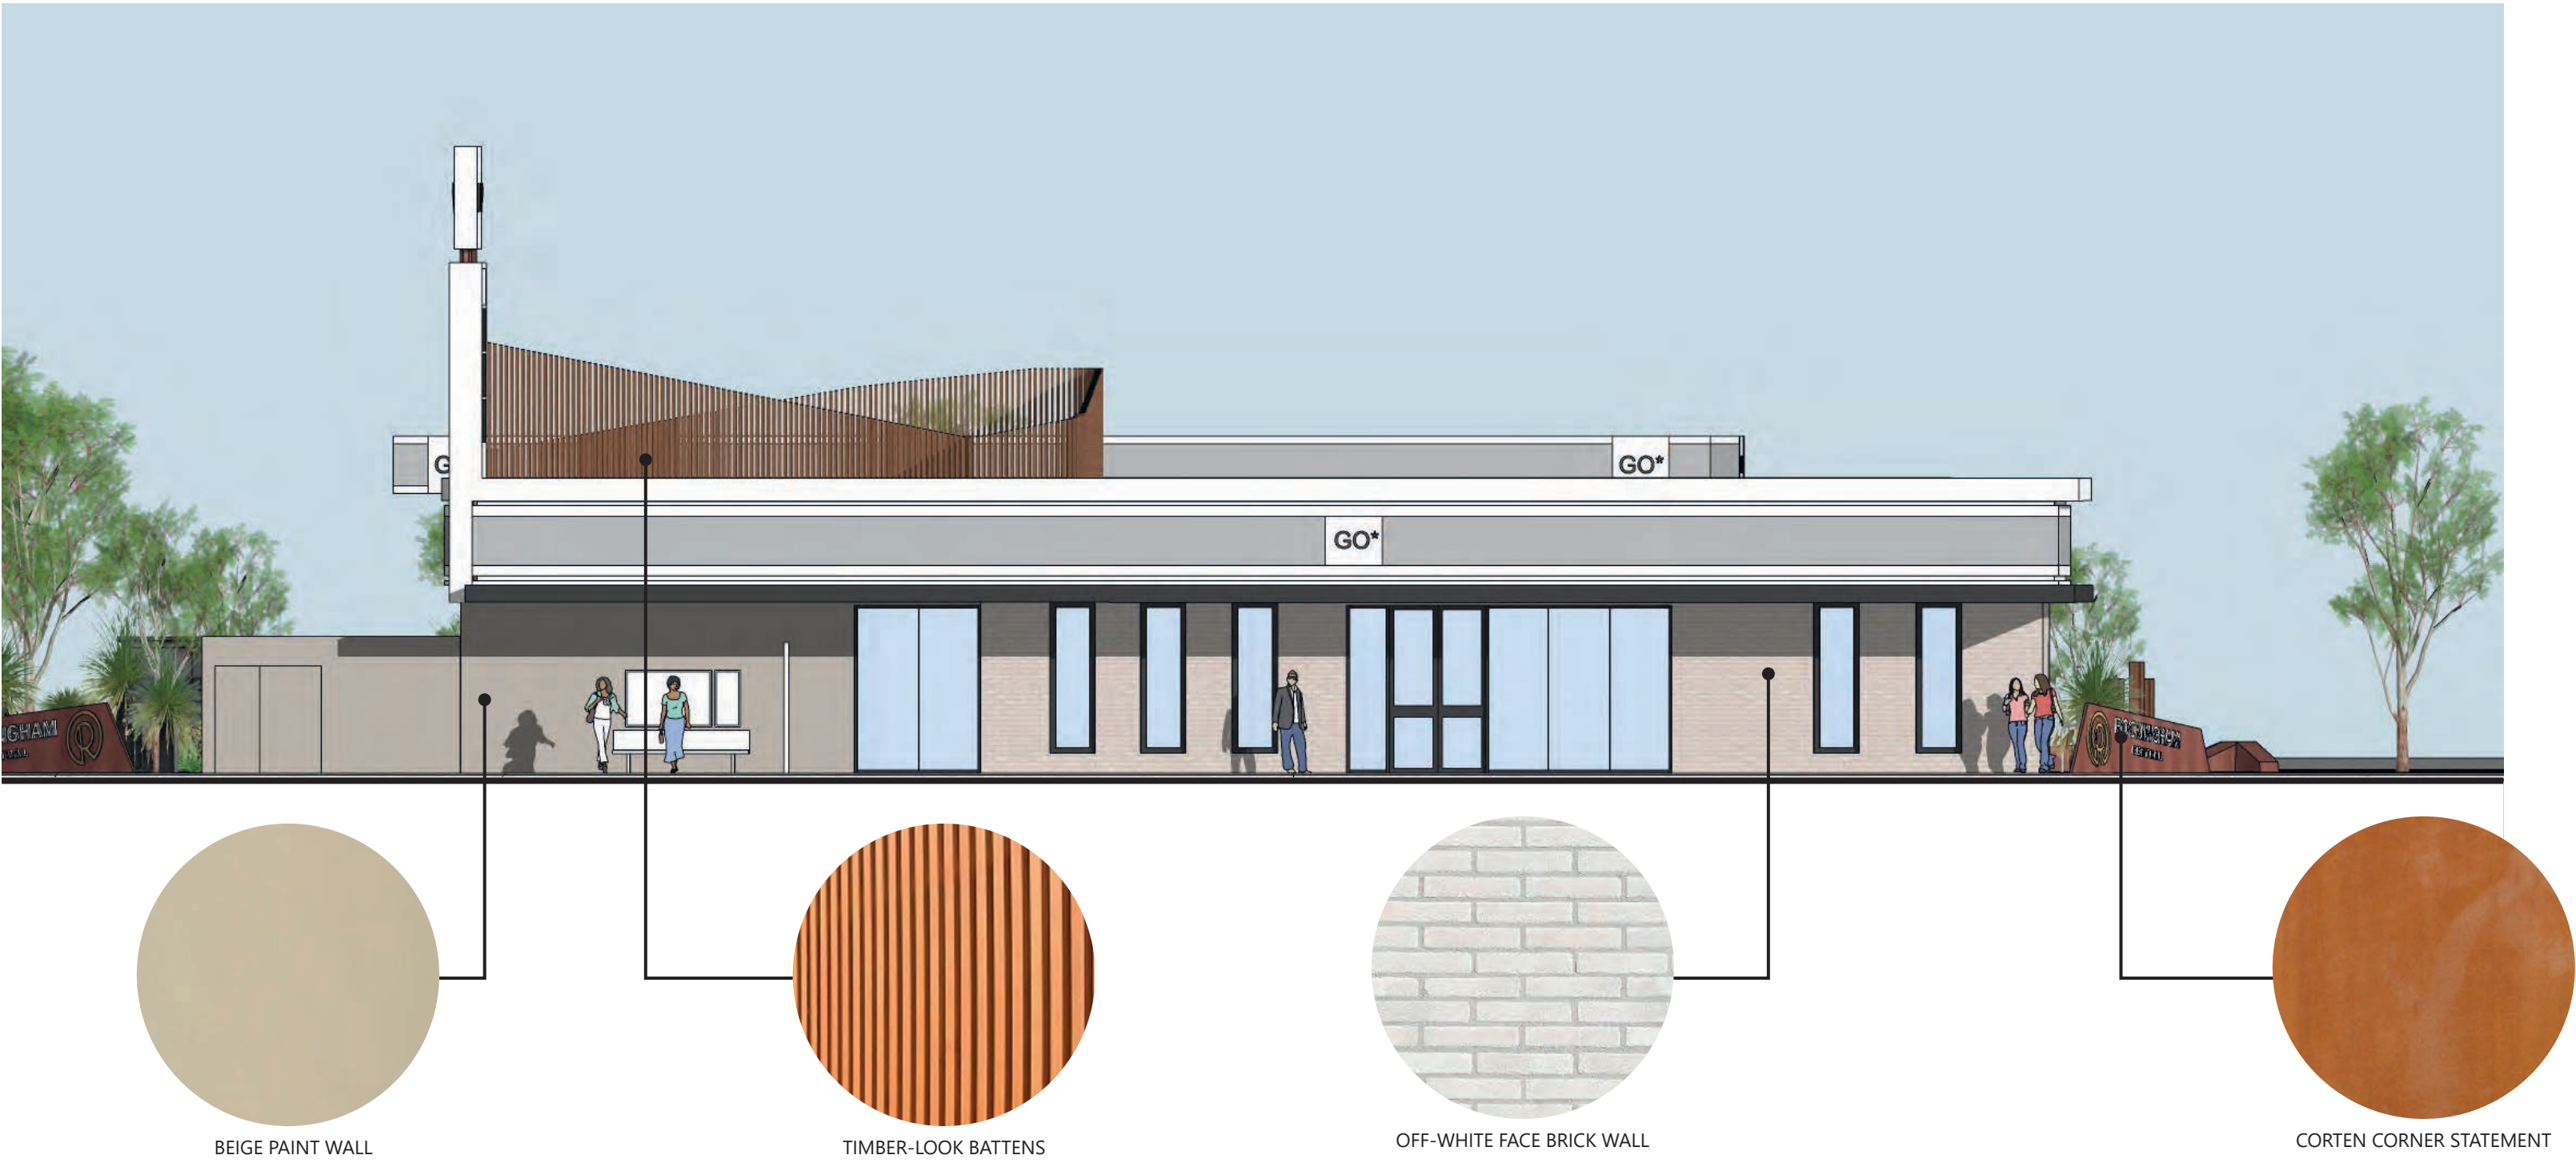


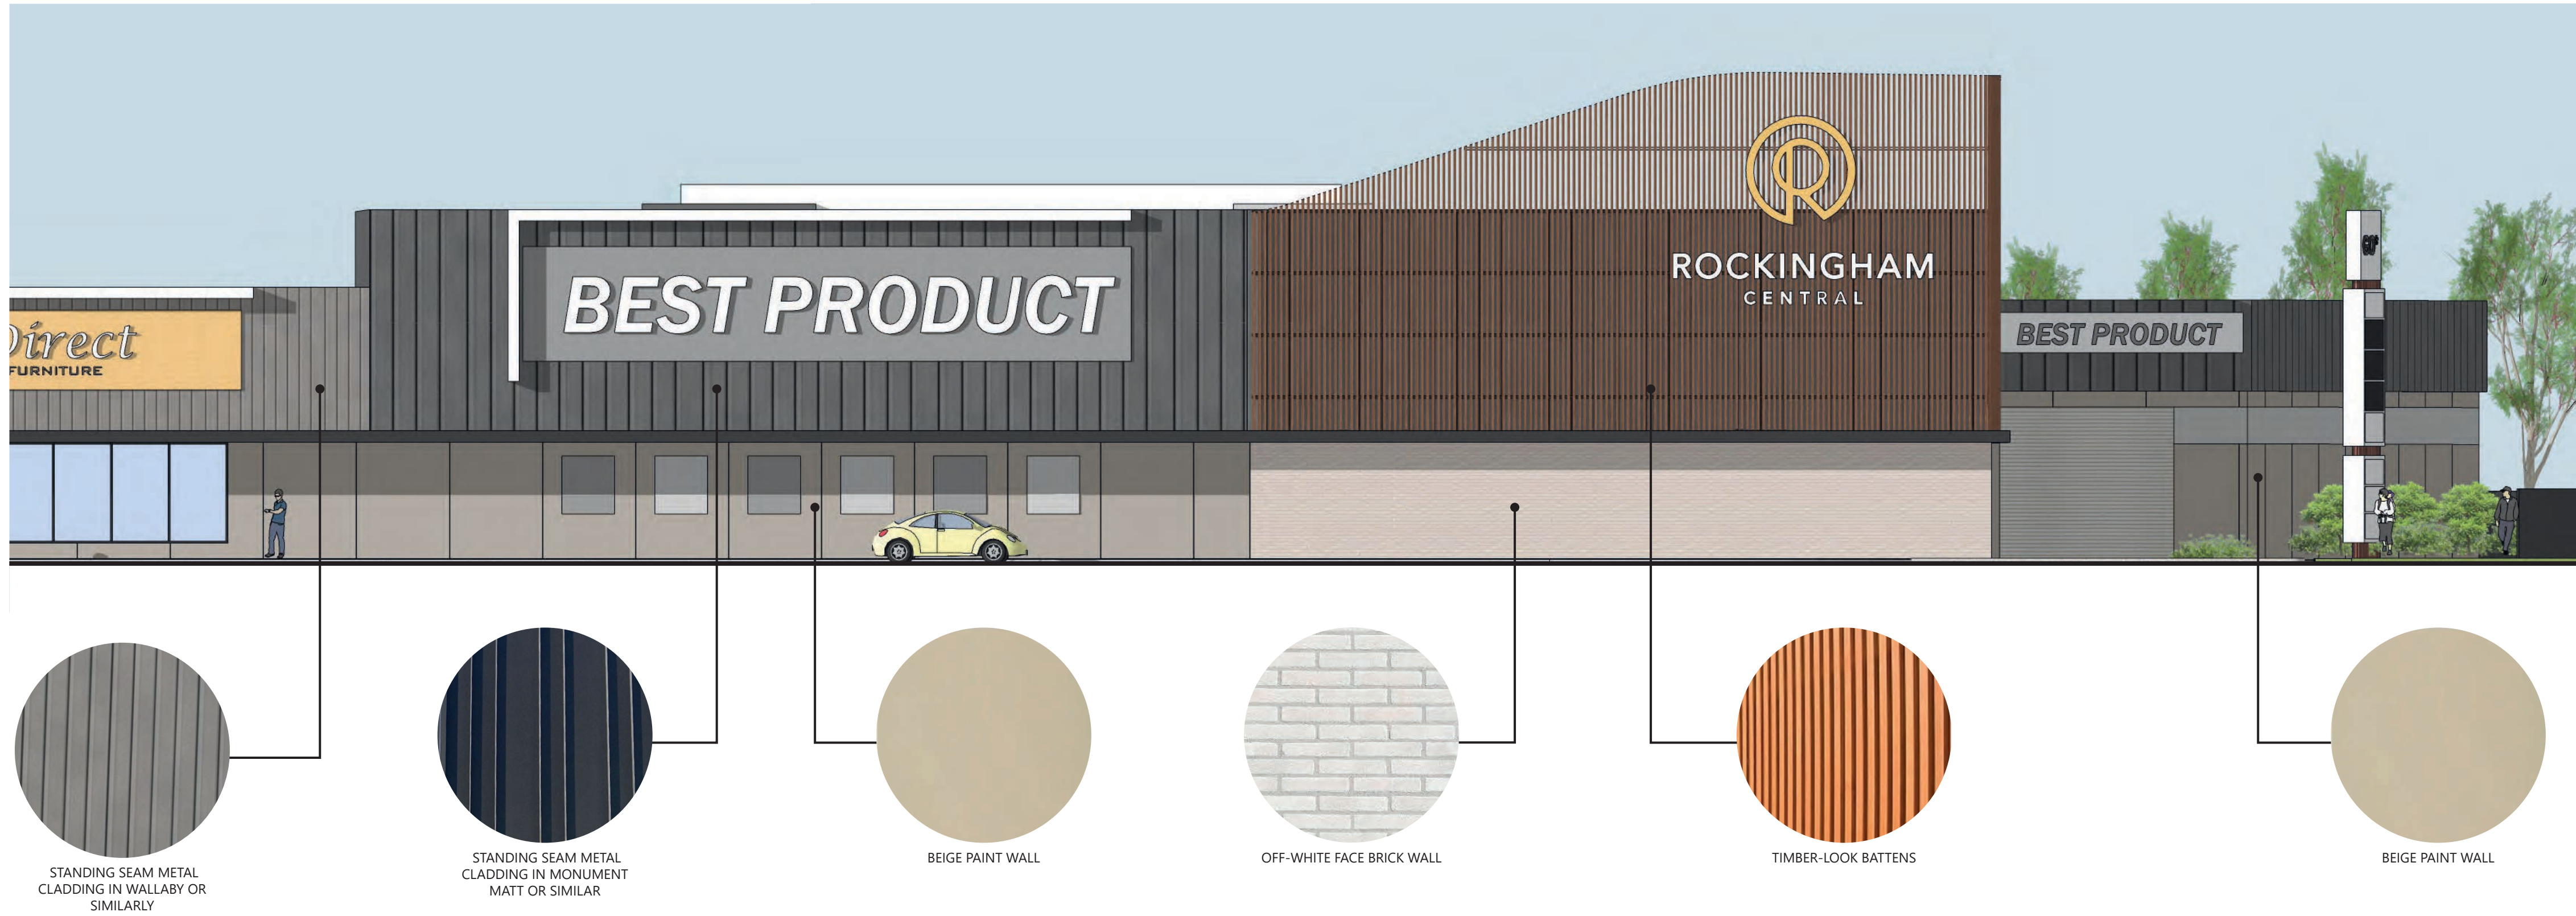

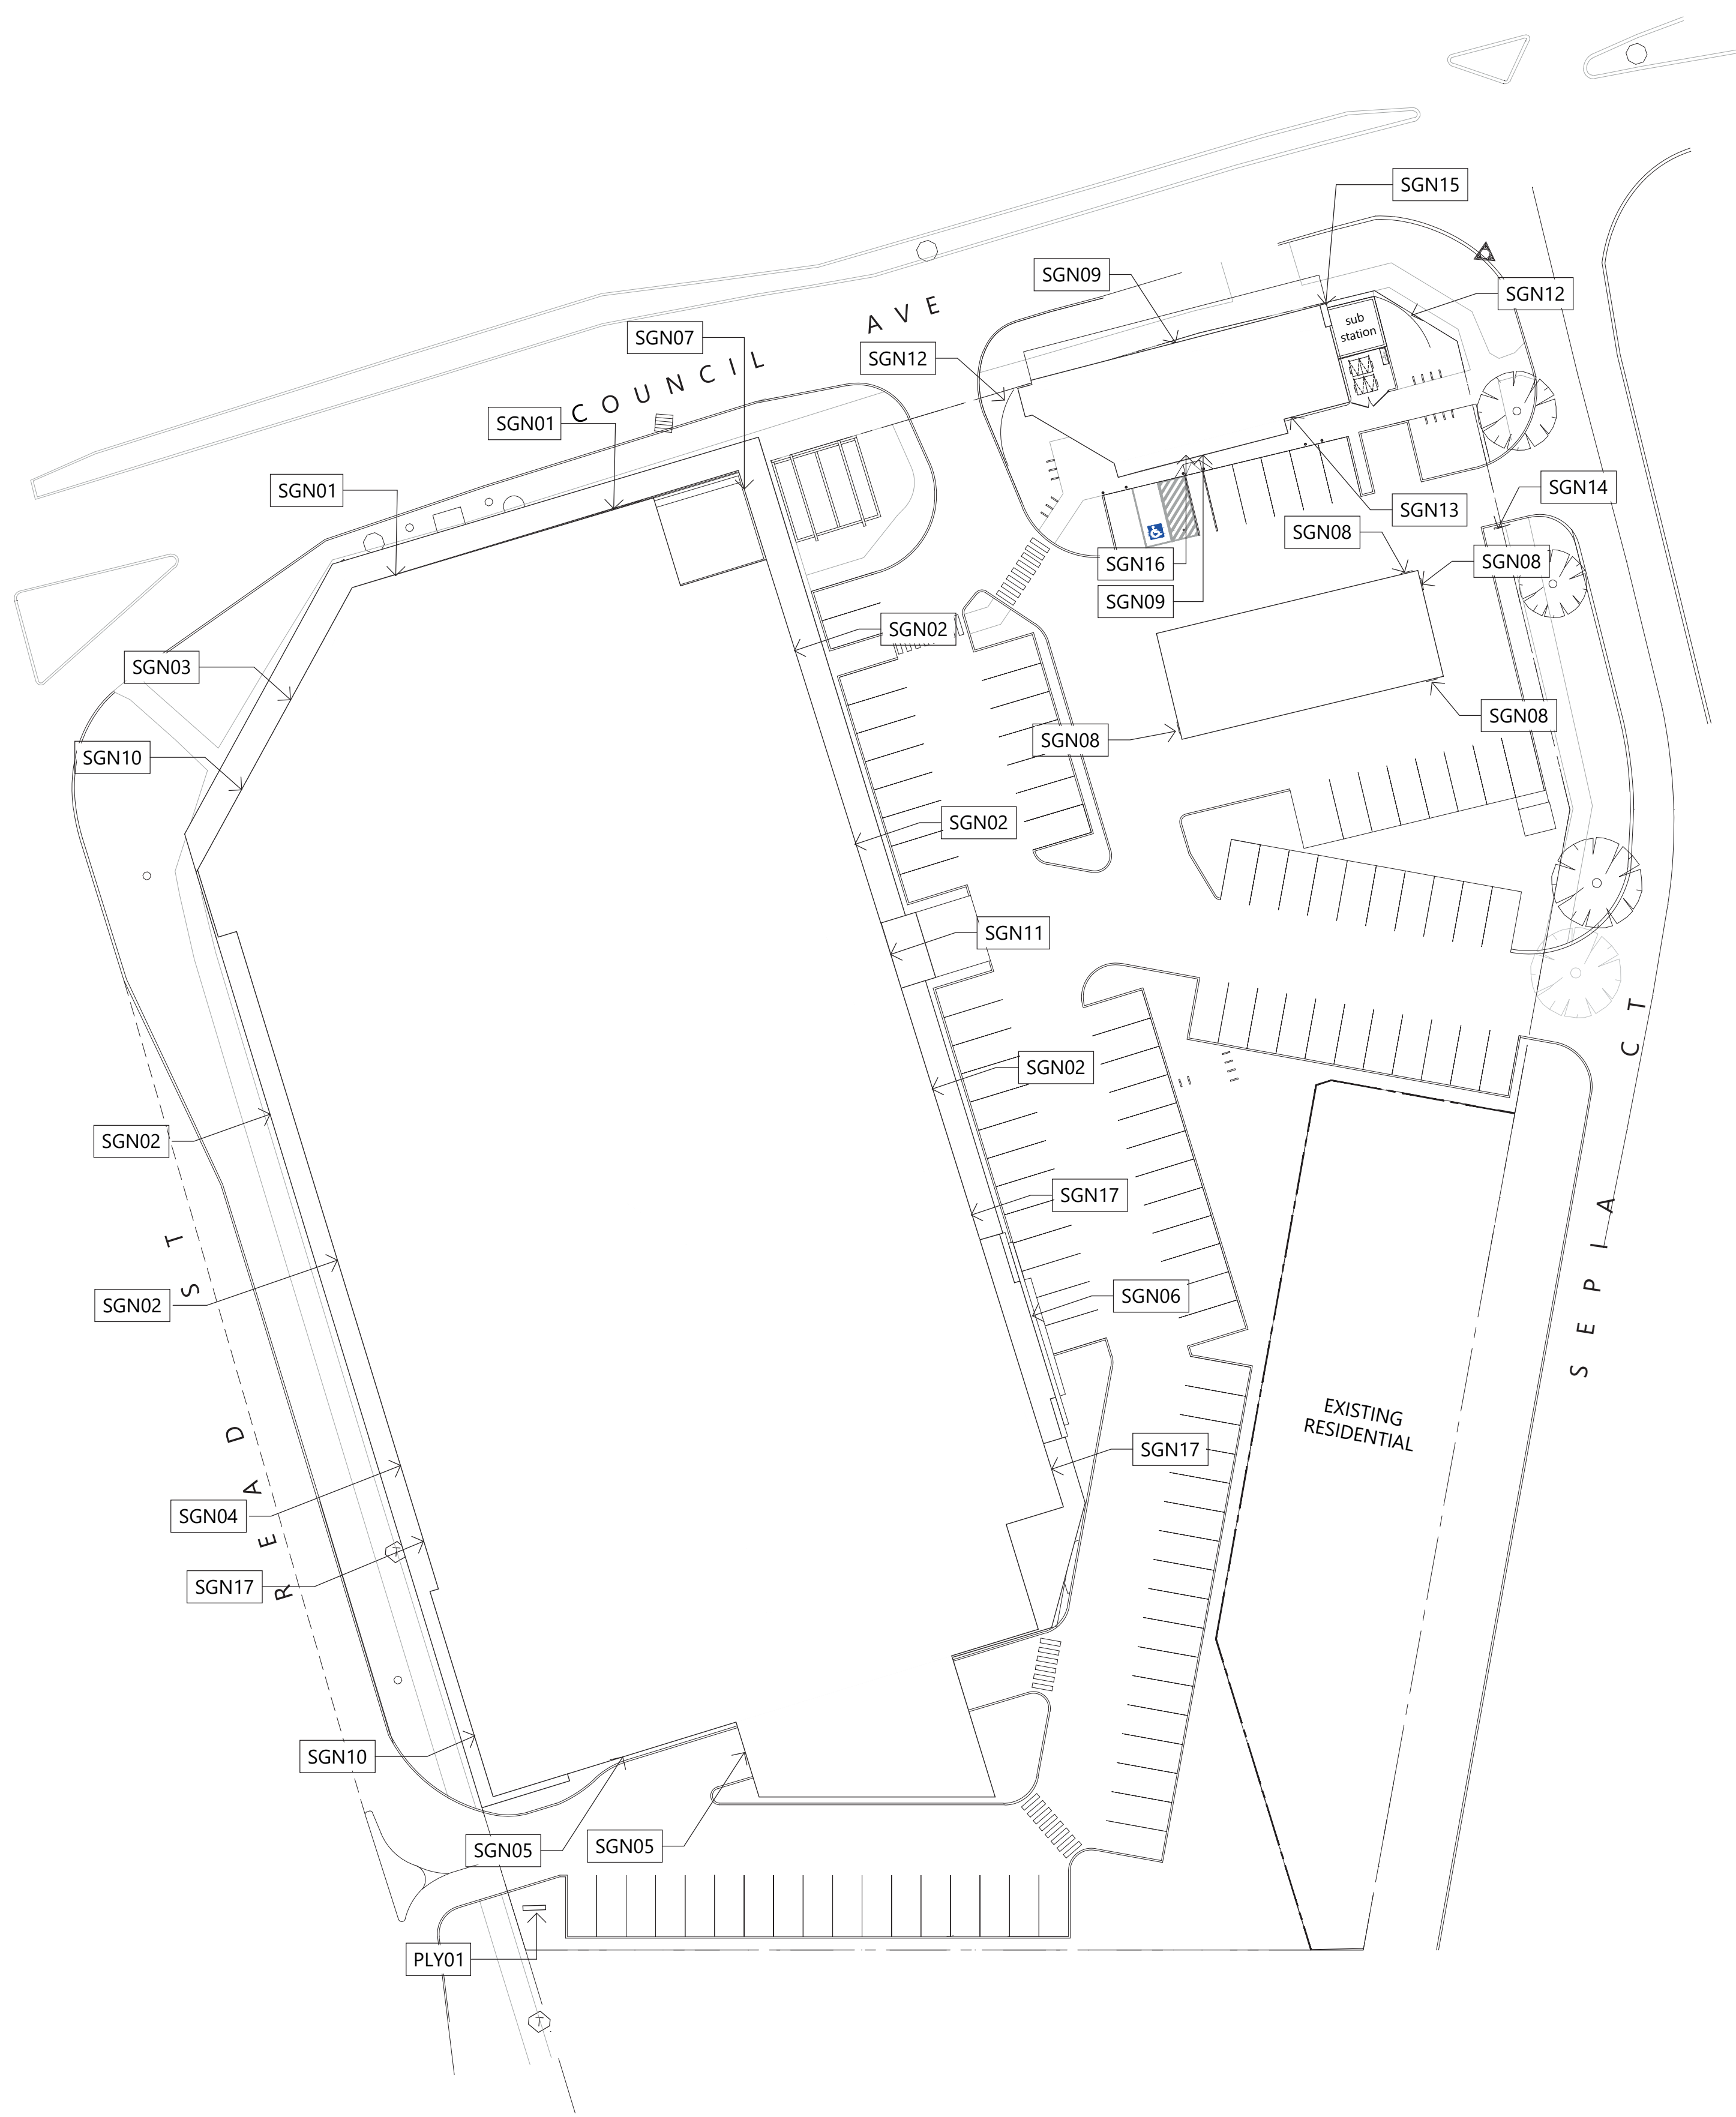


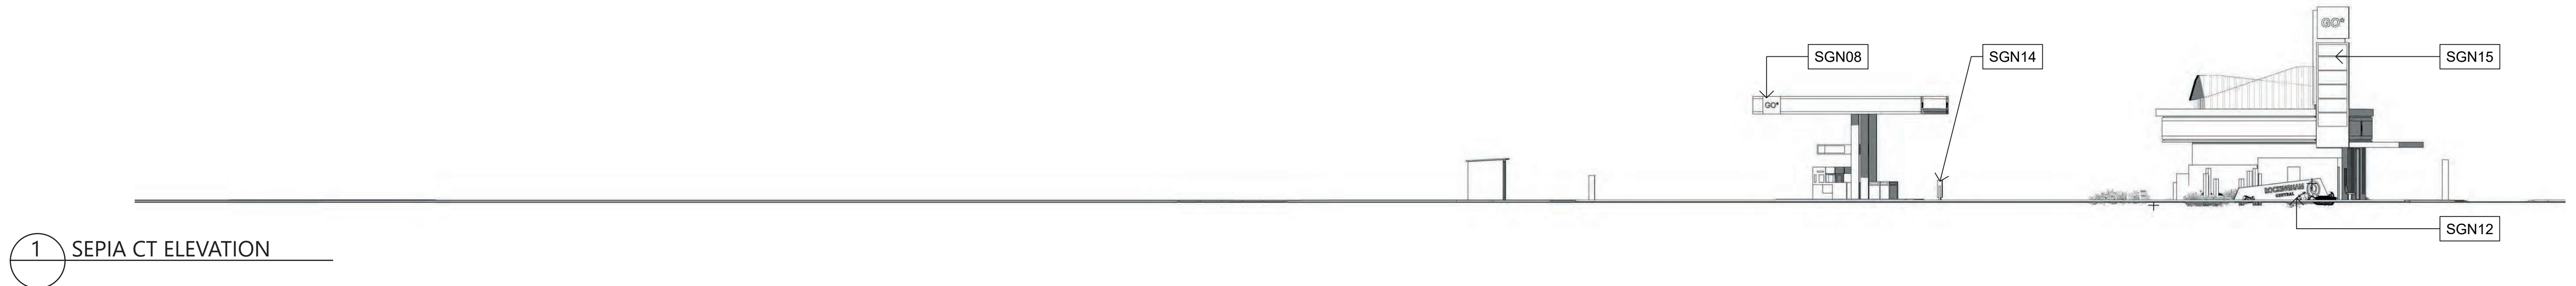


1 SEPIA CT ELEVATION

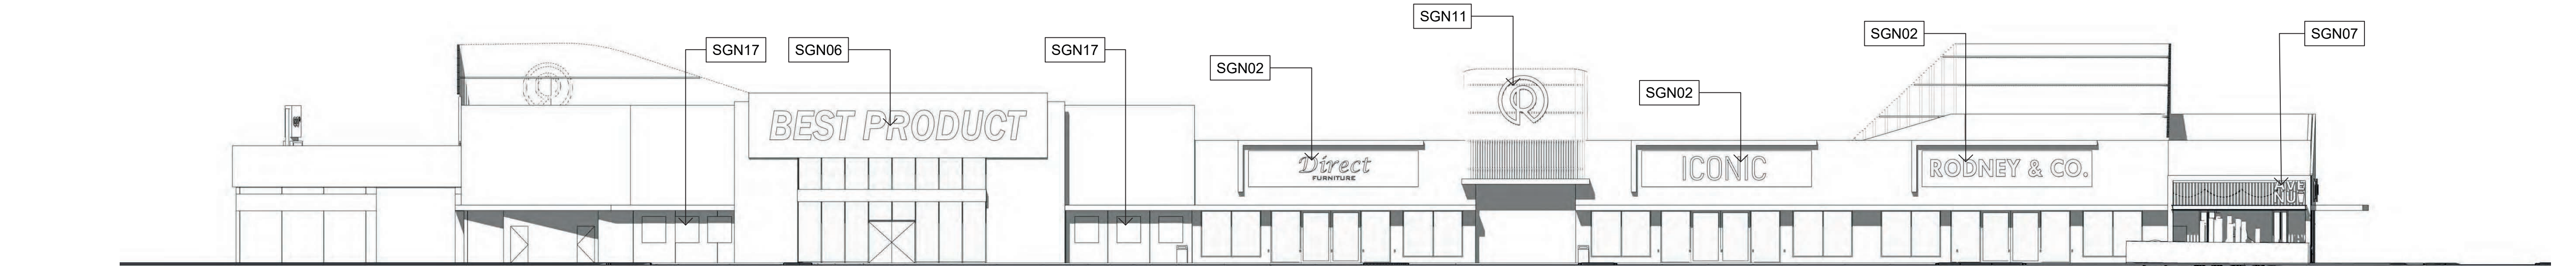


2 EAST ELEVATION

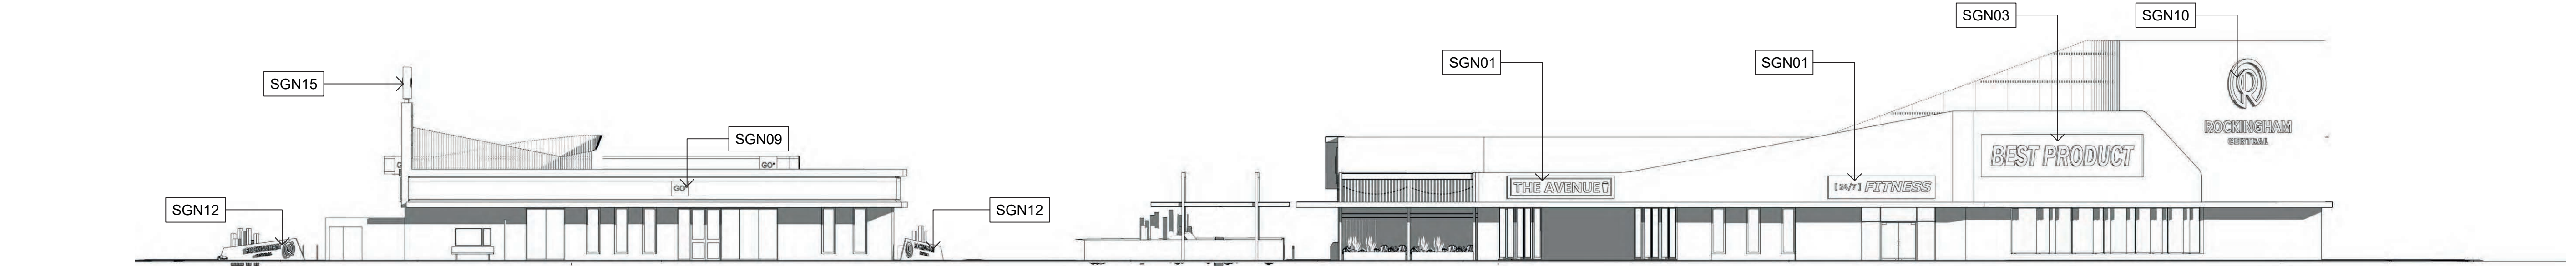


3 COUNCIL AVE ELEVATION

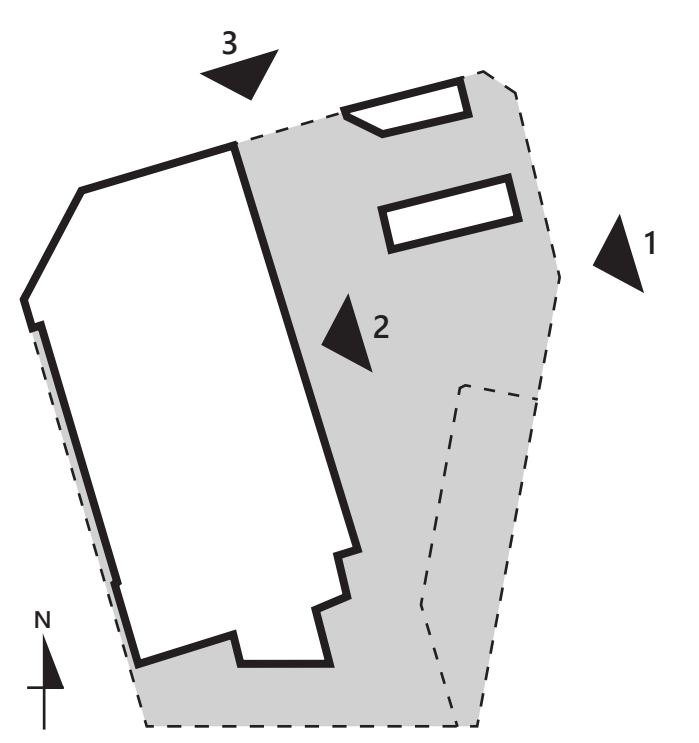


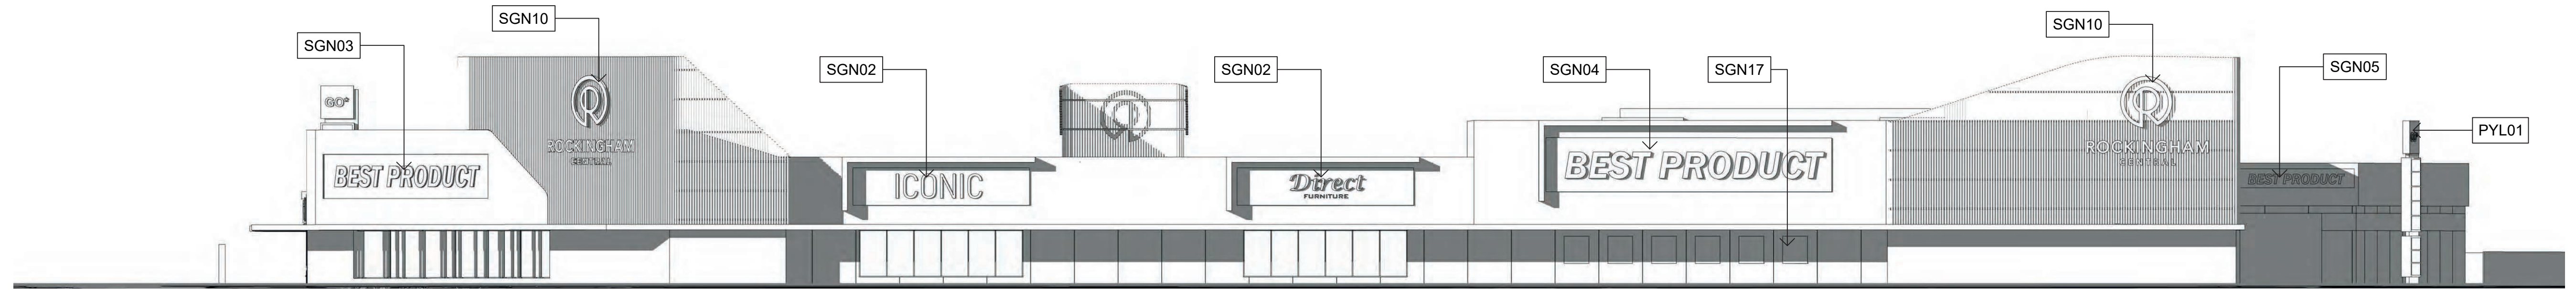


4 READ STREET ELEVATION

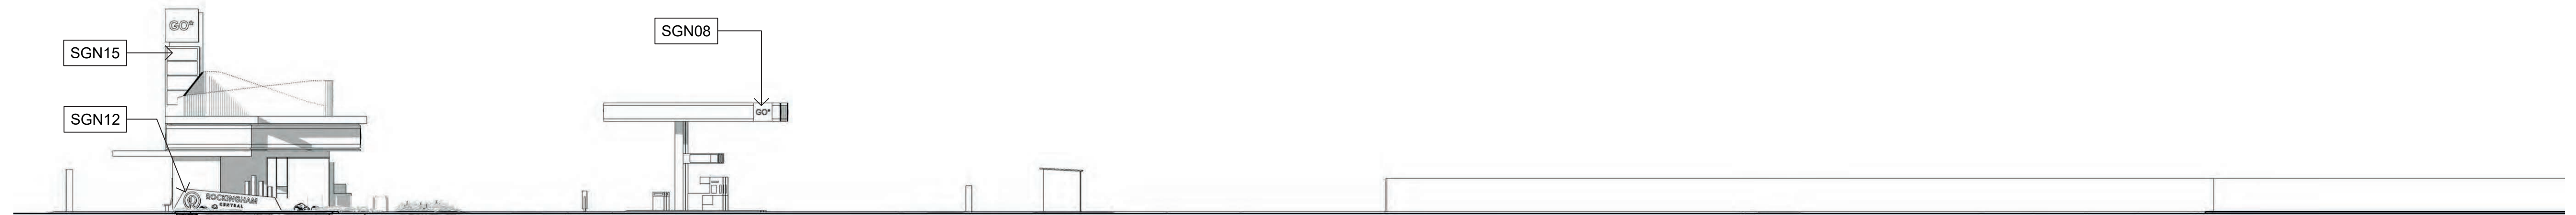


5 WEST ELEVATION

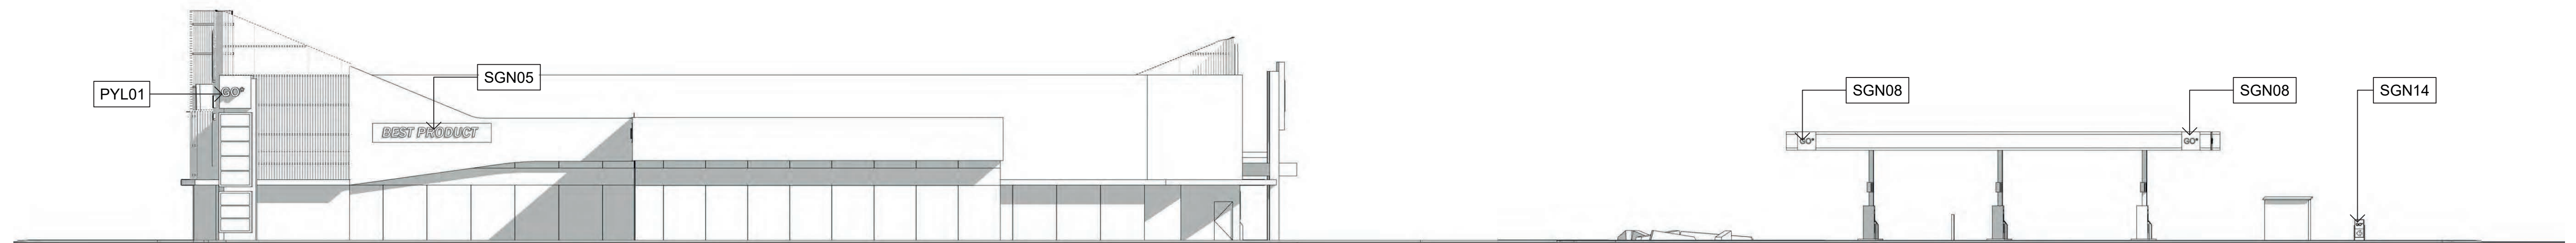

6 SOUTH ELEVATION

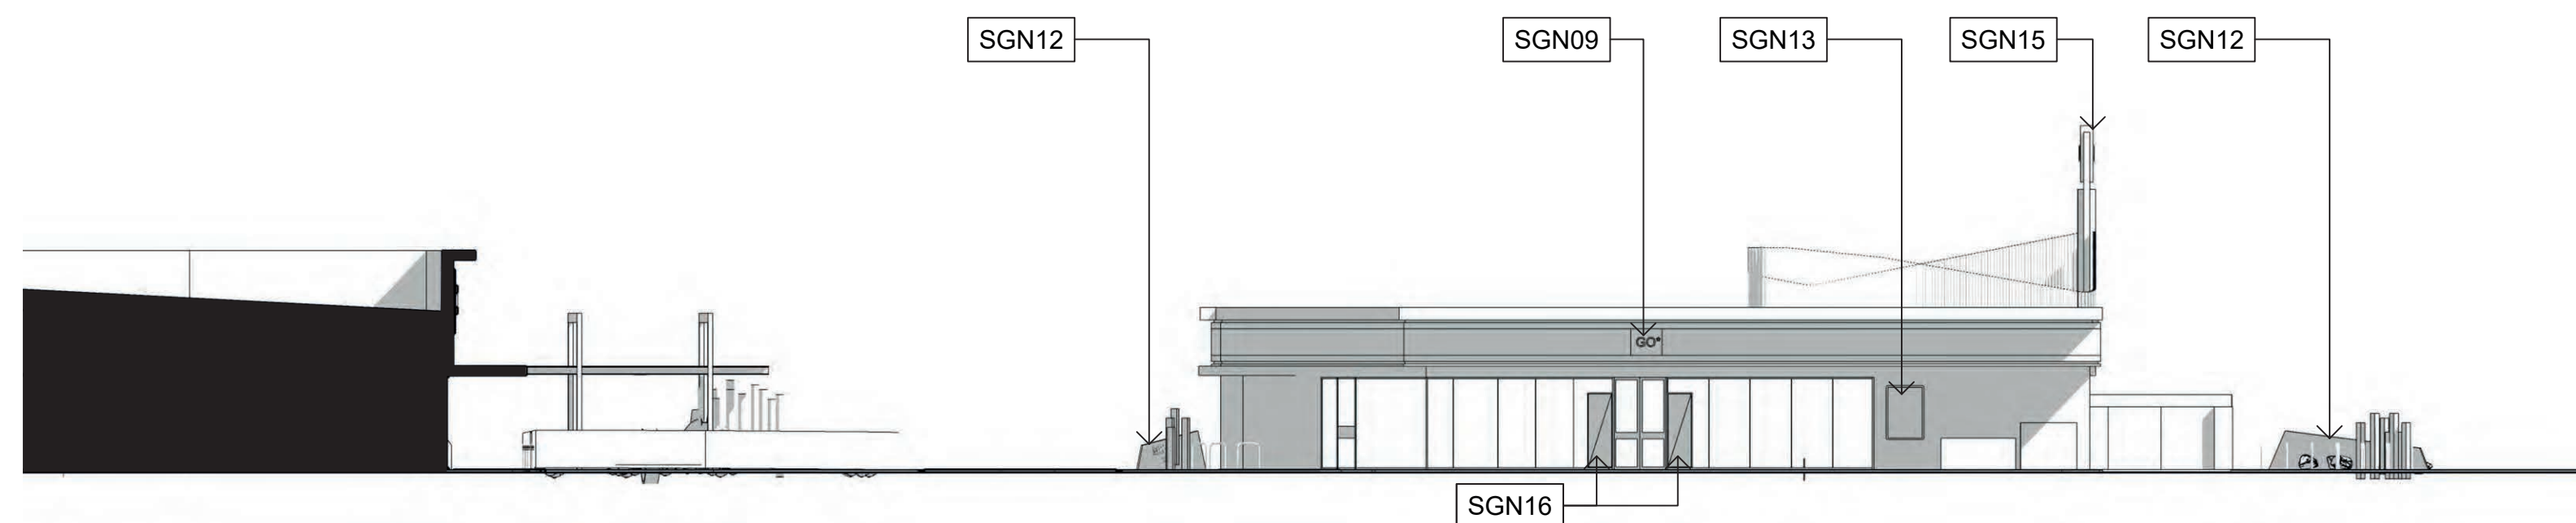

7 CONVENIENCE STORE SOUTH ELEVATION

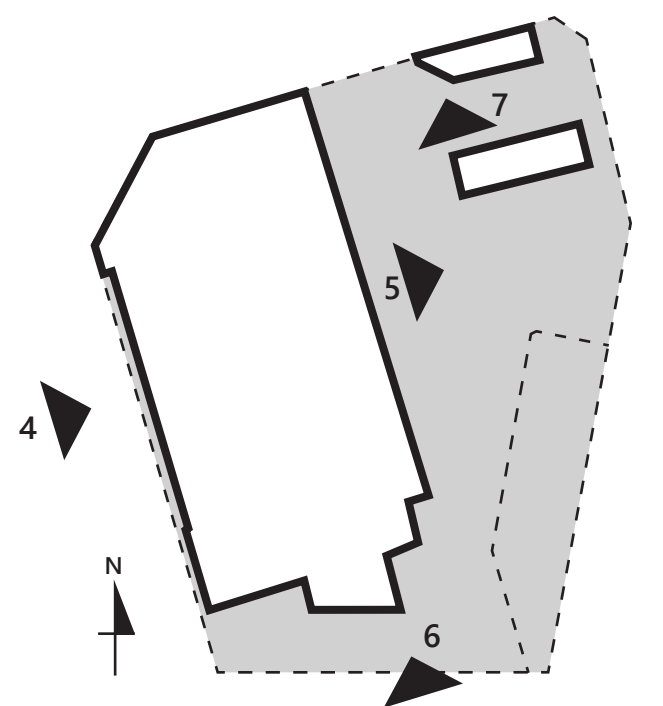

SIGNAGE NO.	INTENDED USE	INDICATIVE SIZE
SGN01	TENANT SIGNAGE	1300mm HIGH X 6000mm WIDE
SGN02	TENANT SIGNAGE WITH LEDGE	2000mm HIGH X 9700mm WIDE
SGN03	SHOWROOM 4 (ANCHOR) CORNER SIGNAGE	4200mm HIGH X 12900mm WIDE
SGN04	SHOWROOM 4 (ANCHOR) SIGNAGE WITH LEDGE	300mm HIGH X 15700mm WIDE
SGN05	SHOWROOM 4 (ANCHOR) LOADING DOCK SIGNAGE	1050mm HIGH X 6500mm WIDE
SGN06	SHOWROOM 4 (ANCHOR) SHOPFRONT SIGNAGE	approx. 1800mm HIGH X 15500mm WIDE
SGN07	CAFE FEATURE SIGNAGE	approx. 1200mm HIGH X 2400mm WIDE
SGN08	REFUELLING STATION CANOPY SIGNAGE	1000mm HIGH X 1000mm WIDE
SGN09	CONVENIENCE STORE SIGNAGE 01	900mm HIGH X 900mm WIDE
SGN10	ROCKINGHAM CENTRAL SIGNAGE 01	approx. 4900mm HIGH X 6800mm WIDE
SGN11	ROCKINGHAM CENTRAL SIGNAGE 02	approx. 2850mm HIGH X 2850mm WIDE

SIGNAGE NO.	INTENDED USE	INDICATIVE SIZE
SGN12	INTEGRATED ROCKINGHAM CENTRAL LANDSCAPE SIGNAGE	approx. 1200mm HIGH X 6300mm WIDE
SGN13	CONVENIENCE STORE SCROLLING SIGN	1730mm HIGH X 1200mm WIDE
SGN14	SERVICE STATION DIRECTIONAL SIGN	TBC
SGN15	SERVICE STATION PRICE BOARD SIGN	11000mm HIGH X 2000mm WIDE
SGN16	SERVICE STATION VERTICAL BANNER	2400mm HIGH X 800mm WIDE
SGN17	SHOWROOM 4 (ANCHOR) WALL MOUNTED SIGNAGE	1500mm HIGH X 1350mm WIDE
PLY01	SERVICE STATION PRICE BOARD PYLON	9000mm HIGH X 2000mm WIDE

ROCKINGHAM CENTRAL MIXED-USE DEVELOPMENT

CNR COUNCIL AVENUE & READ STREET, ROCKINGHAM WA

DRAWING LIST				
NO.	SHEET TITLE	VISION	STATUS	DATE
A000	COVER PAGE	A	DA	19/07/18
A001	PERSPECTIVES	A	DA	19/07/18
A002	PERSPECTIVES	A	DA	19/07/18
A003	PERSPECTIVES	A	DA	19/07/18
A004	SITE SURVEY	A	DA	19/07/18
A005	SITE PLAN	A	DA	19/07/18
A006	SITE ACCESS & ACTIVATION	A	DA	19/07/18
A007	FLOOR PLAN	A	DA	19/07/18
A008	ROOF PLAN	A	DA	19/07/18
A009	SECTIONS	A	DA	19/07/18
A010	ELEVATIONS	A	DA	19/07/18
A011	ELEVATIONS	A	DA	19/07/18
A012	MATERIALS	A	DA	19/07/18
A013	MATERIALS	A	DA	19/07/18
A014	SIGNAGE PLAN	A	DA	19/07/18
A015	SIGNAGE ELEVATIONS	A	DA	19/07/18
A016	SIGNAGE ELEVATIONS	A	DA	19/07/18
A017	SIGNAGE SCHEDULE	A	DA	19/07/18


AREA		
TENANCY TYPE	GFA	NLA
GYM		301m²
SHOWROOM 1		510m²
SHOWROOM 2		940m²
SHOWROOM 3		940m²
SHOOVROOM 4 (ANCHOR)		2,193m²
CAFE		166m²
CONVENIENCE STORE		210m²
TOTAL	5,965m²	5,260m²

TOTAL PARKING PROVIDED				111 + 6 BROWSER BAYS				BICYCLE PARKING PROVIDED				20 BAYS			
USE	AREA (NLA)	PARKING RATIOS		PARKING PROVIDED		LONG-TERM	SHORT-TERM	PARKING RATIO (MIN)		LONG-TERM	SHORT TERM	LONG-TERM	SHORT TERM	LONG-TERM	SHORT TERM
		MIN	MAX	MIN	MAX			MIN	MAX						
GYM	301m²	1:20	1:15	16	21	1:400	1:200	1	2						
SHOWROOM	4,583m²	1:80	1:60	58	77	1:750	1:1000	7	5						
CAFE	166m²	1:8	1:6	21	28										
CONVENIENCE STORE	210m²	1:22	1:17	10	13	1:250	1:150	2	3						
TOTAL	5,260m²			105	139			10	10						





1. VIEW FROM COUNCIL AVE LOOKING EAST

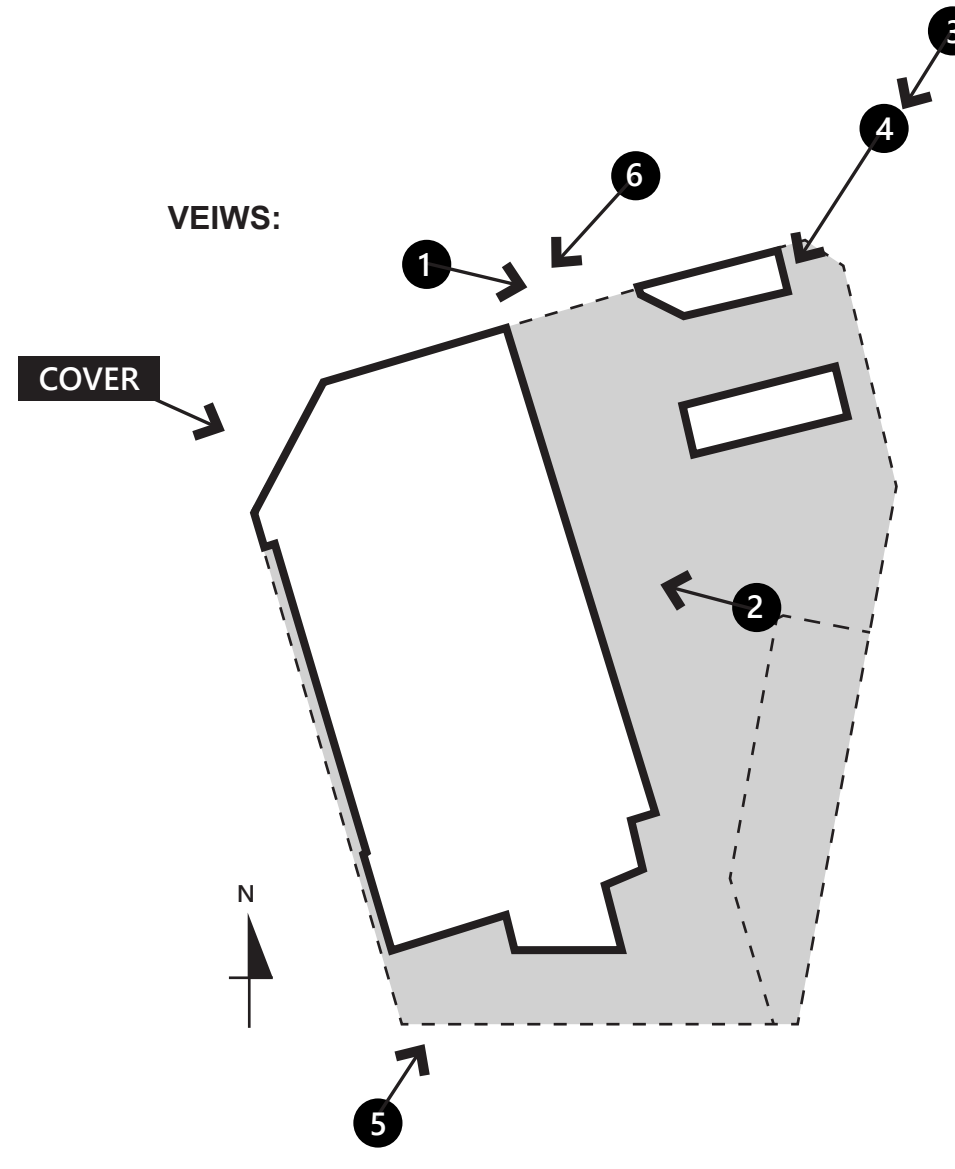




5. VIEW FROM READ STREET




6. VIEW FROM COUNCIL AVE






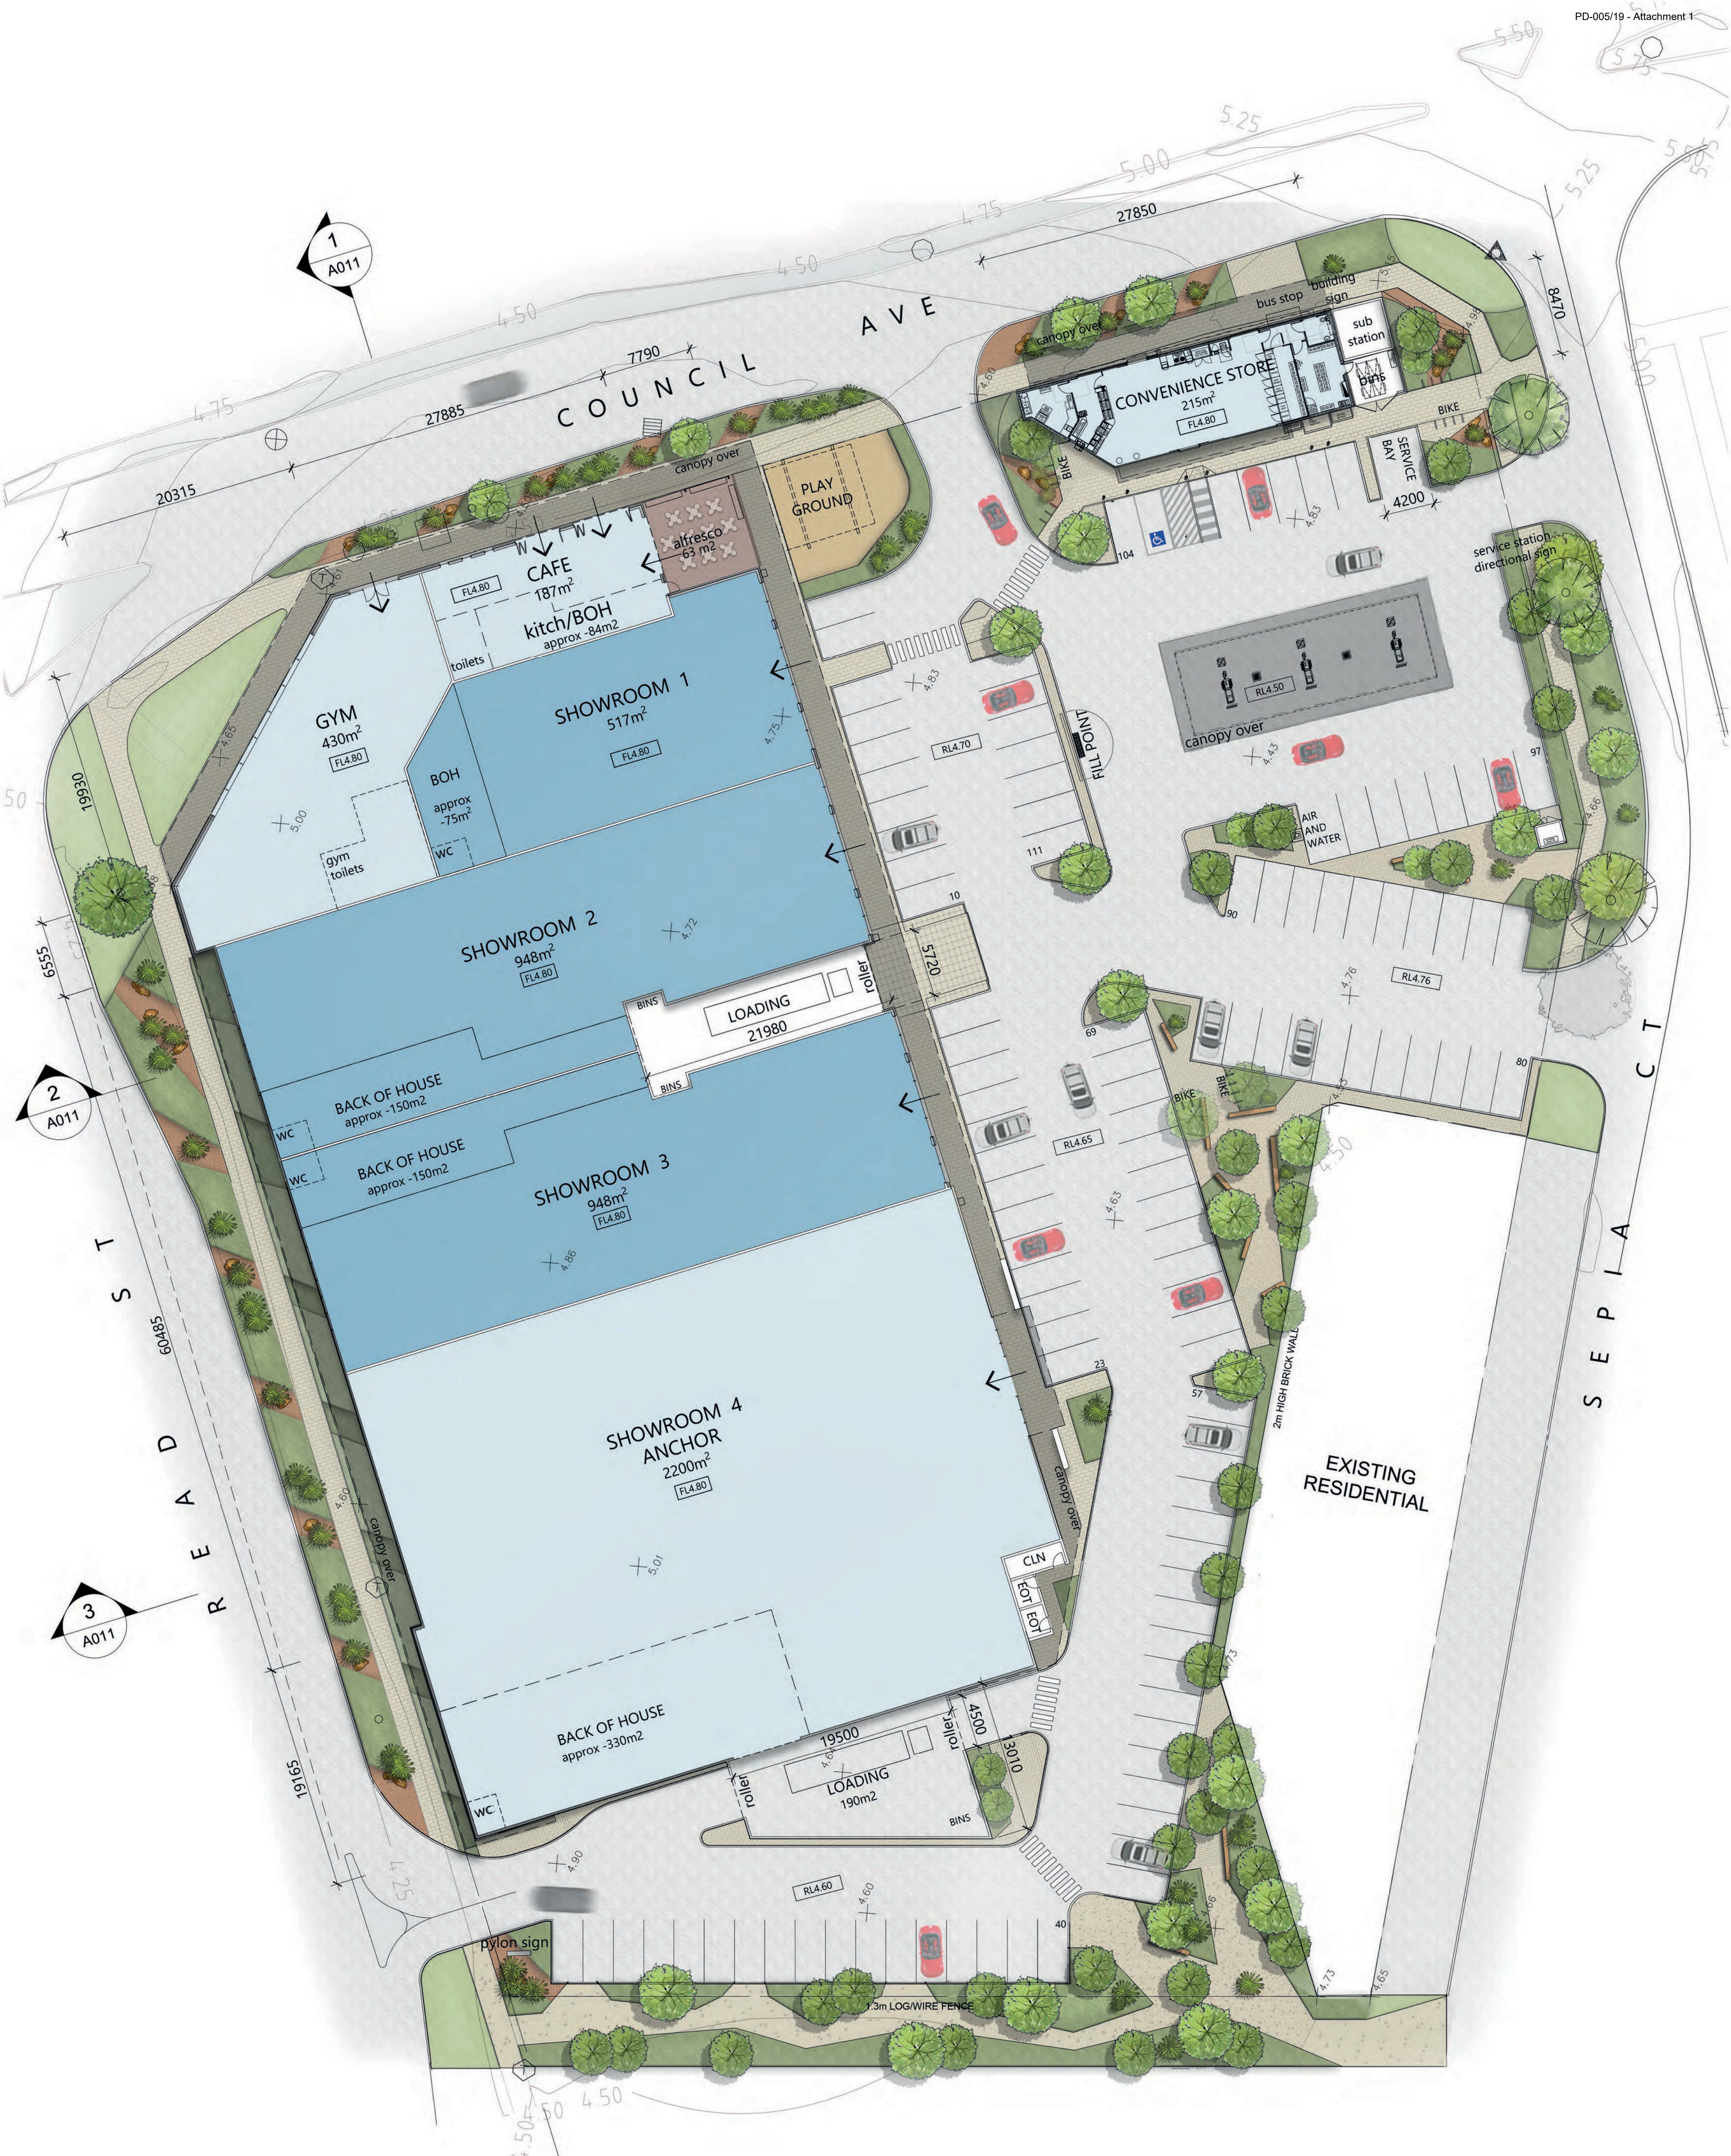




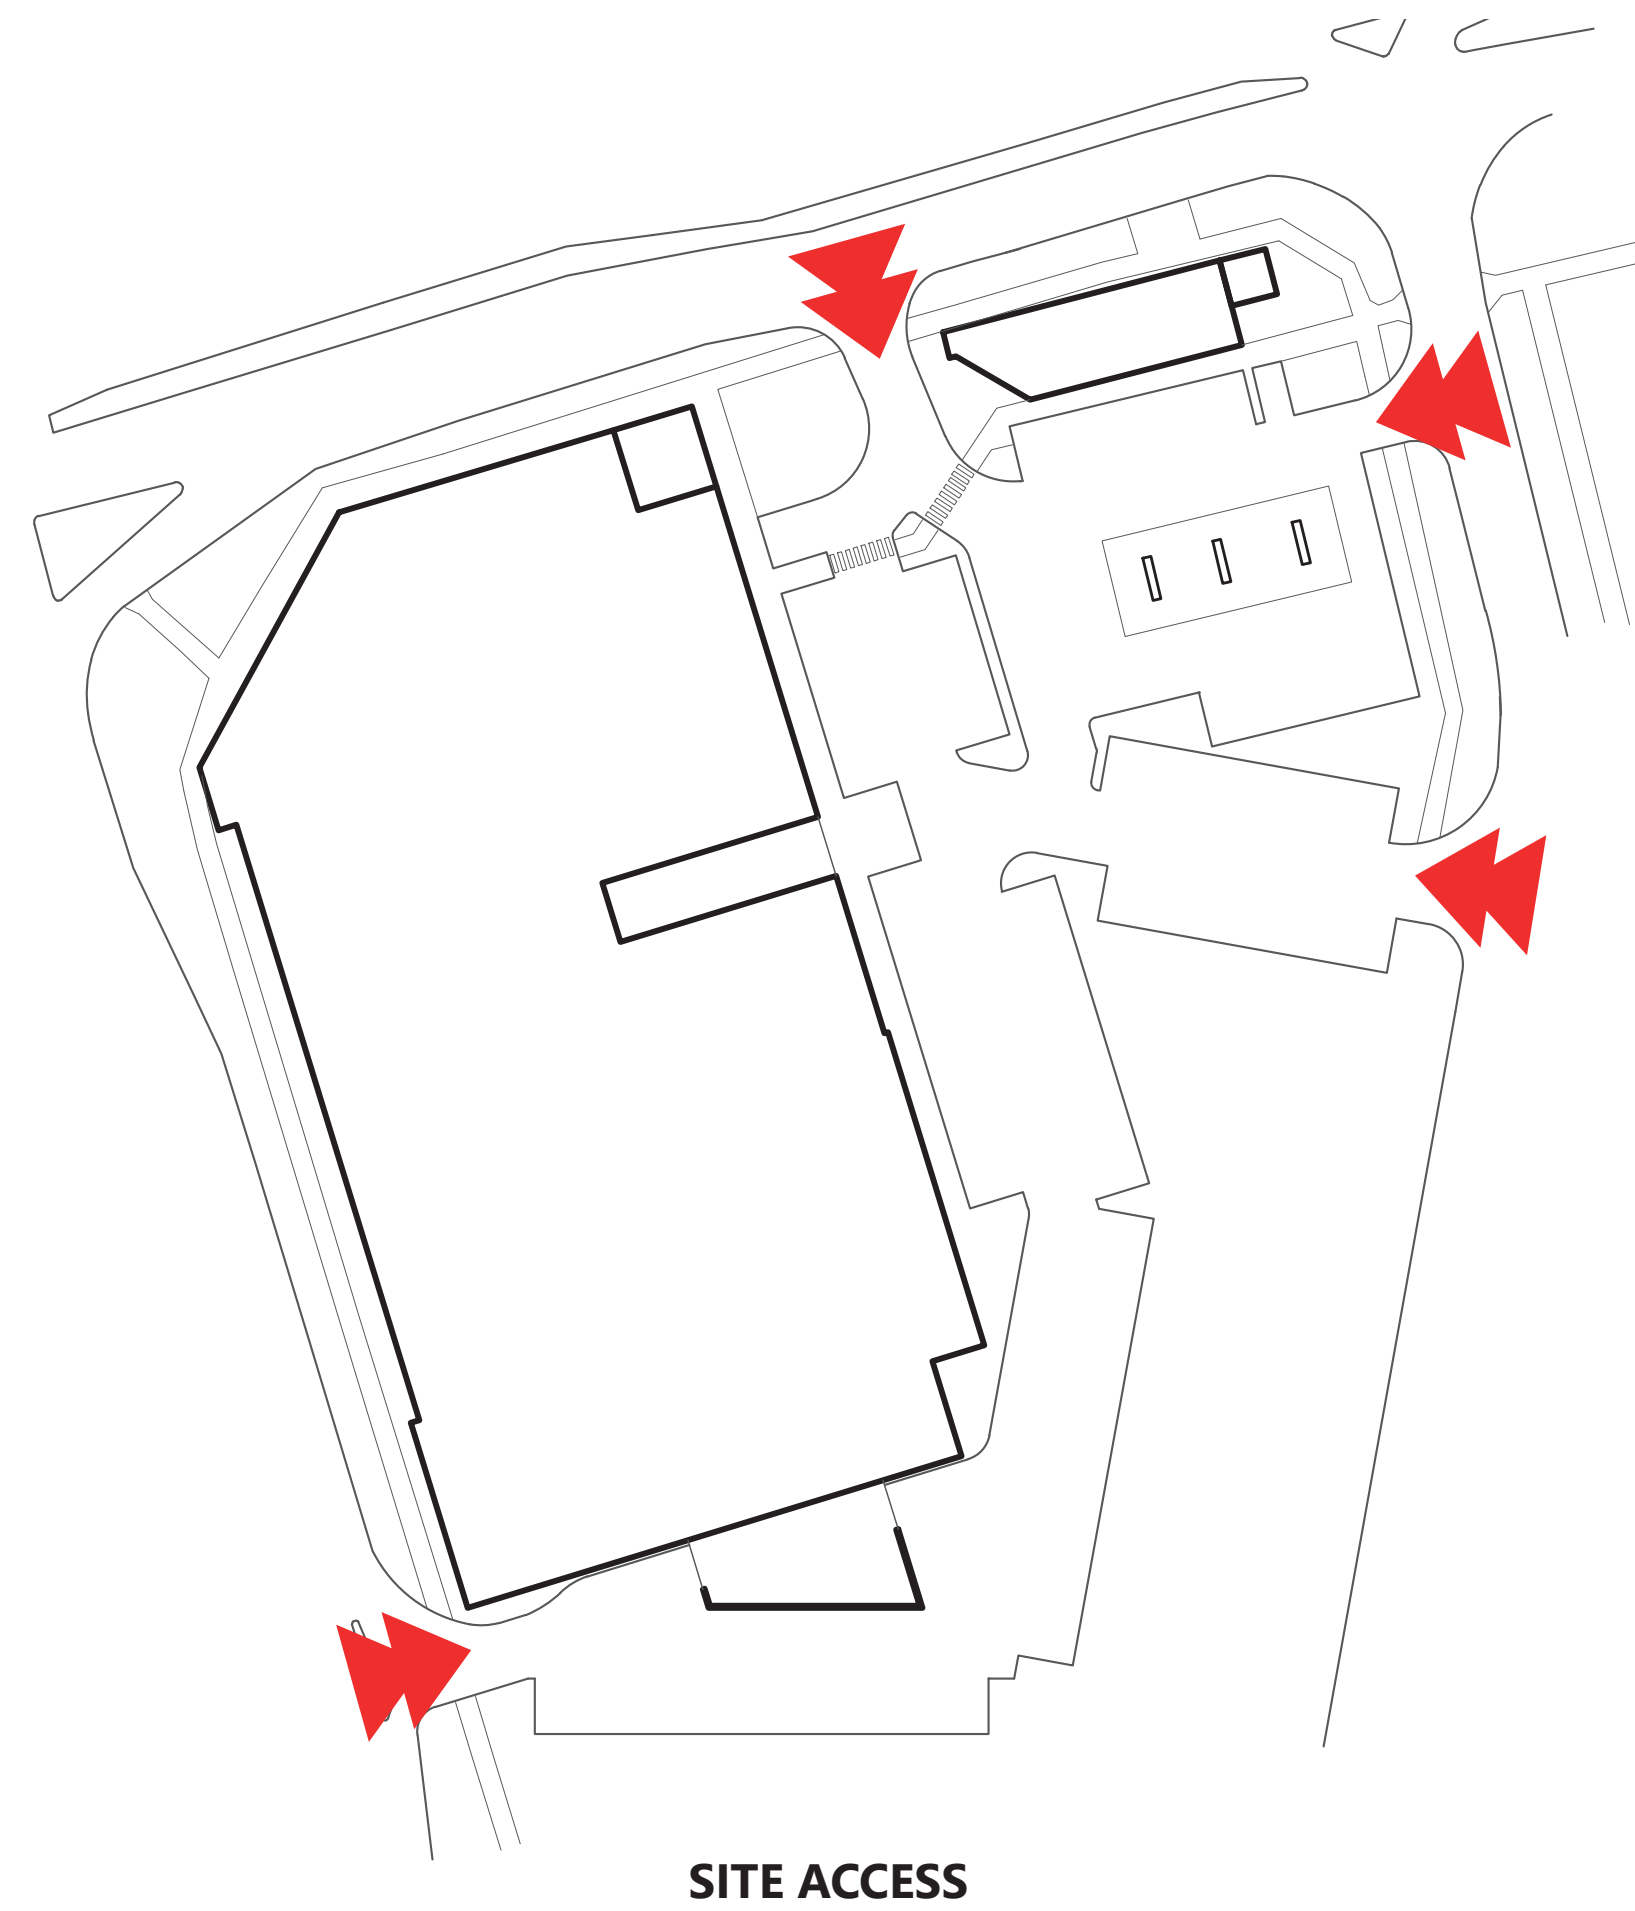

SITE ACCESS

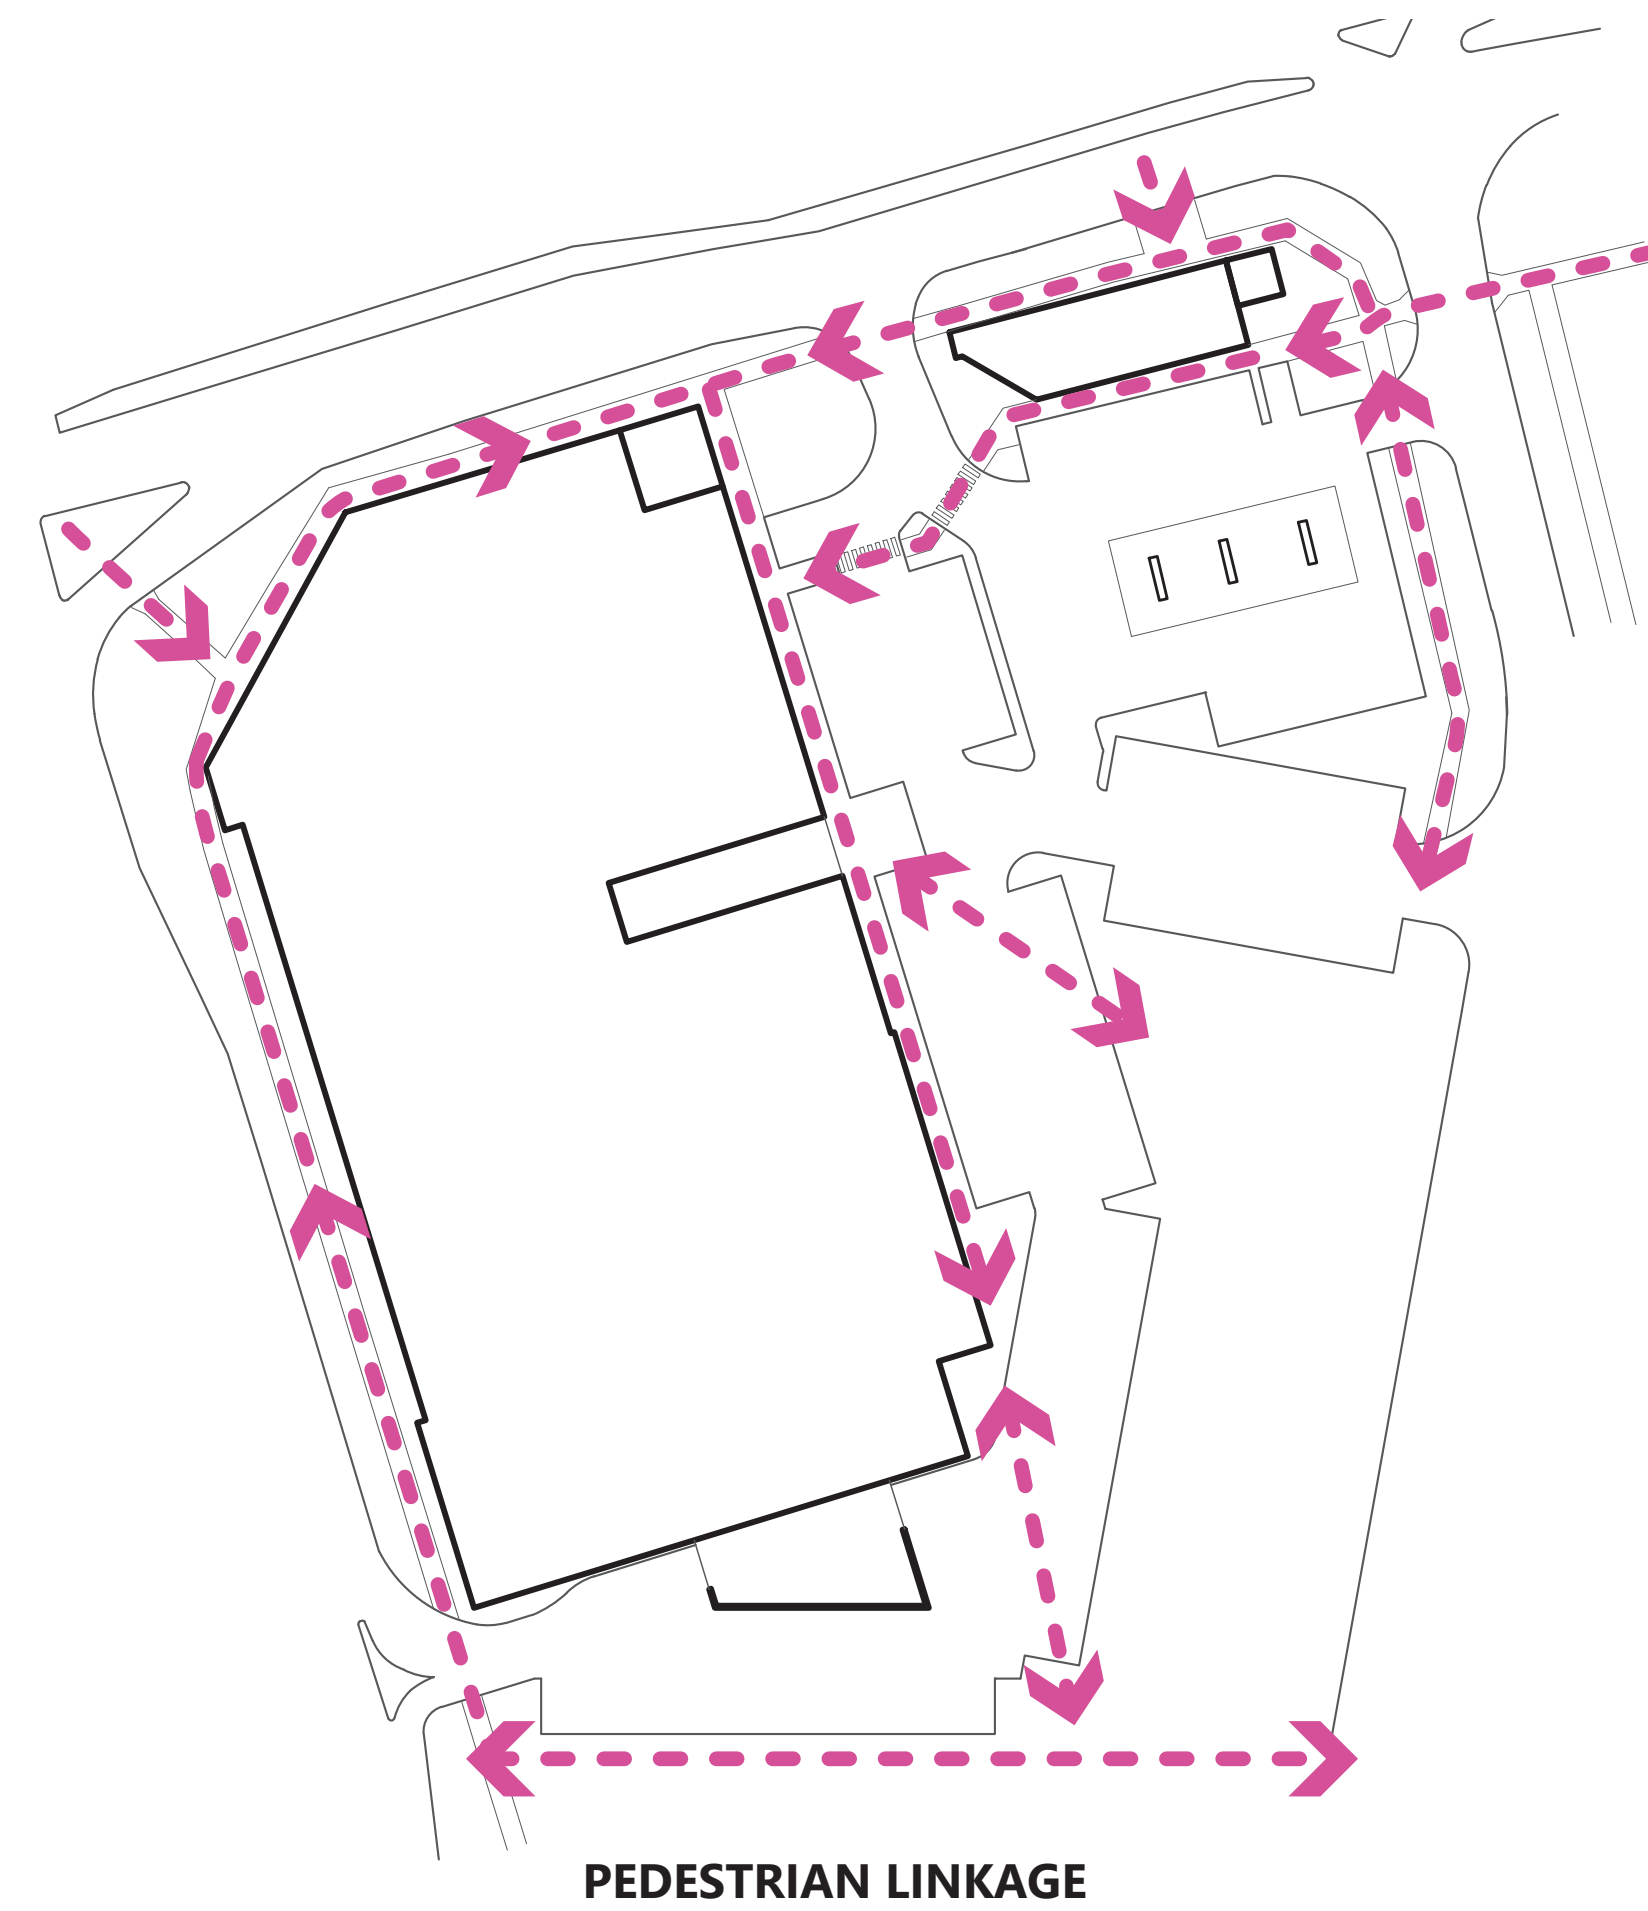

PEDESTRIAN LINKAGE

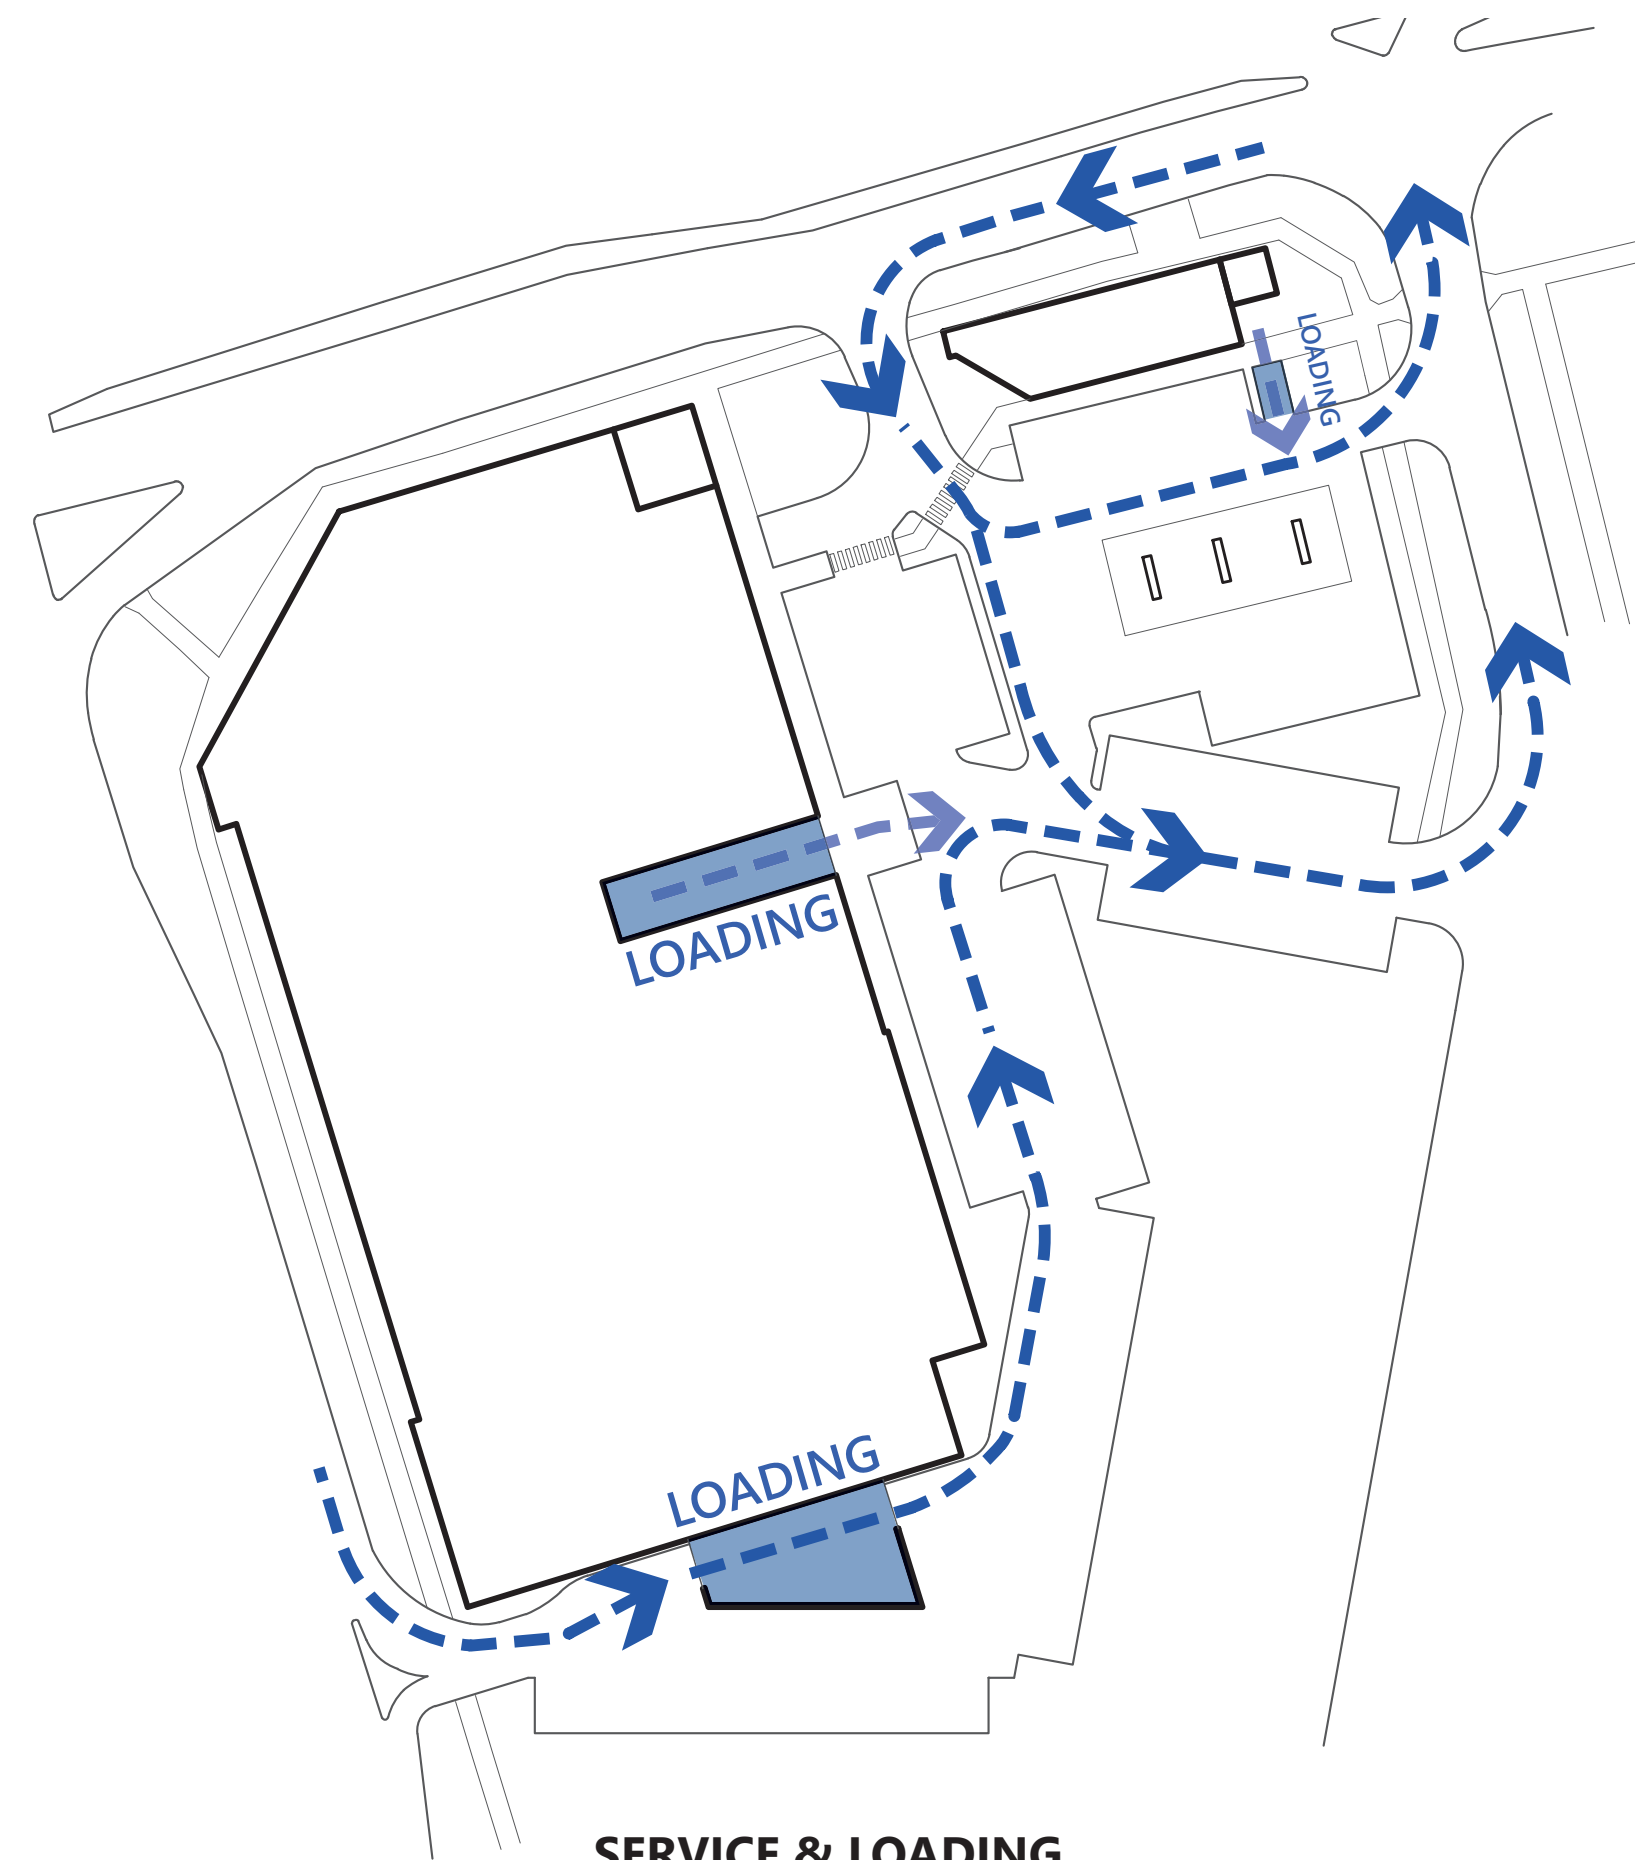


SERVICE & LOADING
STRAGETY



FRONTAGE ACTIVATION




1 SEPIA CT ELEVATION

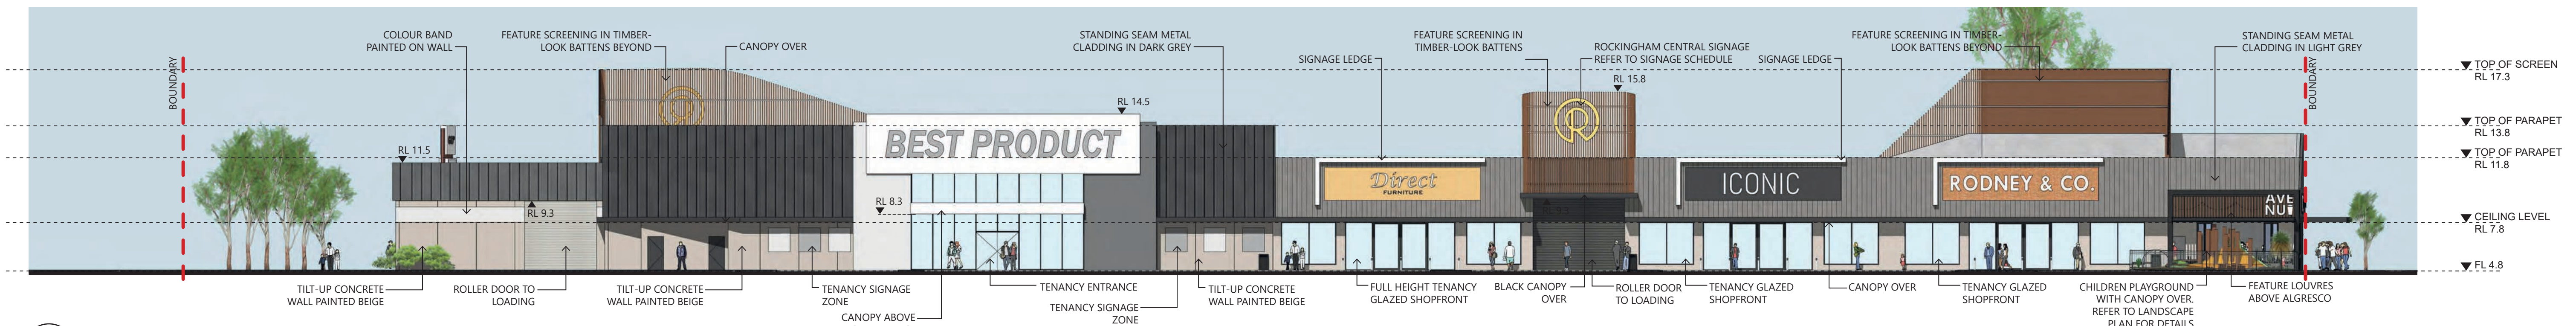

2 INTERNAL EAST ELEVATION



3 COUNCIL AVE ELEVATION

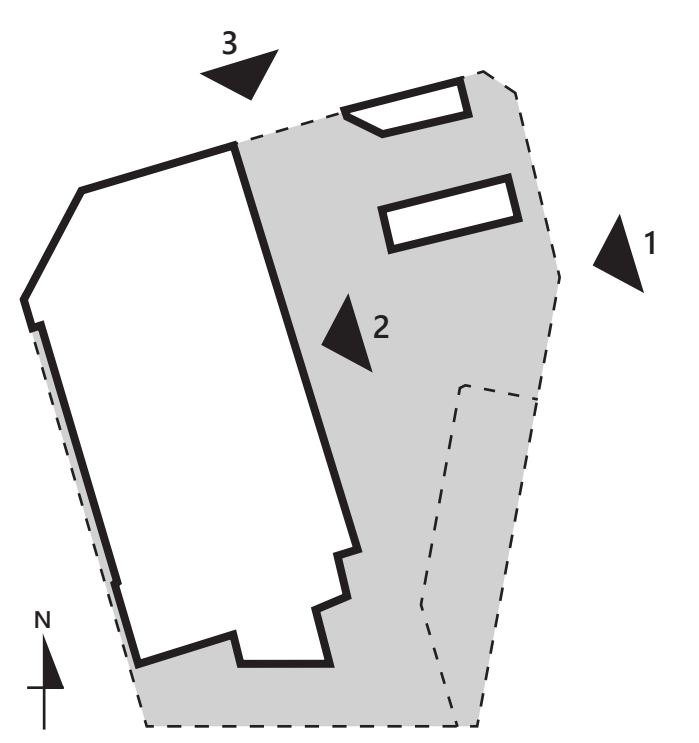

ELEVATIONS
ROCKINGHAM CENTRAL DEVELOPMENT


Status: DEVELOPMENT APPLICATION
Path: P:\43917 Rockingham Central\03 Production\05 Presentation Master files\DA Package

Scale: 1:200 @ A1


Project Number: 43917
Drawing Number: A009
Revision: A
Date: 19/07/2018

Hames Sharley


© Hames Sharley.

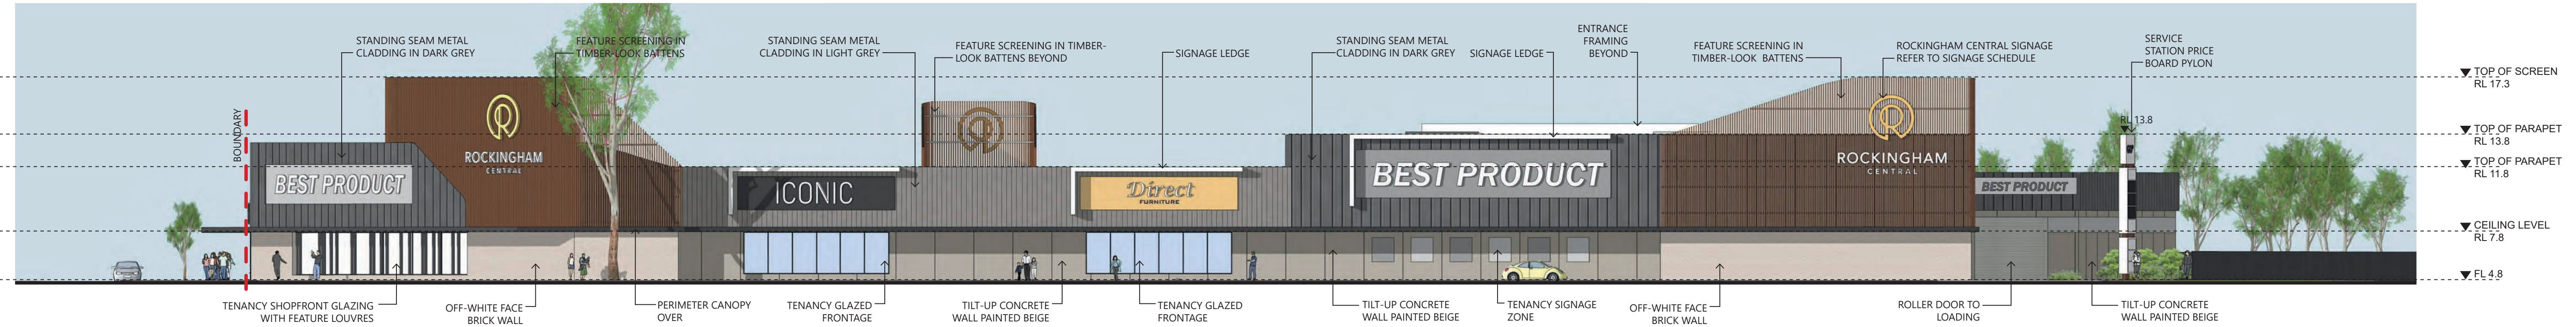


4 READ STREET ELEVATION

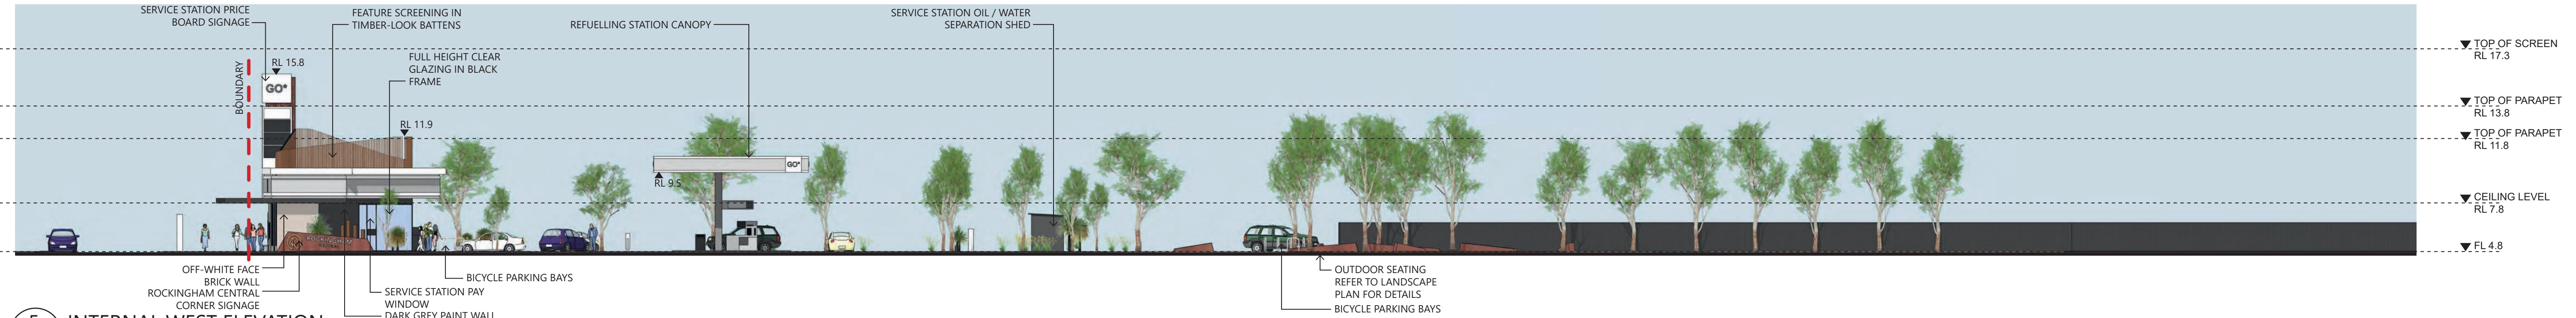

5 INTERNAL WEST ELEVATION

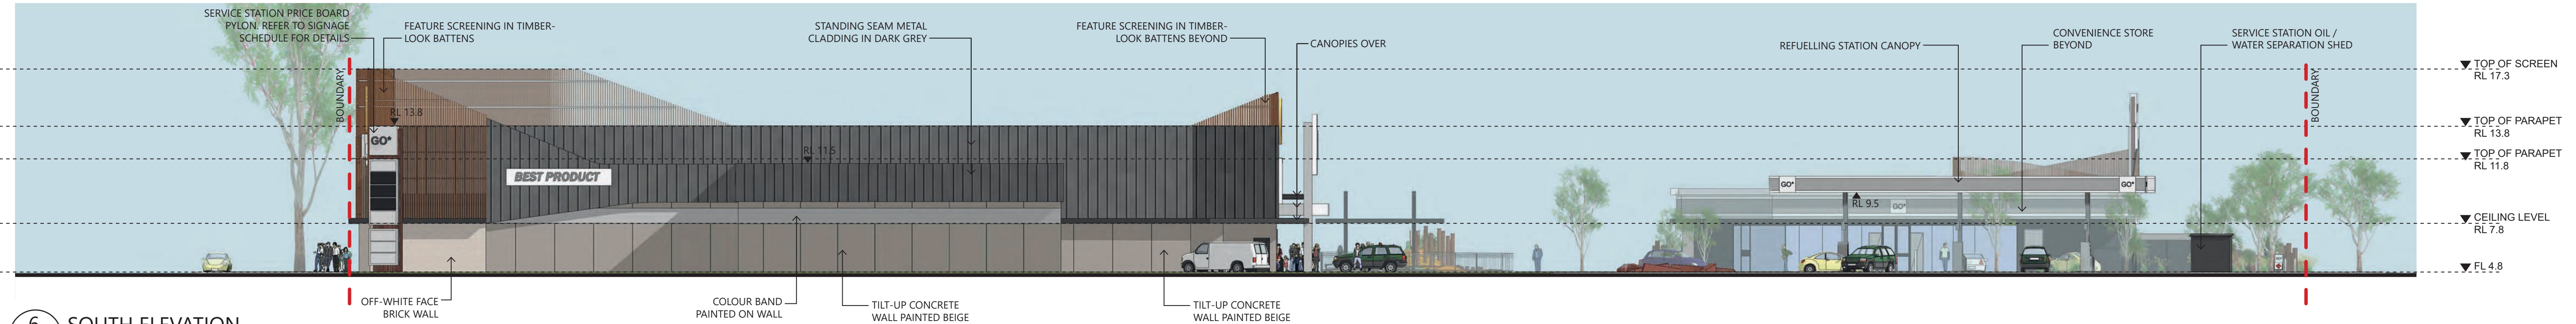

6 SOUTH ELEVATION

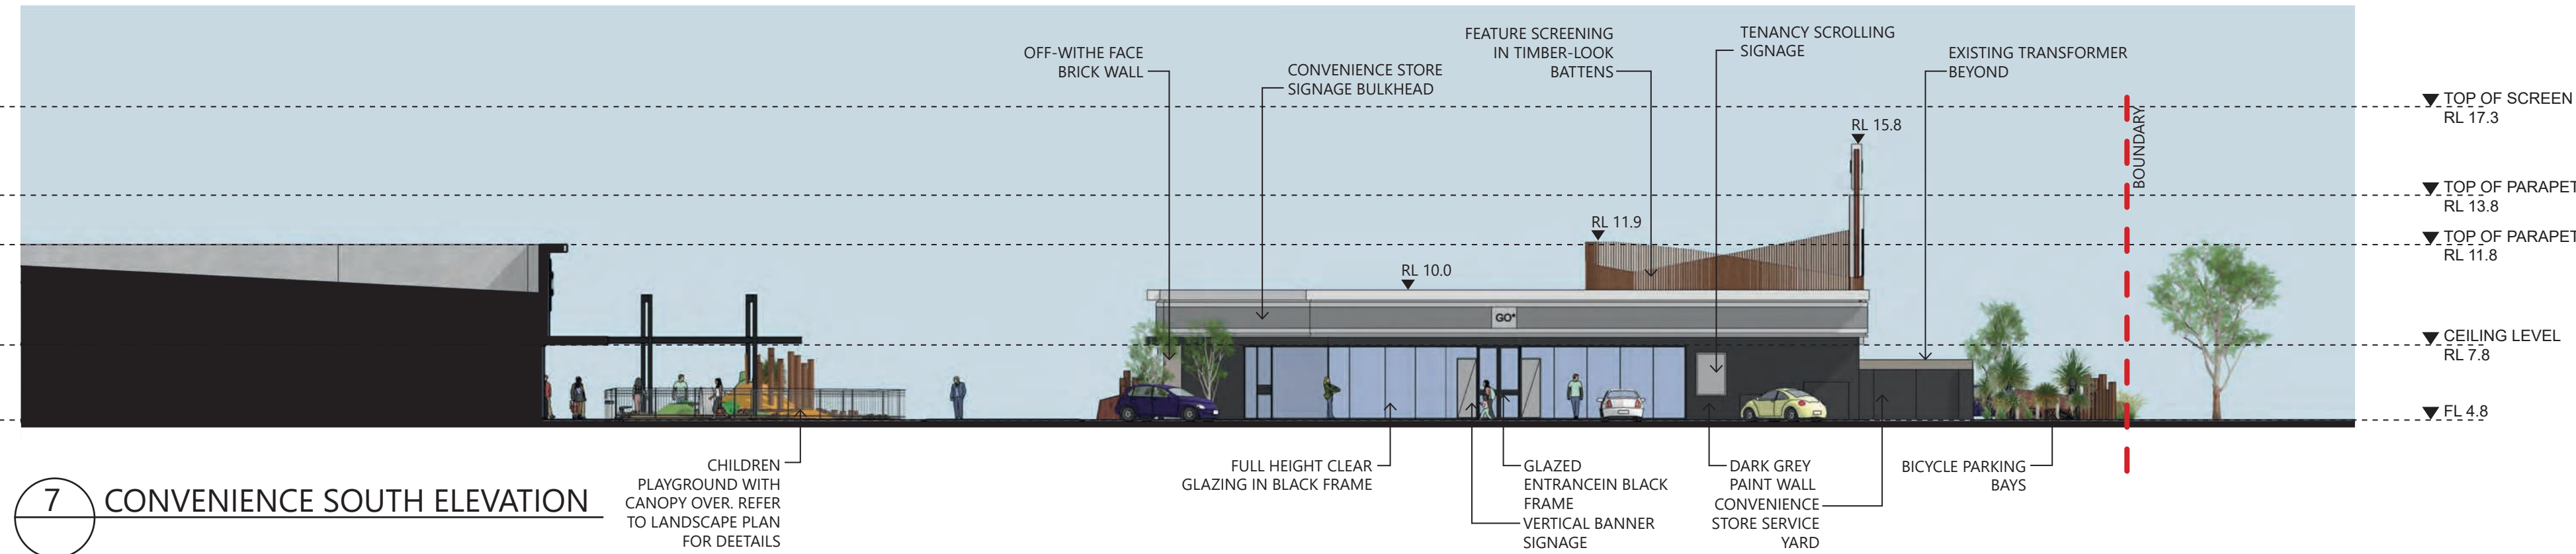

7 CONVENIENCE SOUTH ELEVATION

