





Status: DEVELOPMENT APPLICATION


**Path:** P:\43917 Rockingham Central\03 Production\05 Presentation Master files\DA Package

Date:



SITE PLAN




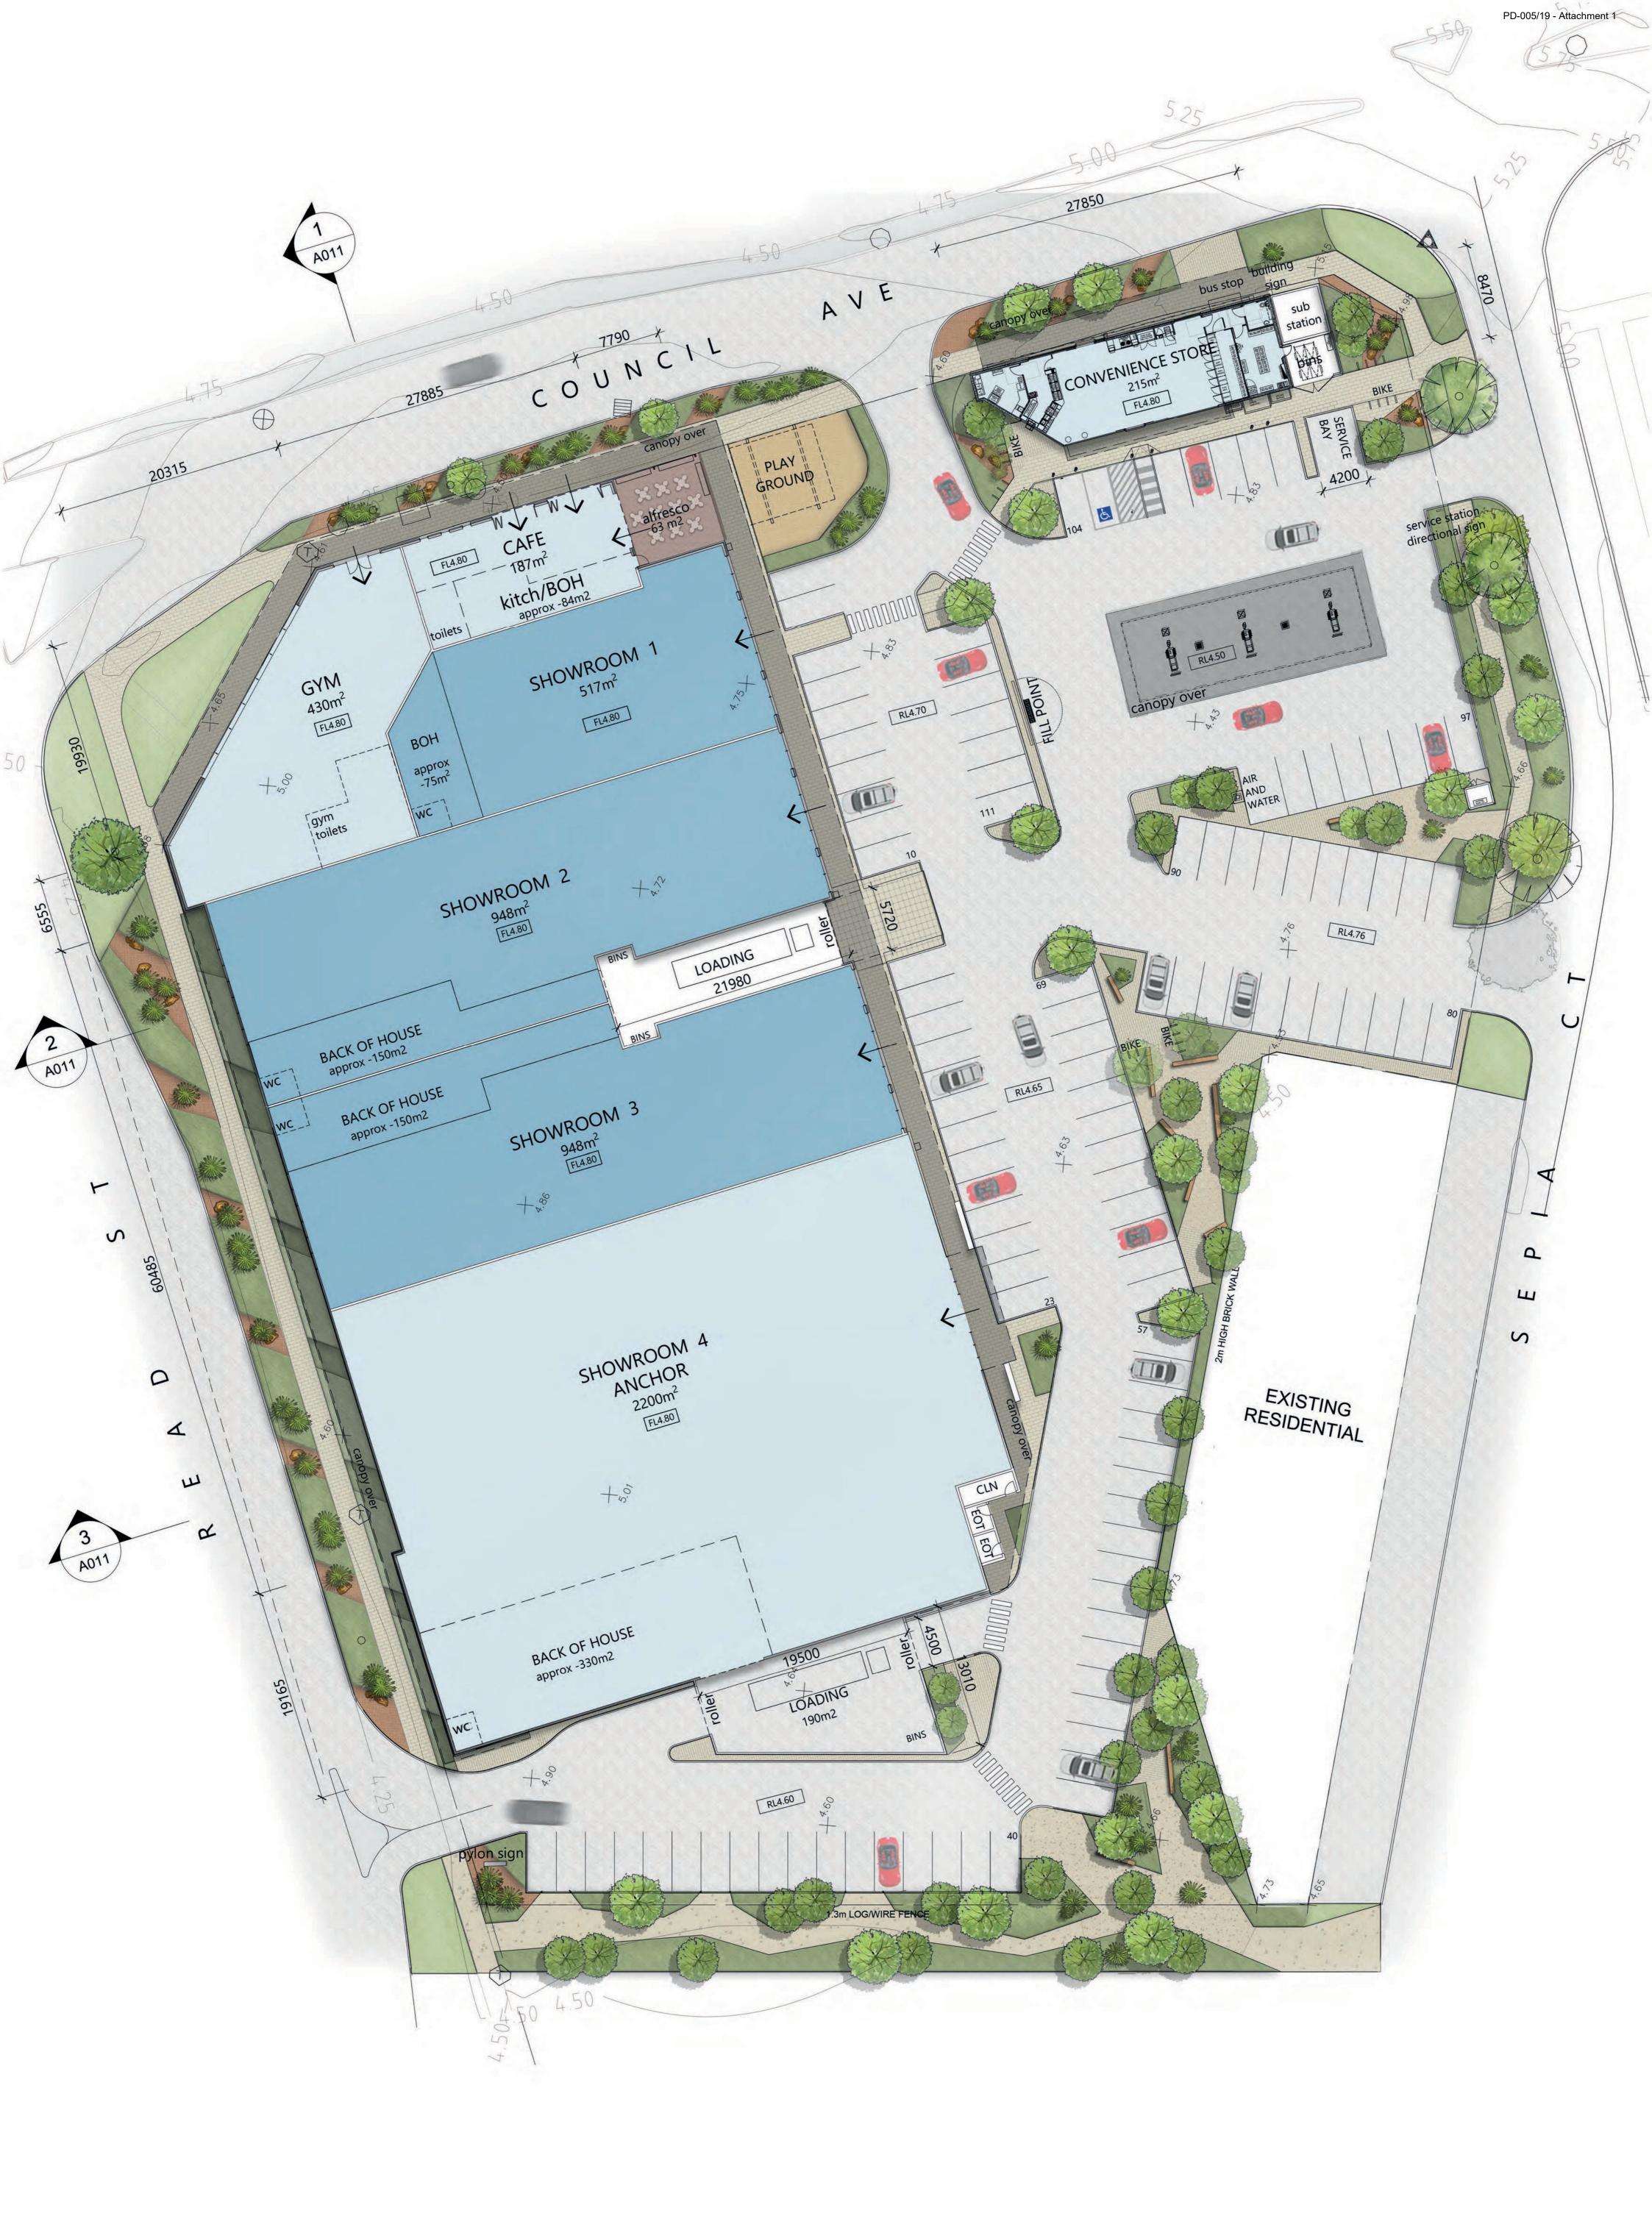









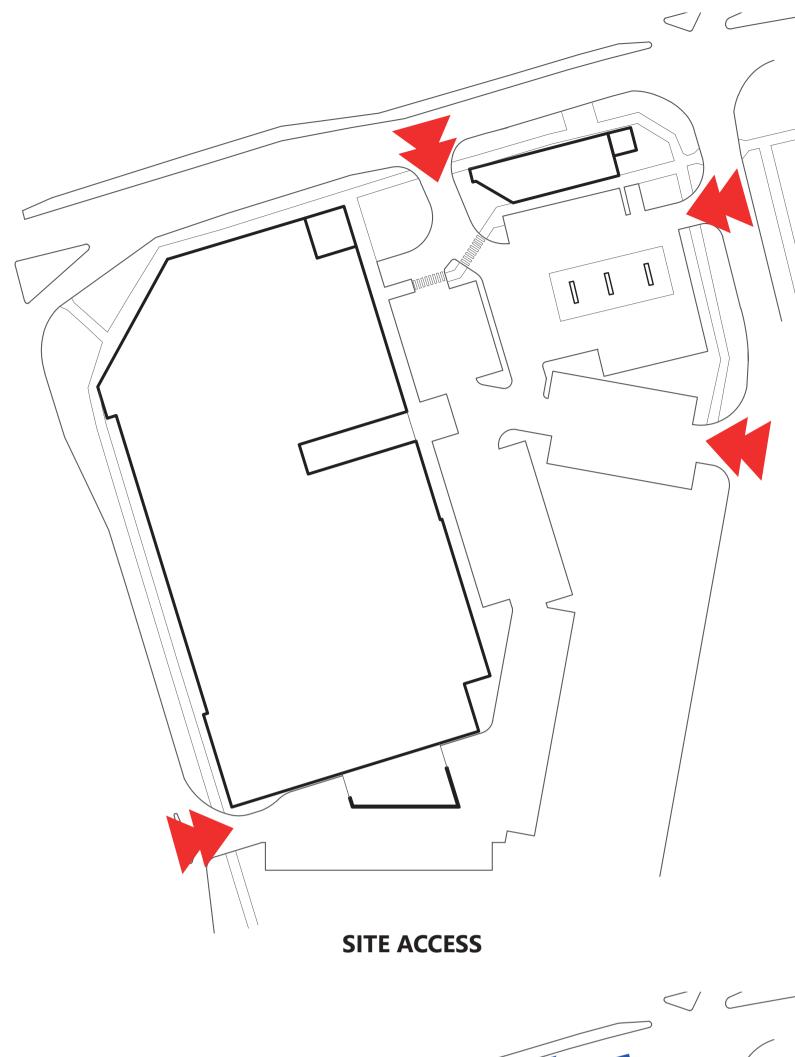

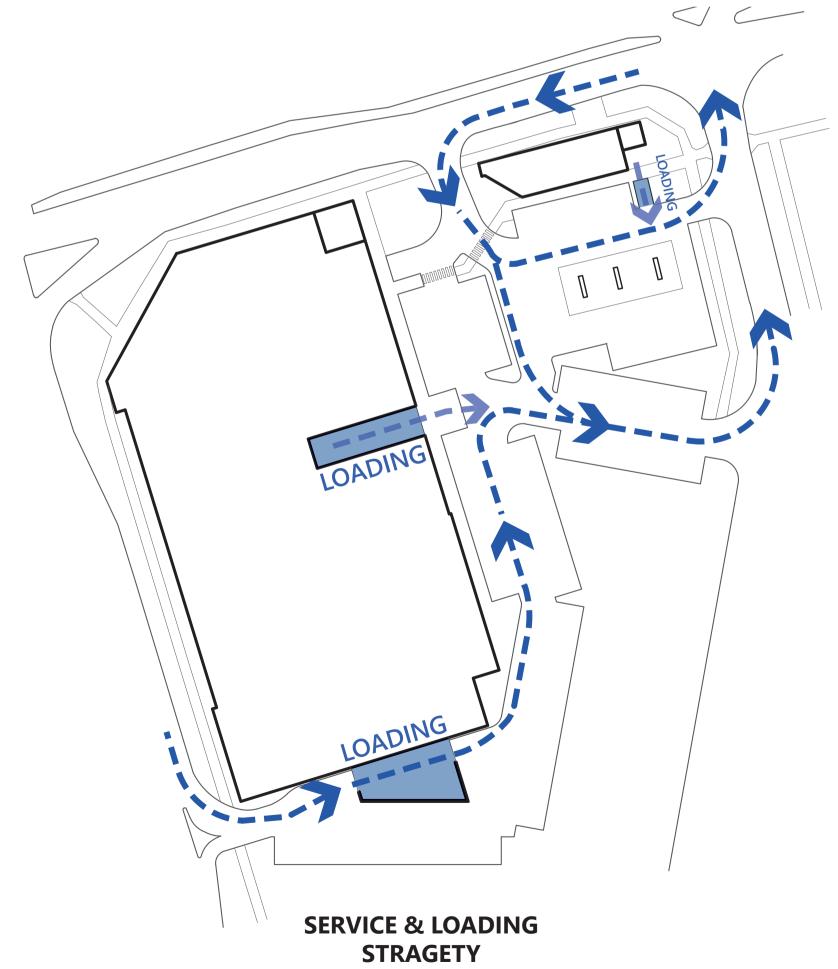


SITE ACCESS & ACTIVATION

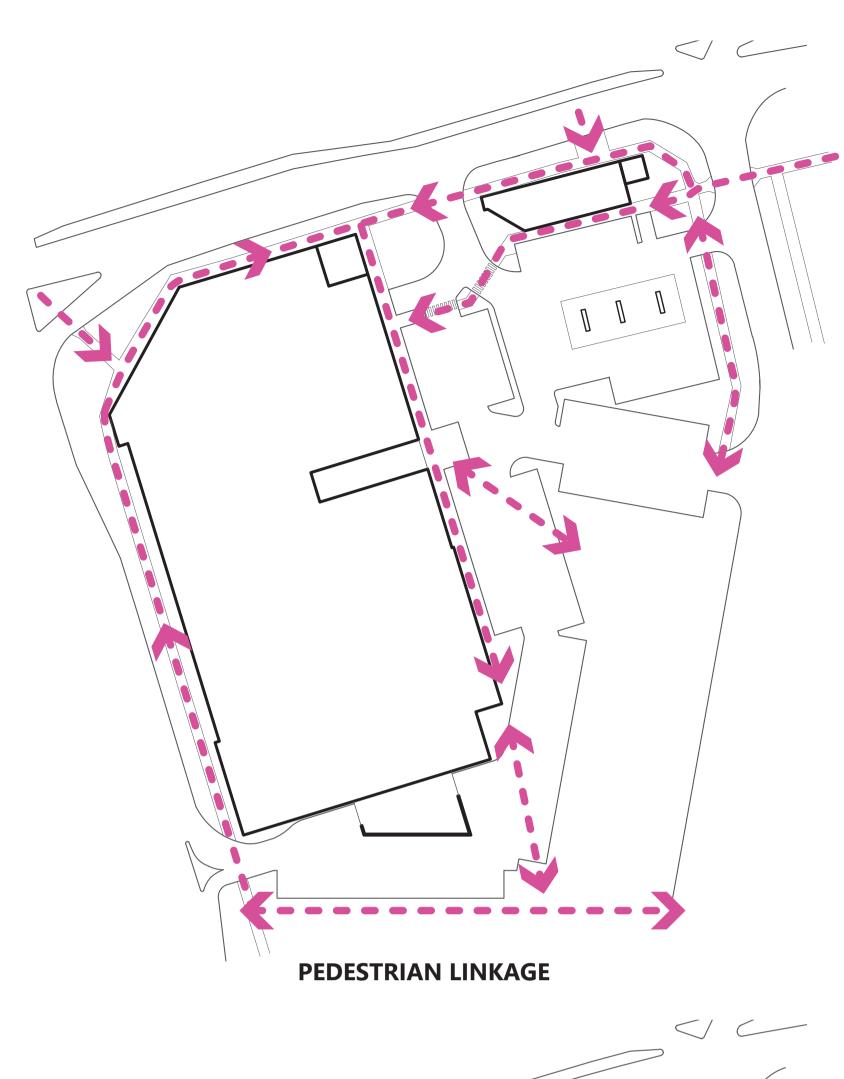







SEPIA CT ELEVATION

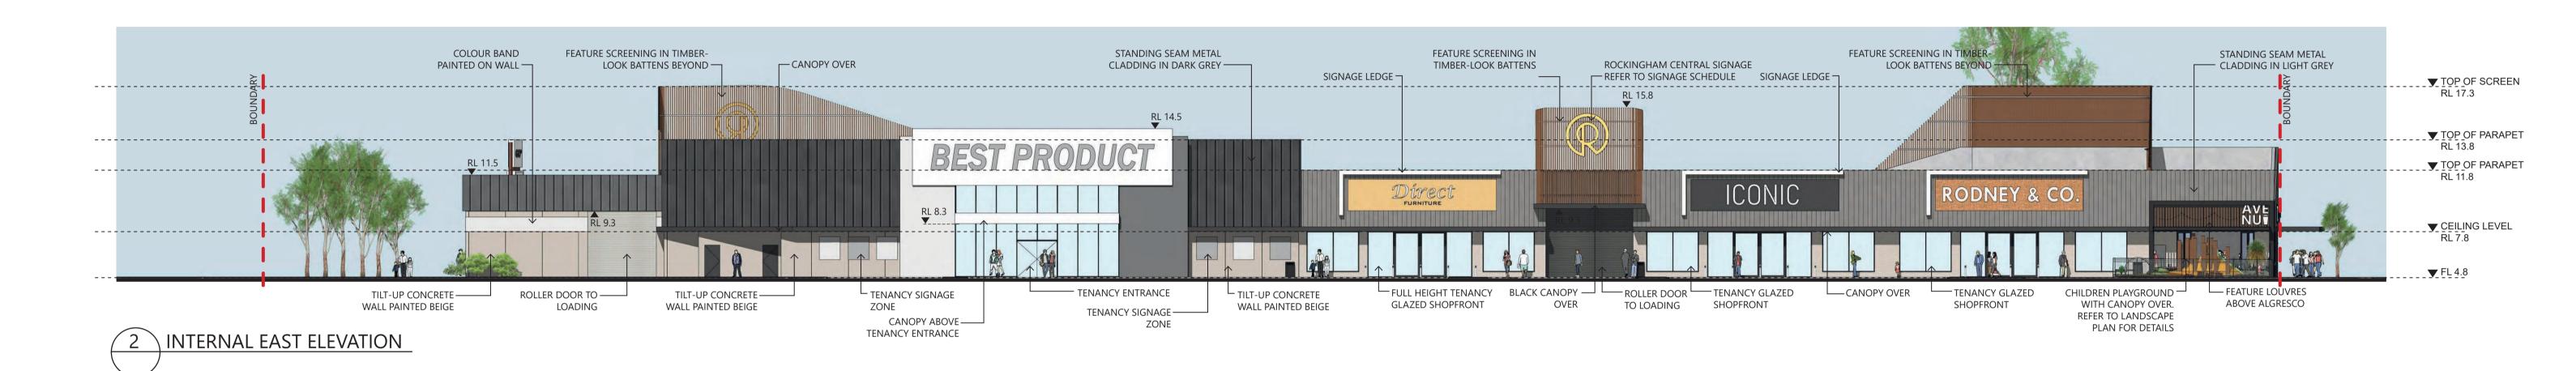


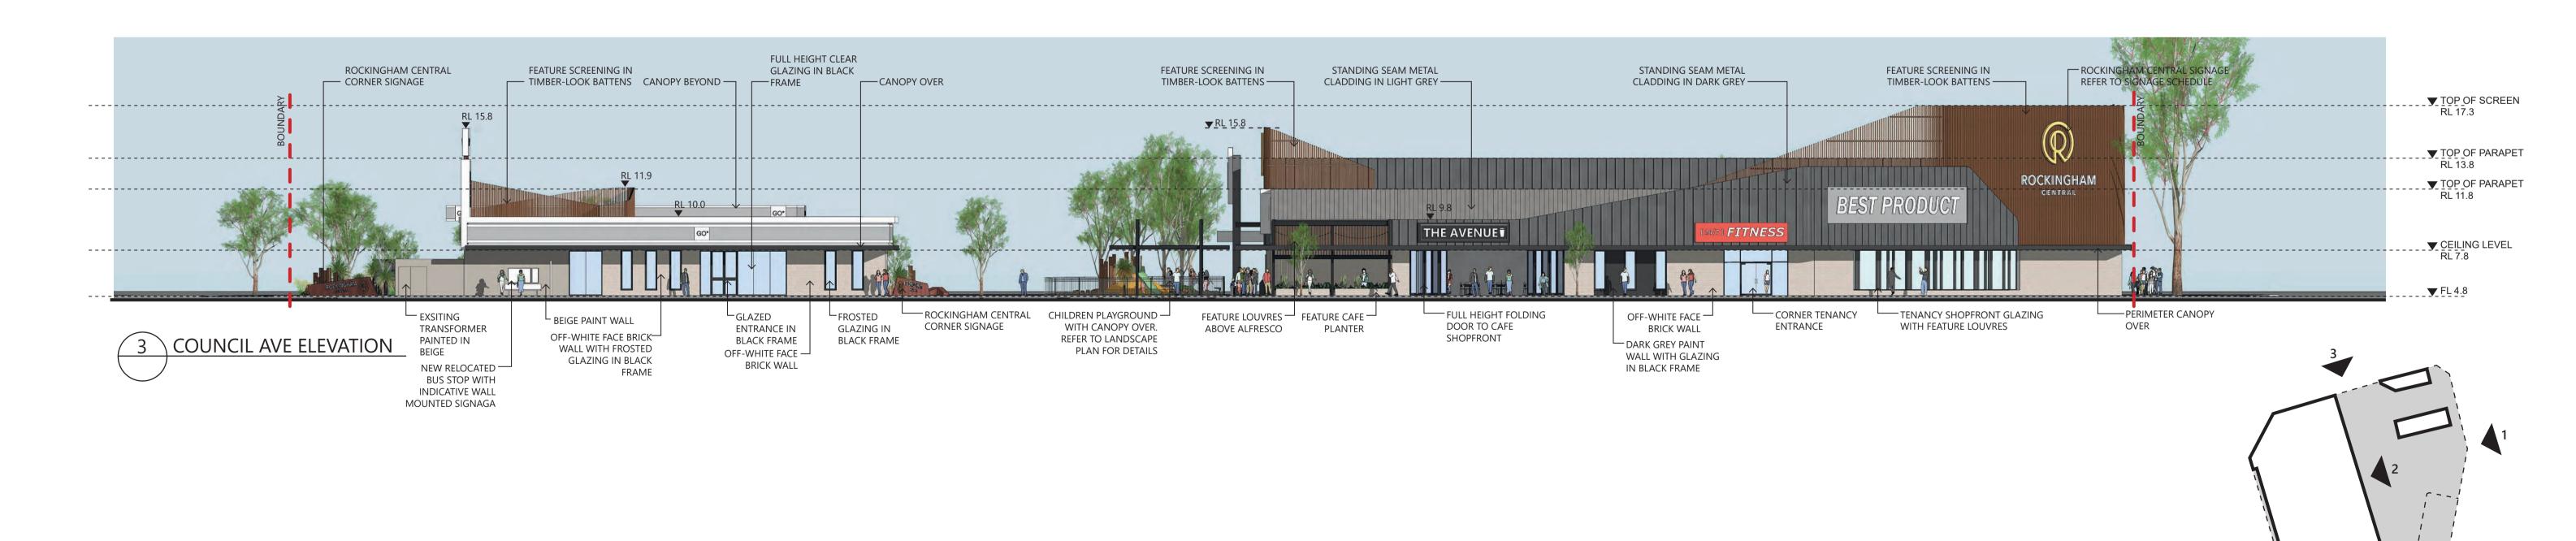



Date:



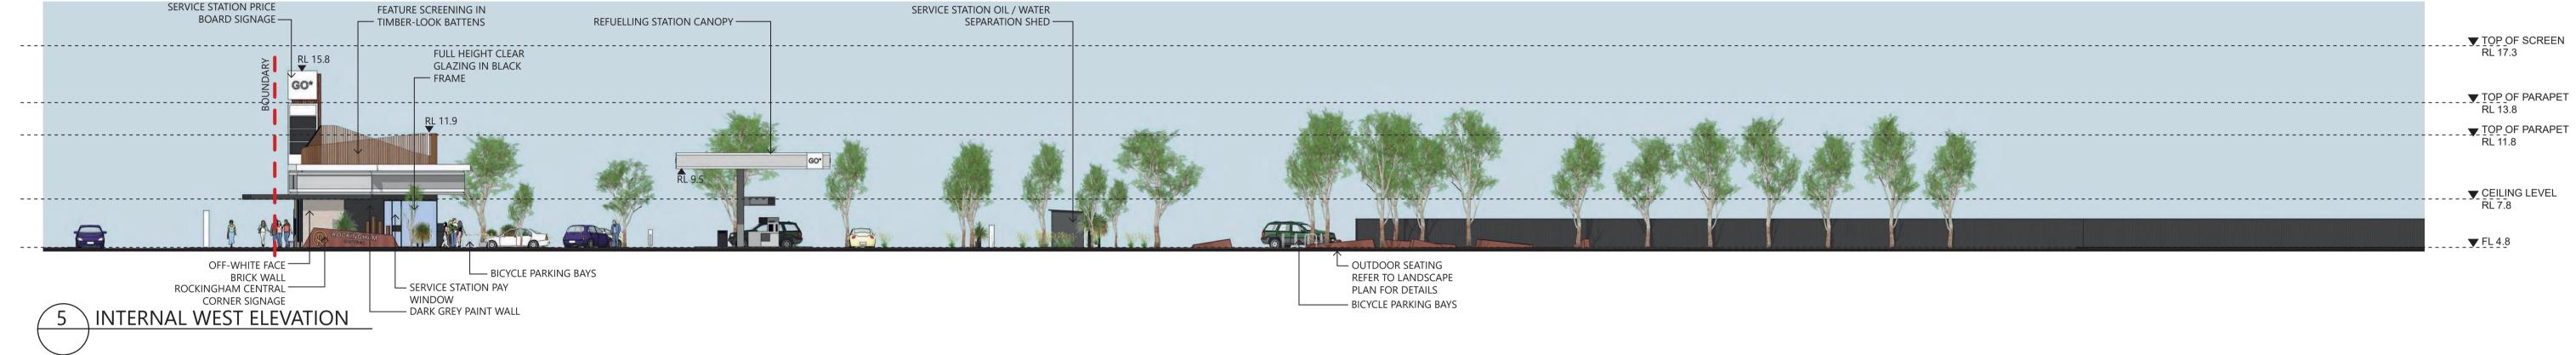

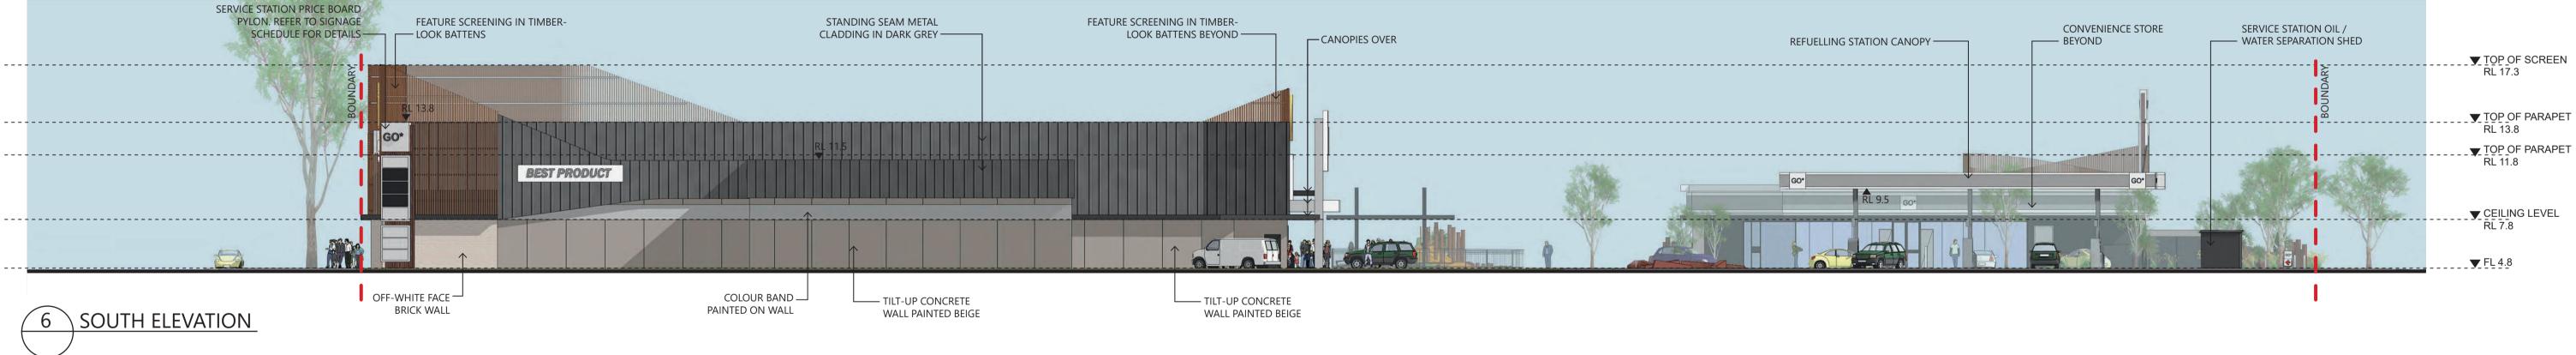

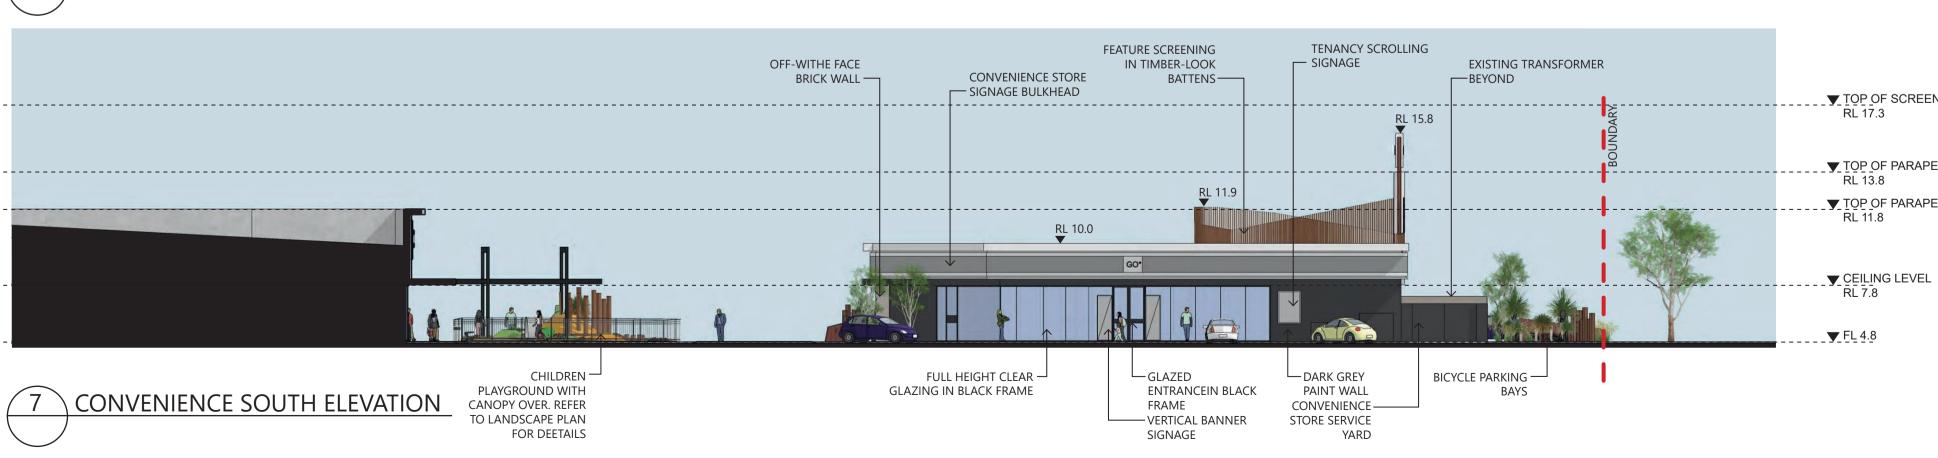

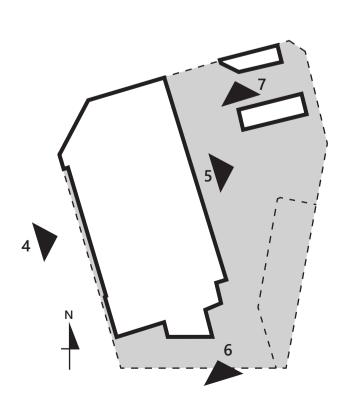



ELEVATIONS
ROCKINGHAM CENTRAL DEVELOPMENT

Status: DEVELOPMENT APPLICATION


Path: P:\43917 Rockingham Central\03 Production\05
Presentation Master files\DA Package


Scale: 1:200 @ A1

Project Number: 43917
Drawing Number: A010
Revision: A

Date:

43917 A010 A 19/07/2018

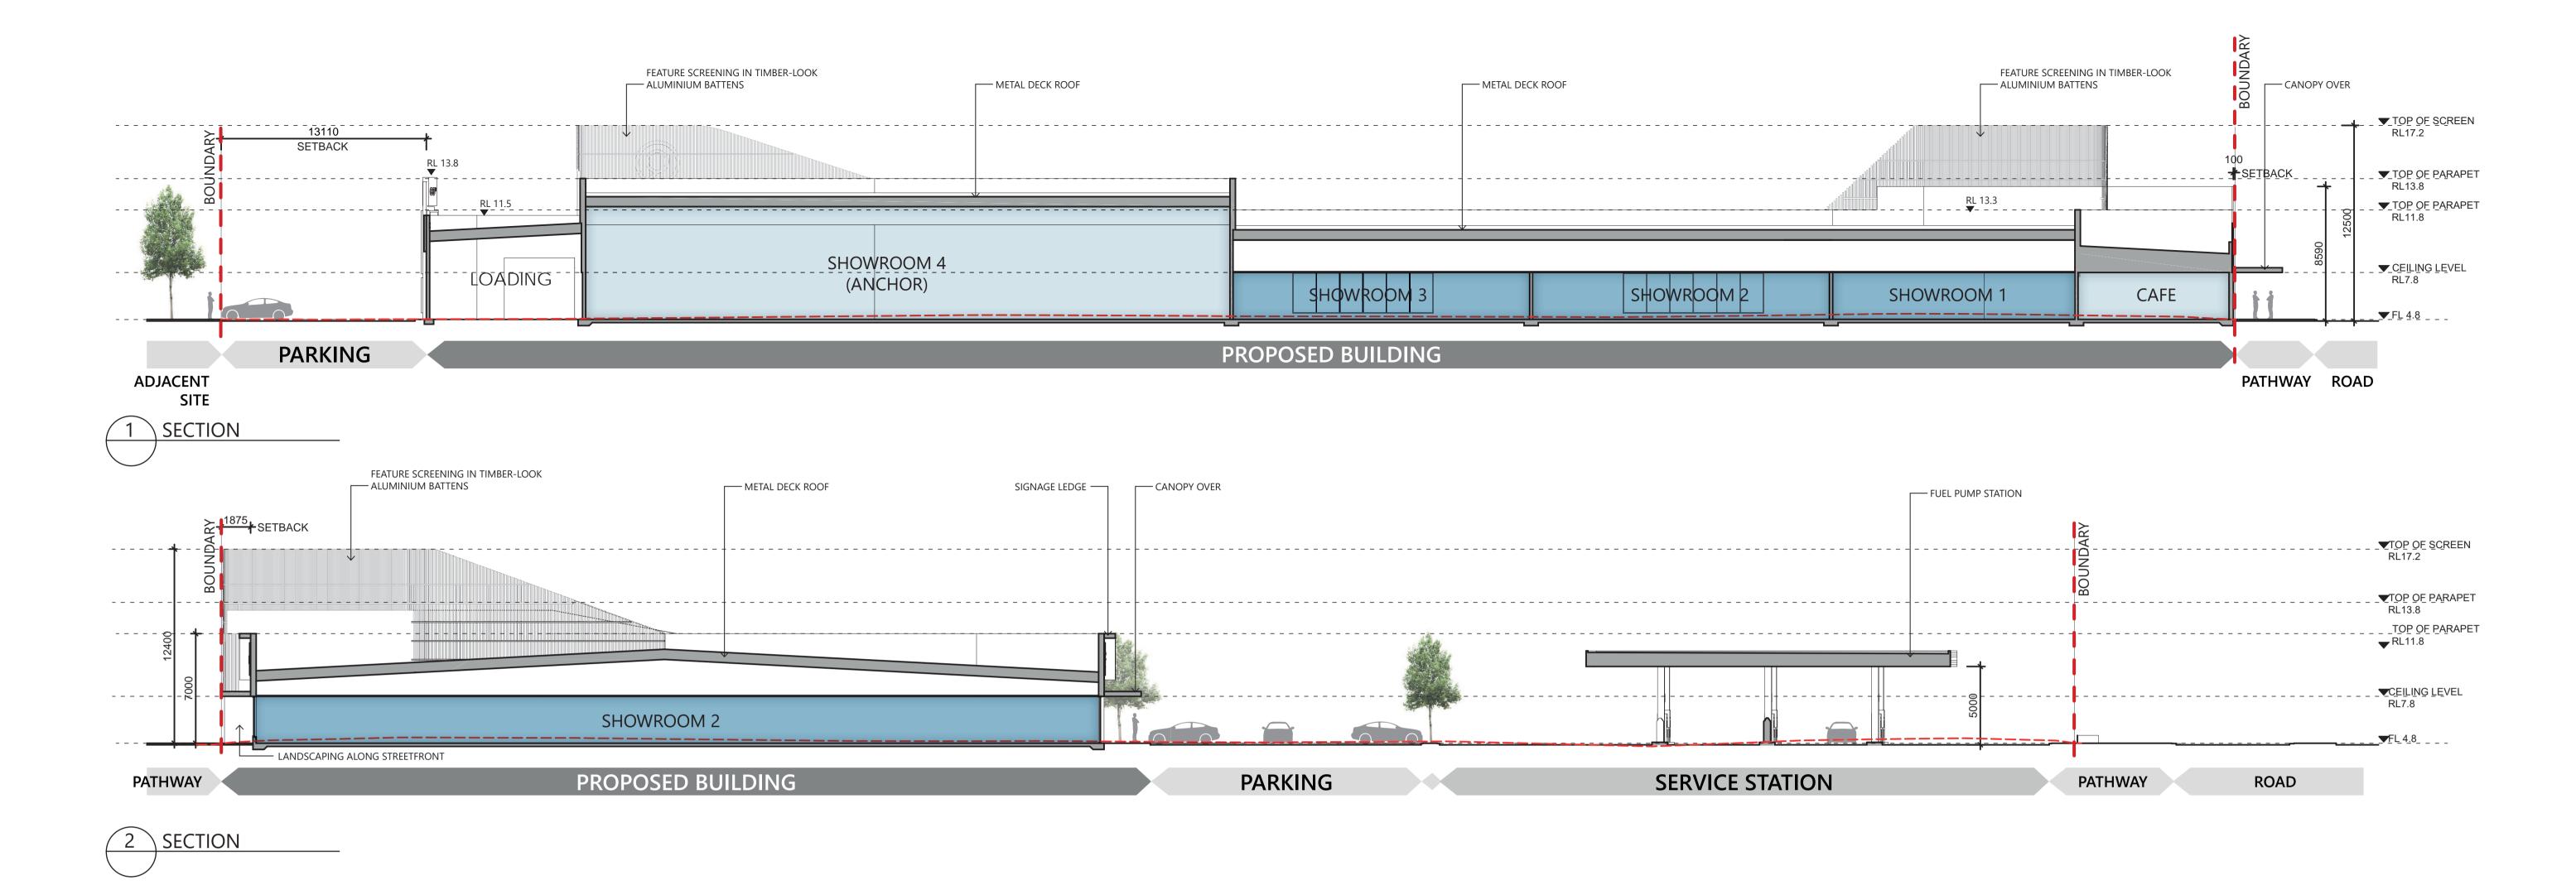

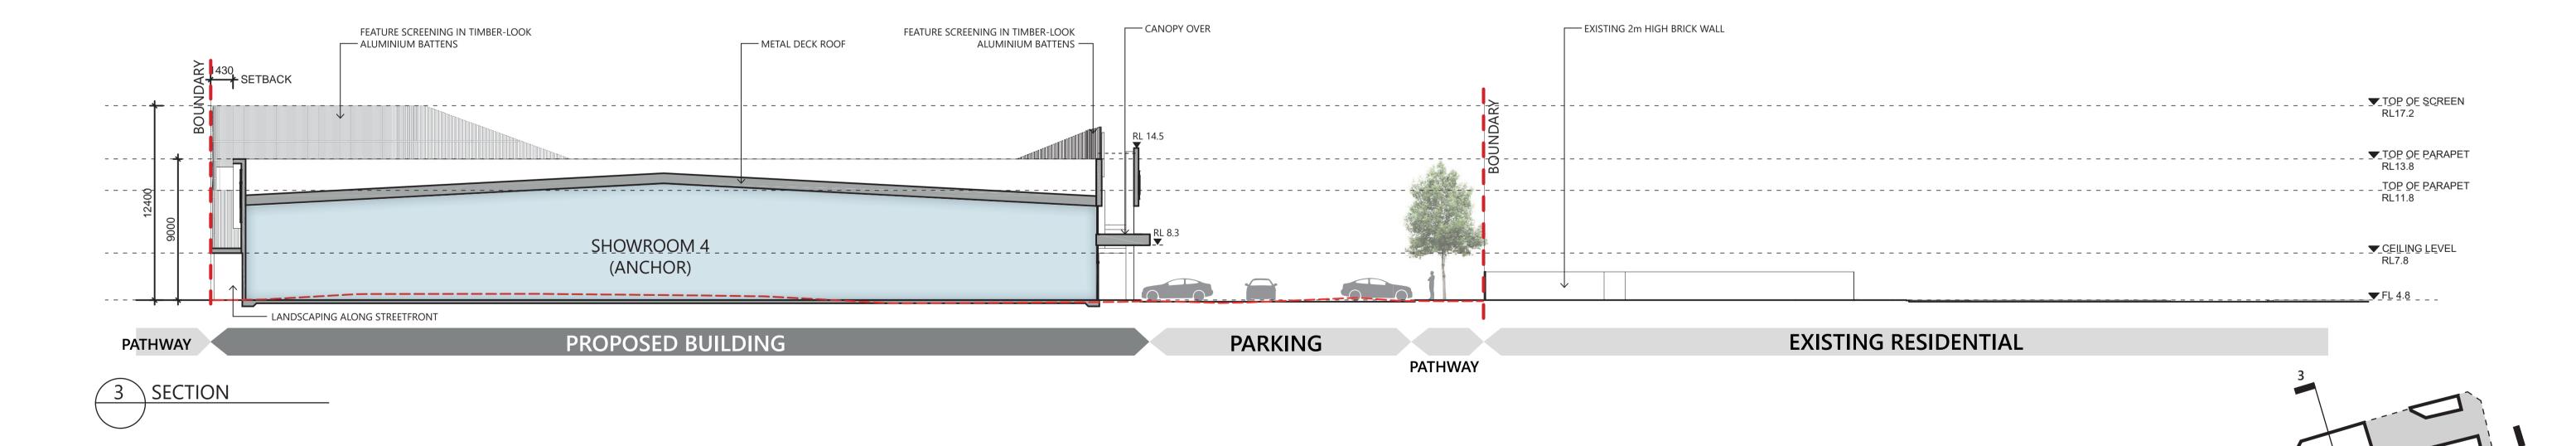



--- EXISTING GROUND LEVEL

© Hames Sharley: