



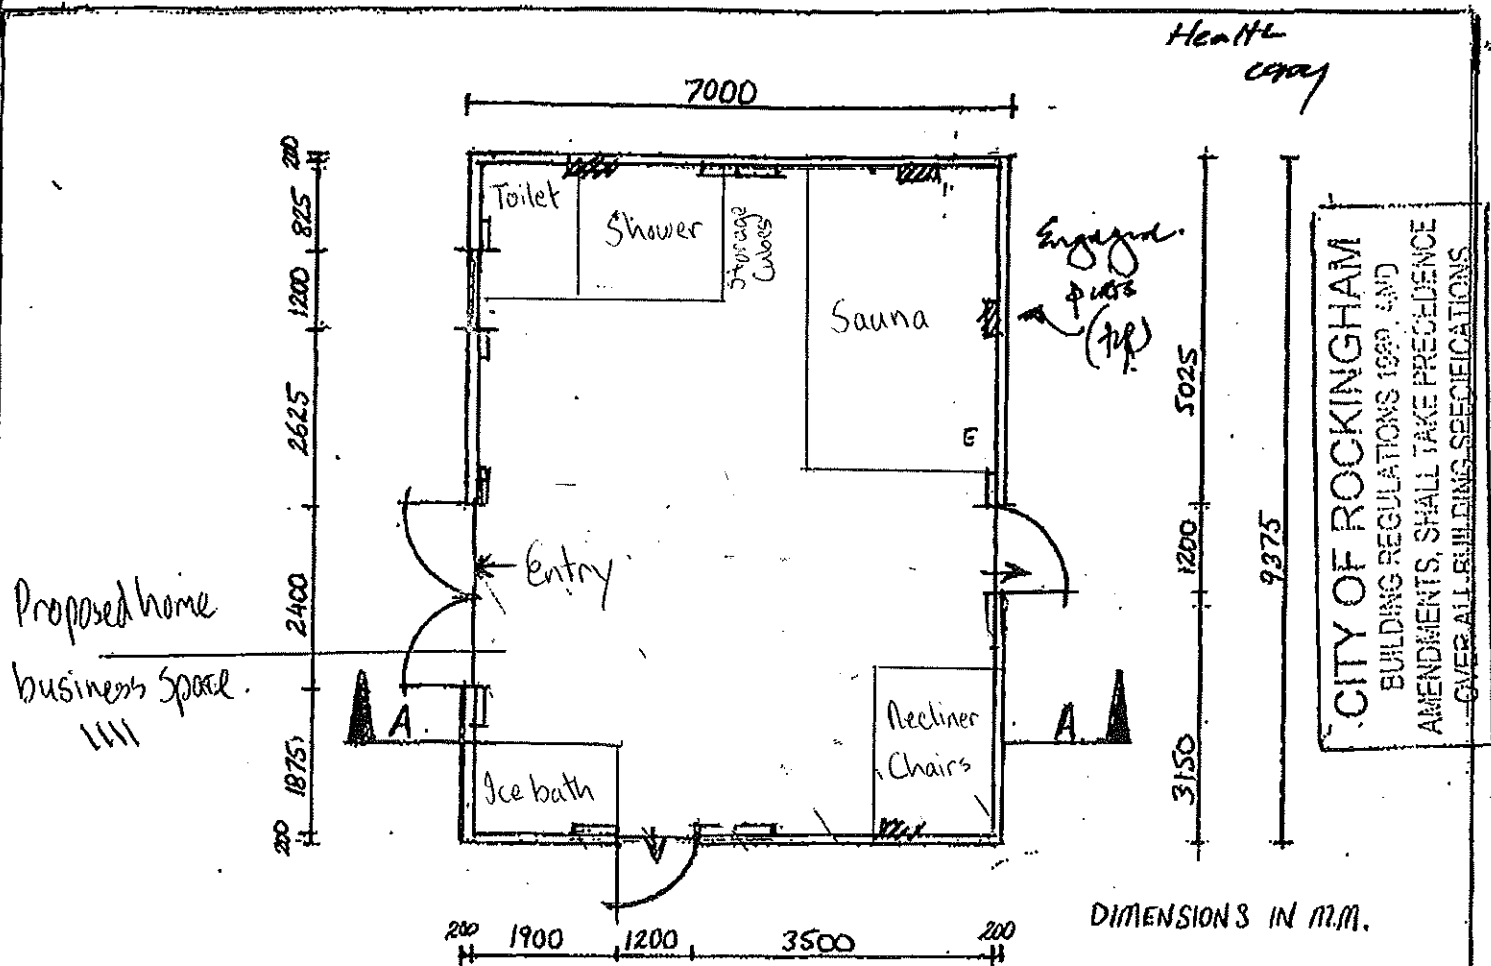

FLOOR PLAN

SCALE 1:100

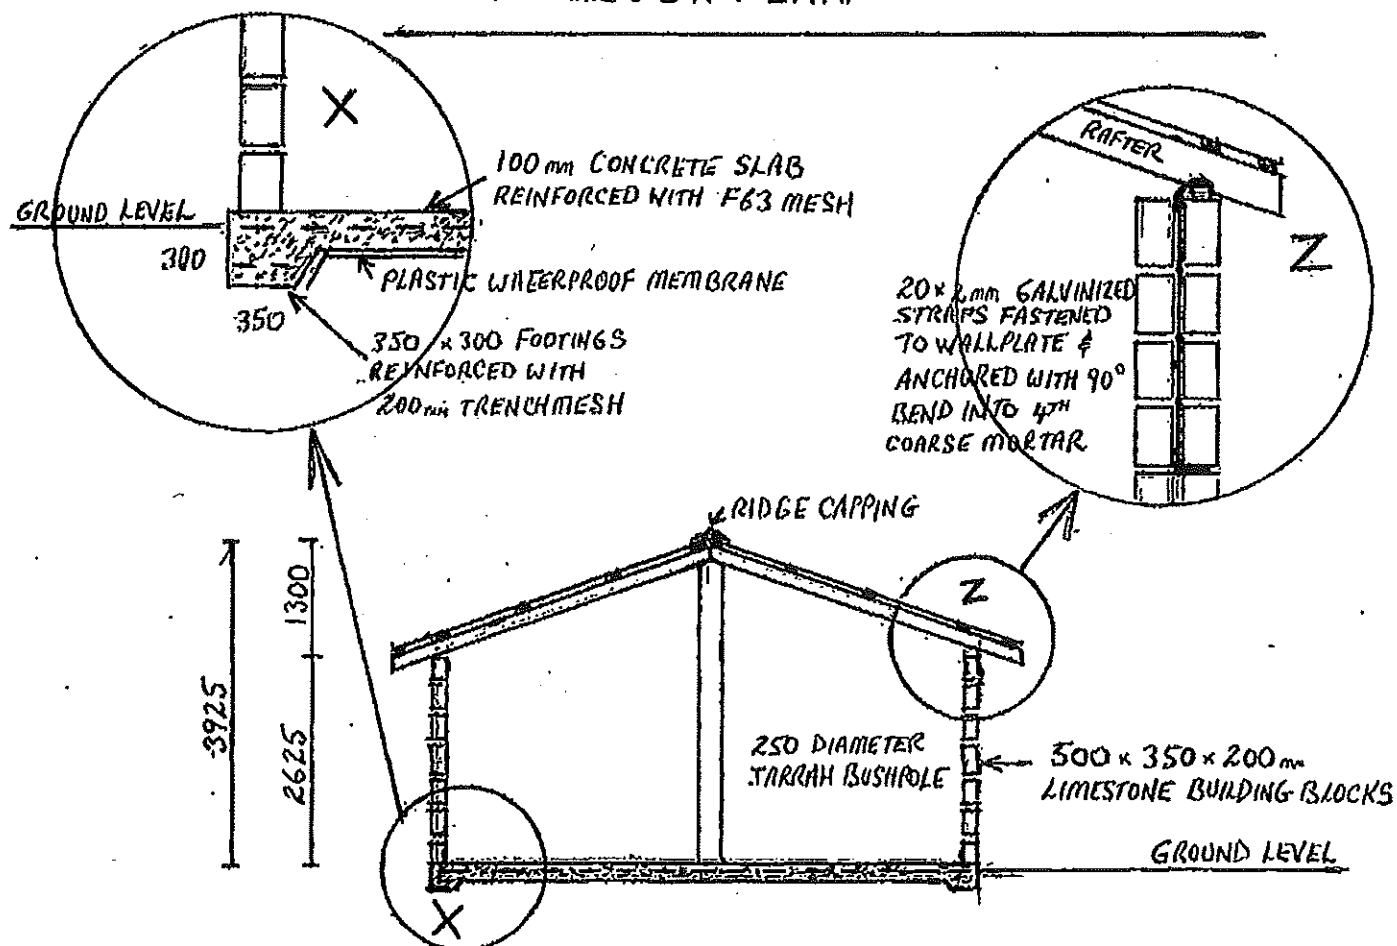

CROSS SECTION A:A
EAST ELEVATION

DIMENSIONS IN M.M.
SCALE 1:100

CITY OF ROCKINGHAM
BUILDING REGULATIONS 1990, AND
AMENDMENTS, SHALL TAKE PRECEDENCE
OVER ALL BUILDING SPECIFICATIONS