



SITE PLAN FOR PROPOSED FENCING TO SWIMMING POOL
AT 613 EIGHTY ROAD, BALDIVIS.

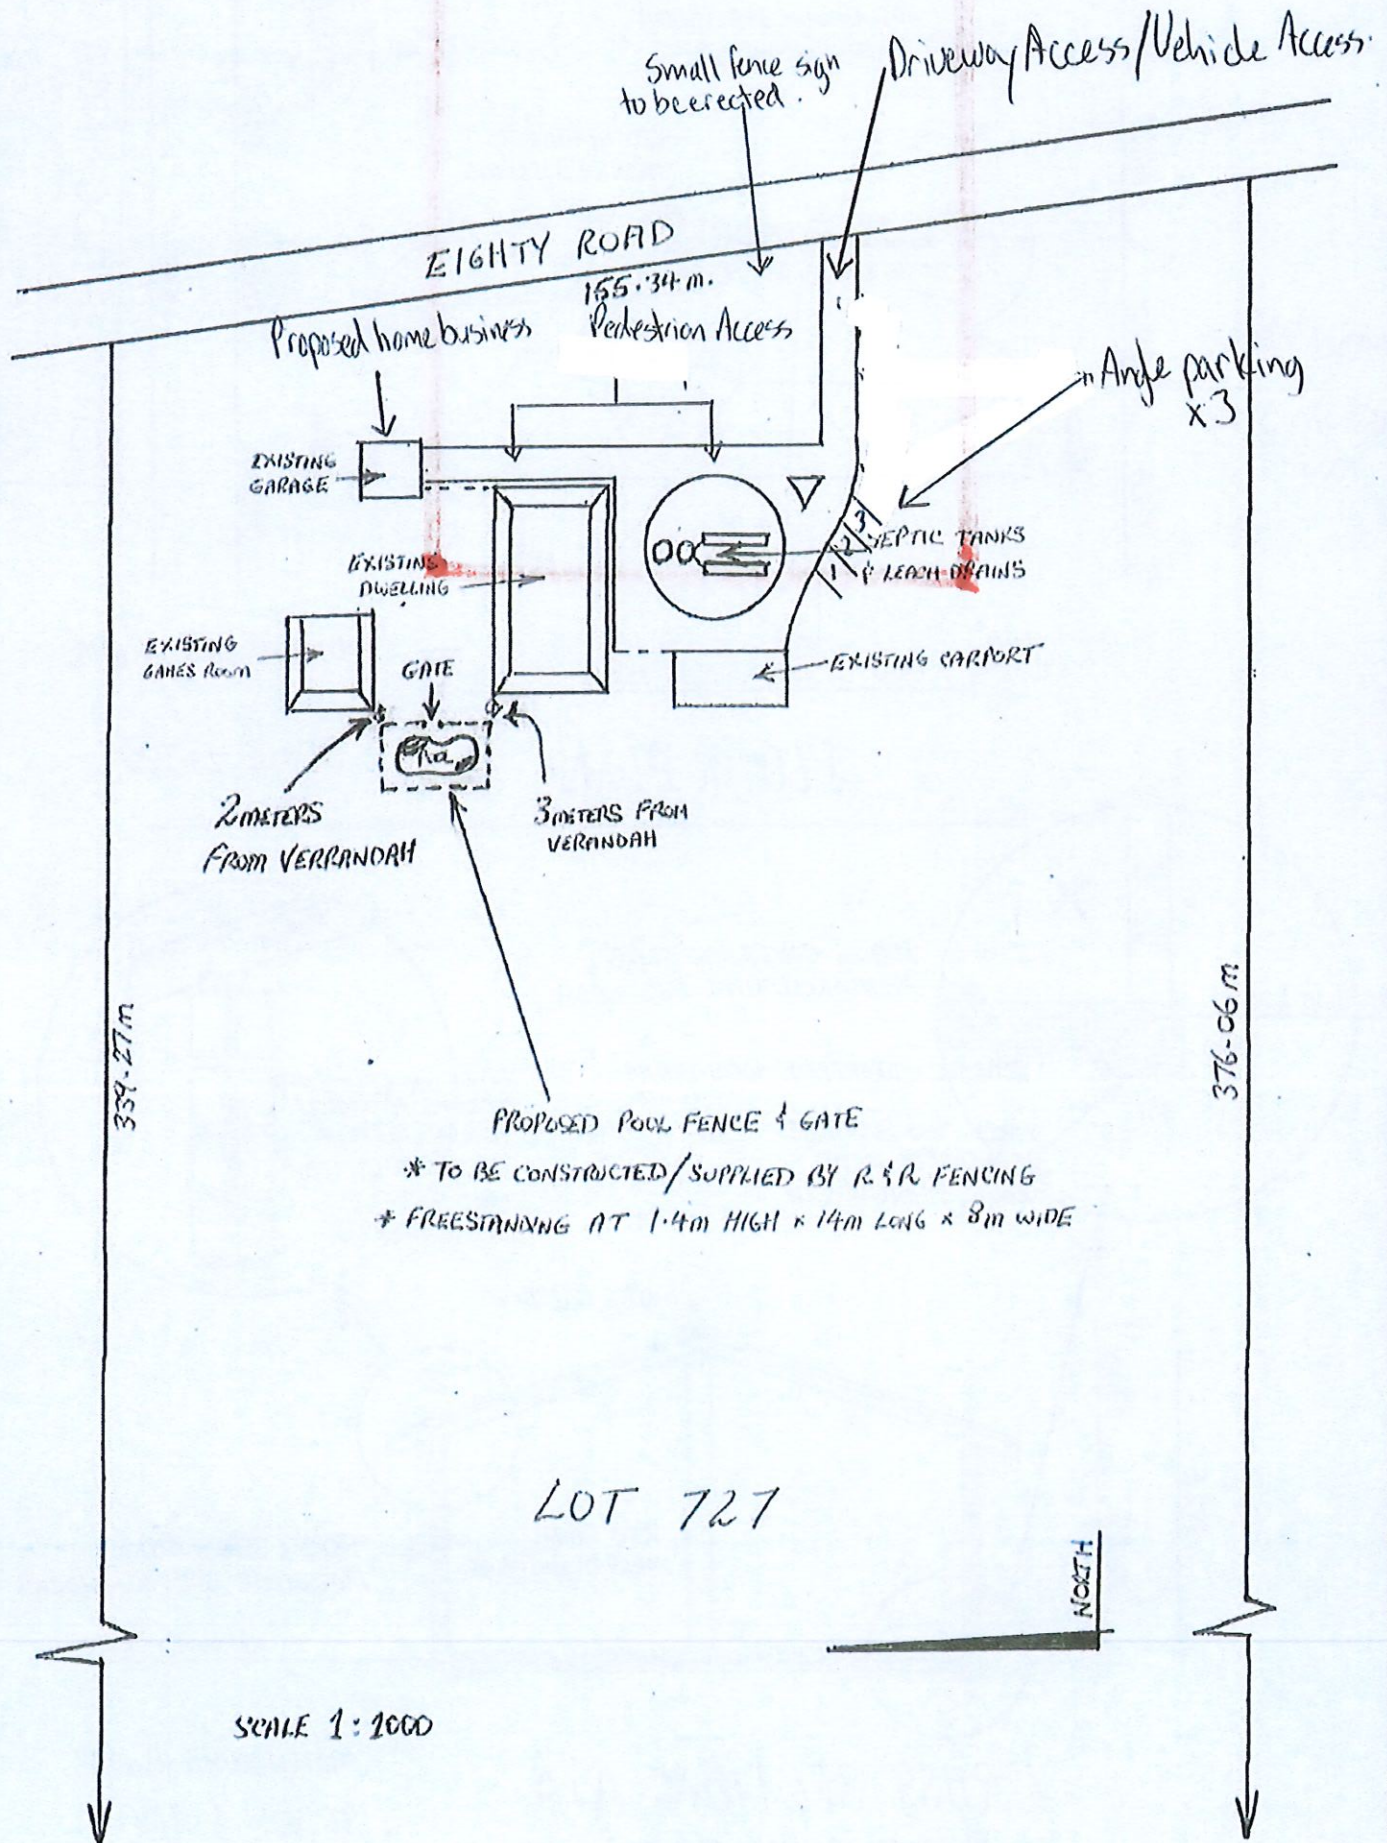


Area in red square is proposed additional area.

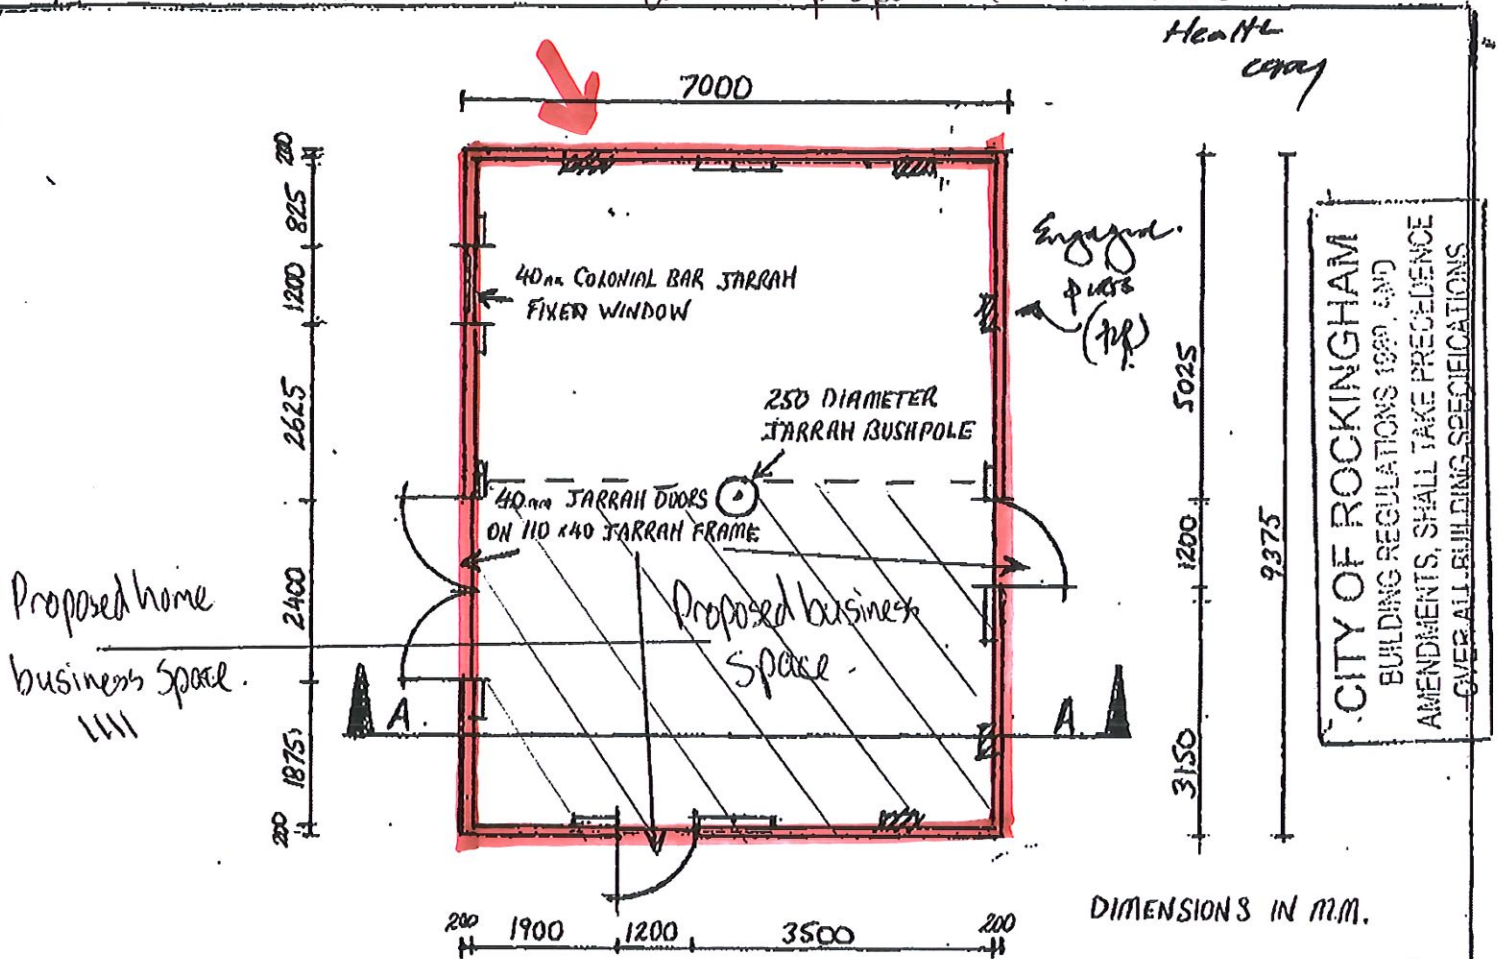

FLOOR PLAN

SCALE 1:100

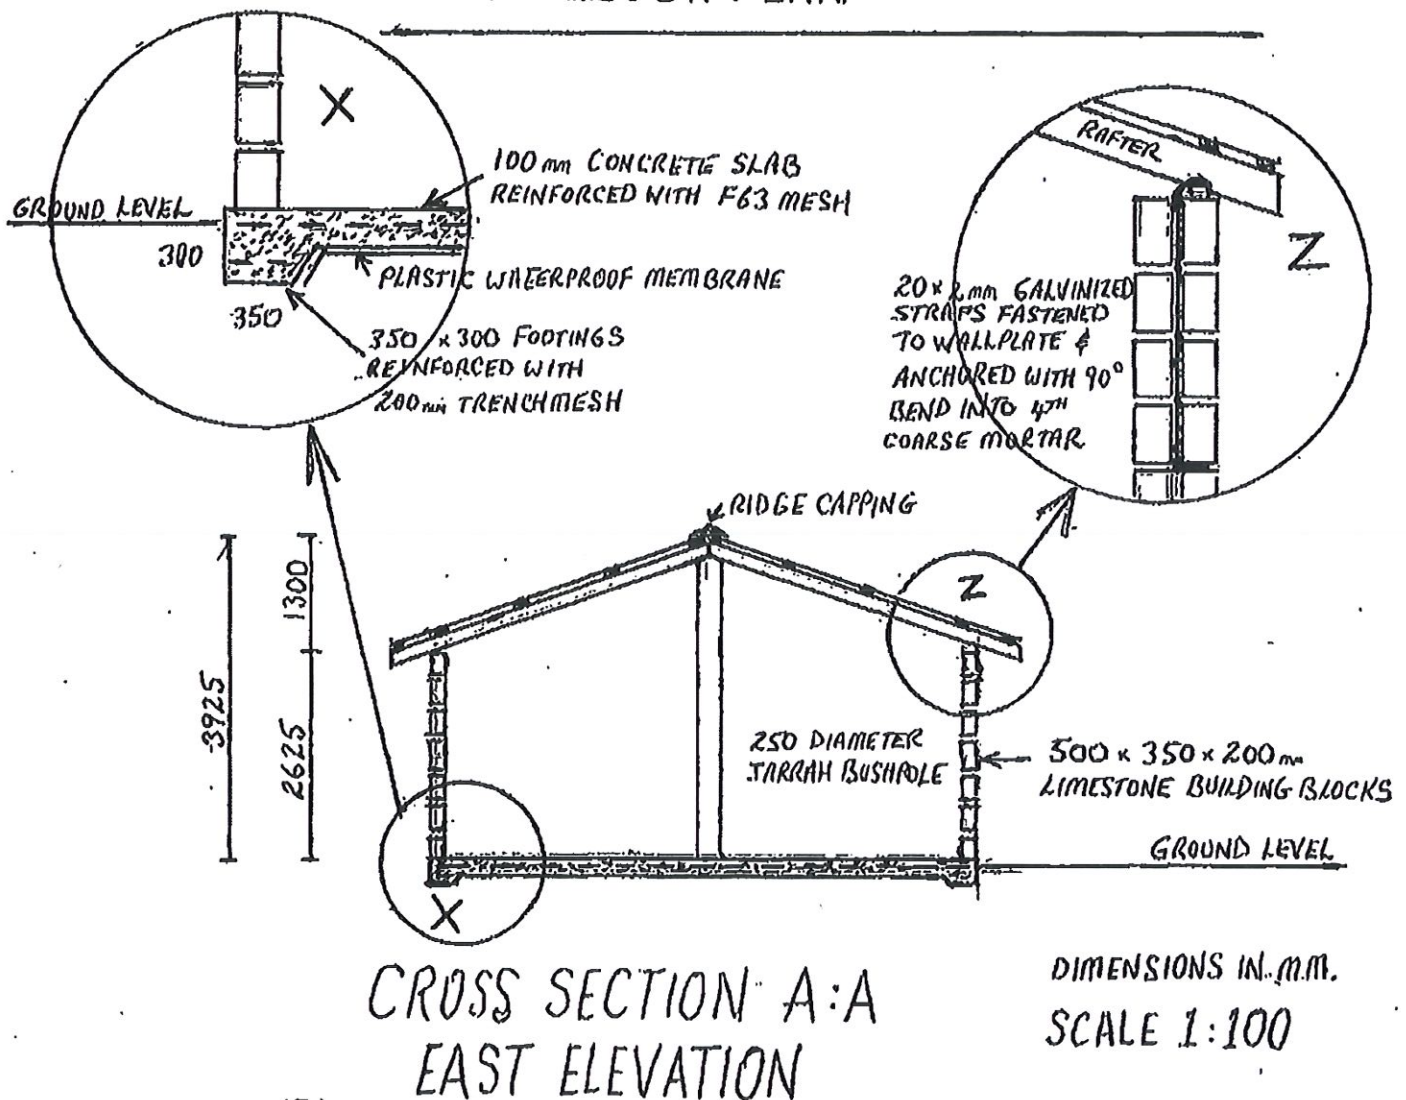

MANAGEMENT PLAN FOR RURAL HOME BUSINESS- RECOVERY ON EIGHTY

10.1 a- Please see attached plans of the premises

10.1 b- Please see attached plans for on-site parking

10.1 c- Due to the nature of this business, there isn't any storage required for this business.

10.1d- A recovery business has a very relaxed atmosphere and is of a private nature which in turn means that no noise(excessive) will be generated from the premises-the only noise generated at any one time, would be people having a conversation.

10.1e- There will be no loading and unloading of vehicles, as this business isn't of a consumable nature. Traffic movements will only be when a client pulls in to the driveway and drives the 30m to the designated parking area. This would be only approx 5-7 cars maximum on any given day.

10.1f- The operating hours are as follows-

Monday through Friday- 6am til 12pm and 2pm til 7pm

Saturday and Sunday- 8am til 2pm

10.1g- No poisonous, flammable or harmful chemicals are used within this business operation.

10.1h- No emissions, odours, dust or vapours are relevant to this business and its operations

10.1i- The number of clients coming to the premises at any one time is controlled by a booking app and this has the ability to control the maximum number of clients permitted to attend each session time slot. For any non members who are wanting to view the business, this is done manually by us so we can control the time we meet with them.

10.1j- The number of clients coming to the premises at any one time is controlled by a booking app and this has the ability to control the maximum number of clients permitted to attend each session time slot. Any non members who are wanting to view the business, is done manually by us so we can control the time we meet with them. The business isn't located within main house dwelling

10.1k- This property isn't on the City's Local Heritage List

10.1l- No machinery will be used at this Rural Home Business

10.1m- Corflute signs with measurements, 450mm wide and 300 deep, is the only signage used. There is two attached to the front pine poles by entrance of the property, 3 are spiked in to the ground within my property to show designated parking, one is spiked in to the

ground within the property to give directions to business entry and one is on the wall on the business.

Please reach out if any extra information is required.