

PLAN
SCALE 1:250

LEGEND:

- EXISTING DRAINAGE: PIPE, EJP, EGP, ESEP
- CADASTRAL BOUNDARY
- EXISTING KERB
- PROPOSED KERB
- PROPOSED SIGN, EXISTING SIGN
- EXISTING TREE
- PROPOSED DRAINAGE PITS: GP, JP, SEGP
- PROPOSED DRAINAGE PITS: BUBBLE UP= BU
SOAKWELLS= SKW, HIDDEN SOAKWELL
- PROPOSED DRAINAGE PIPE
- LIGHT POLE: EXISTING, PROPOSED




SOAKWELL WITH EXPOSED RAISED LID



GRATED PIT



SIDE ENTRY PIT

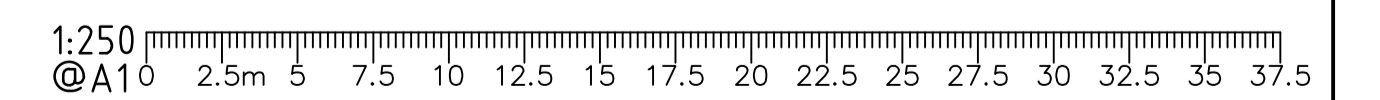

REVISIONS

NO.	DESCRIPTION	DATE	SIGNED
0	ISSUED FOR PUBLIC CONSULTATION	27/10/2025	S.P.

PROJECT
HELMSHORE WY-STOCKTON RD-DALLOWAY RD-PAXTON WY-TOYNBEE
WY & CROWLEY ST
PORT KENNEDY
DRAINAGE UPGRADE-STOCKTON RD-DALLOWAY RD INTERSECTION
TITLE
PUBLIC CONSULTATION PLAN



PO Box 2142
Rockingham DC,
WA 6169
Telephone (08) 9528 0333
Fax (08) 9592 1705

DESIGNED	S.PERERA	11/08/2025
DRAWN	S.PERERA	11/08/2025
CHECKED	H.WONG	13/10/2025
APPROVED	Q.MEHBOOB	29/10/2025
DRAWING NO	04524-PC1	REVISION
		0