

1.5m WIDE CONCRETE FOOTPATH

ACHIEVER AV
ACHIEVER OVAL

LEGEND:

- CADASTRAL BOUNDARY
- EXISTING KERB
- PROPOSED FOOTPATH

1.5m WIDE CONCRETE FOOTPATH

1.5m WIDE CONCRETE FOOTPATH

1.5m WIDE CONCRETE FOOTPATH

CHESAPEAKE RESERVE


MADRAS CR

BLUEFIELDS PWY

ELLINGTON TCE

PLAN
SCALE 1:500

1.5m WIDE CONCRETE FOOTPATH

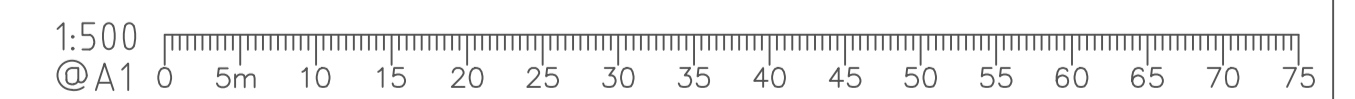

REVISIONS

NO.	DESCRIPTION	DATE	SIGNED
A	ISSUED FOR PUBLIC NOTIFICATION	09/12/25	TR

PROJECT
BLUEFIELDS PWY-MADRAS CR-ACHIEVER AV
PORT KENNEDY
FOOTPATH INSTALLATION
TITLE
PUBLIC NOTIFICATION PLAN



P0 Box 2142
Rockingham DC,
WA 6169
Telephone (08) 9528 0333
Fax (08) 9592 1705

DESIGNED	T. RANASINGHE	09/12/25
DRAWN	T. RANASINGHE	09/12/25
CHECKED	H.WONG	09/12/25
APPROVED	H.WONG	09/12/25
DRAWING NO	01024-PC3	REVISION A