


- LEGEND:**
- EXISTING DRAINAGE: PIPE, EJP, EGP, ESEP
 - CADASTRAL BOUNDARY
 - EXISTING KERB
 - PROPOSED KERB
 - PROPOSED SIGN, EXISTING SIGN
 - EXISTING TREE
 - PROPOSED DRAINAGE PITS: GP, SEP, JP, SEGP
 - PROPOSED DRAINAGE PITS: BUBBLE UP= BU, SOAKWELLS= SKW, HIDDEN SOAKWELL
 - PROPOSED DRAINAGE PIPE
 - LIGHT POLE: EXISTING, PROPOSED

PLAN
SCALE 1:250

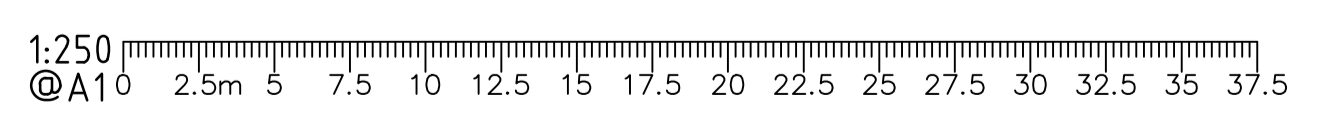

REVISIONS			
NO.	DESCRIPTION	DATE	SIGNED
0	ISSUED FOR PUBLIC CONSULTATION	27/10/2025	S.P.

PROJECT
 HELMSHORE WY-STOCKTON RD-DALLOWAY RD-PAXTON WY-TOYNBEE WY- CROWLEY ST
 PORT KENNEDY
 DRAINAGE UPGRADE-STOCKTON RD-HELMSHORE WAY INTERSECTION
 TITLE
 PUBLIC CONSULTATION PLAN



PO Box 2142
 Rockingham DC,
 WA 6169
 Telephone (08) 9528 0333
 Fax (08) 9592 1705

DESIGNED	S.PERERA	11/08/2025
DRAWN	S.PERERA	11/08/2025
CHECKED	H.WONG	13/10/2025
APPROVED	Q.MEHBOOB	29/10/2025
DRAWING NO	04524-PC2	REVISION
		0