


- Q1 - 170m²
- Q5 - 430m²
- Q10 - 540m²
- Q100 - 1,540m²

NOTE: THERE IS REDUCE ASSETS PROPOSED IN THE LOT 20 POS, AS A RESULT OF THE INCREASED ASSETS THAT ARE INCLUDED IN THE CENTRAL POS.

LANDSCAPE DESIGN TO BE
FINALISED DURING DETAILED
DESIGN AND APPROVED BY CITY
OF ROCKINGHAM.

CONCEPT SECTION: POS + BASIN

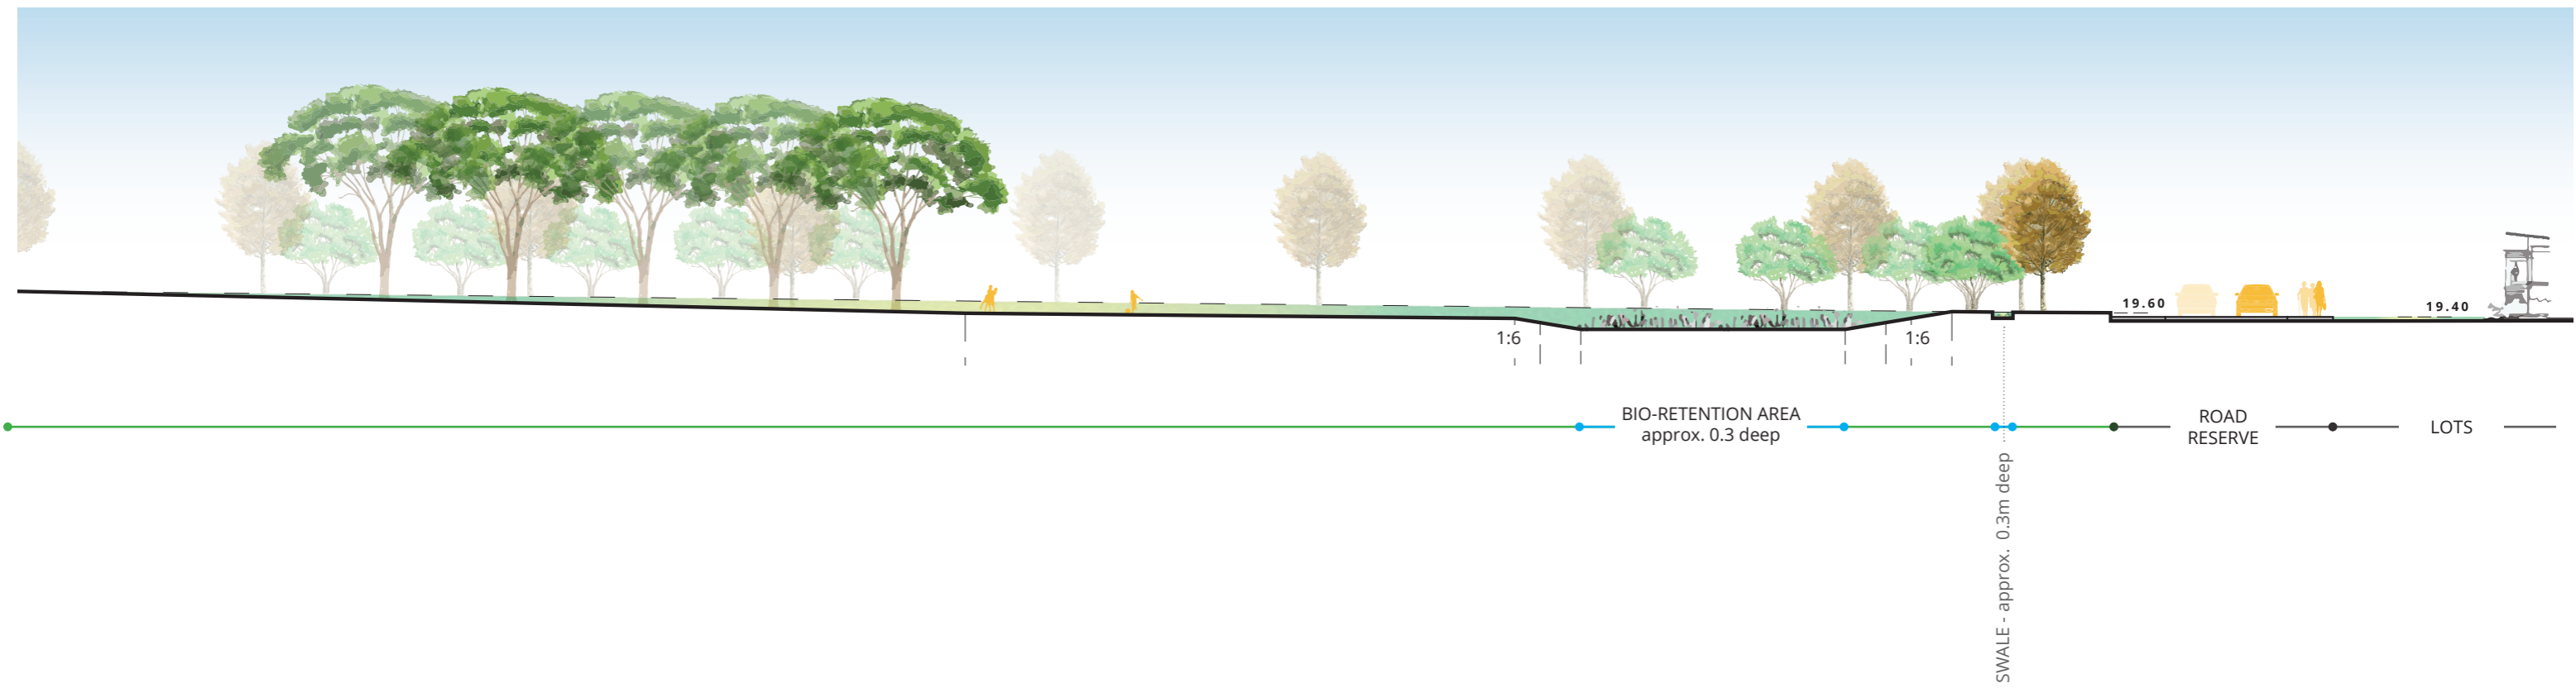

CONCEPT BIO RETENTION PLANTING



ISO NOD Isolepis nodosa



JUN PAL Juncus pallidus



LEP EFF Lepidosperma effusum



BAU RUB Baumea rubiginosa

CONCEPT PROPOSED TREE SPECIES



PYB Pyrus calleryana 'Bradford'



MRA Melaleuca raphiophylla



EUC SNQ Eucalyptus 'Snow Queen'