

299


PRIMARY SCHOOL
14

15

306

16

101

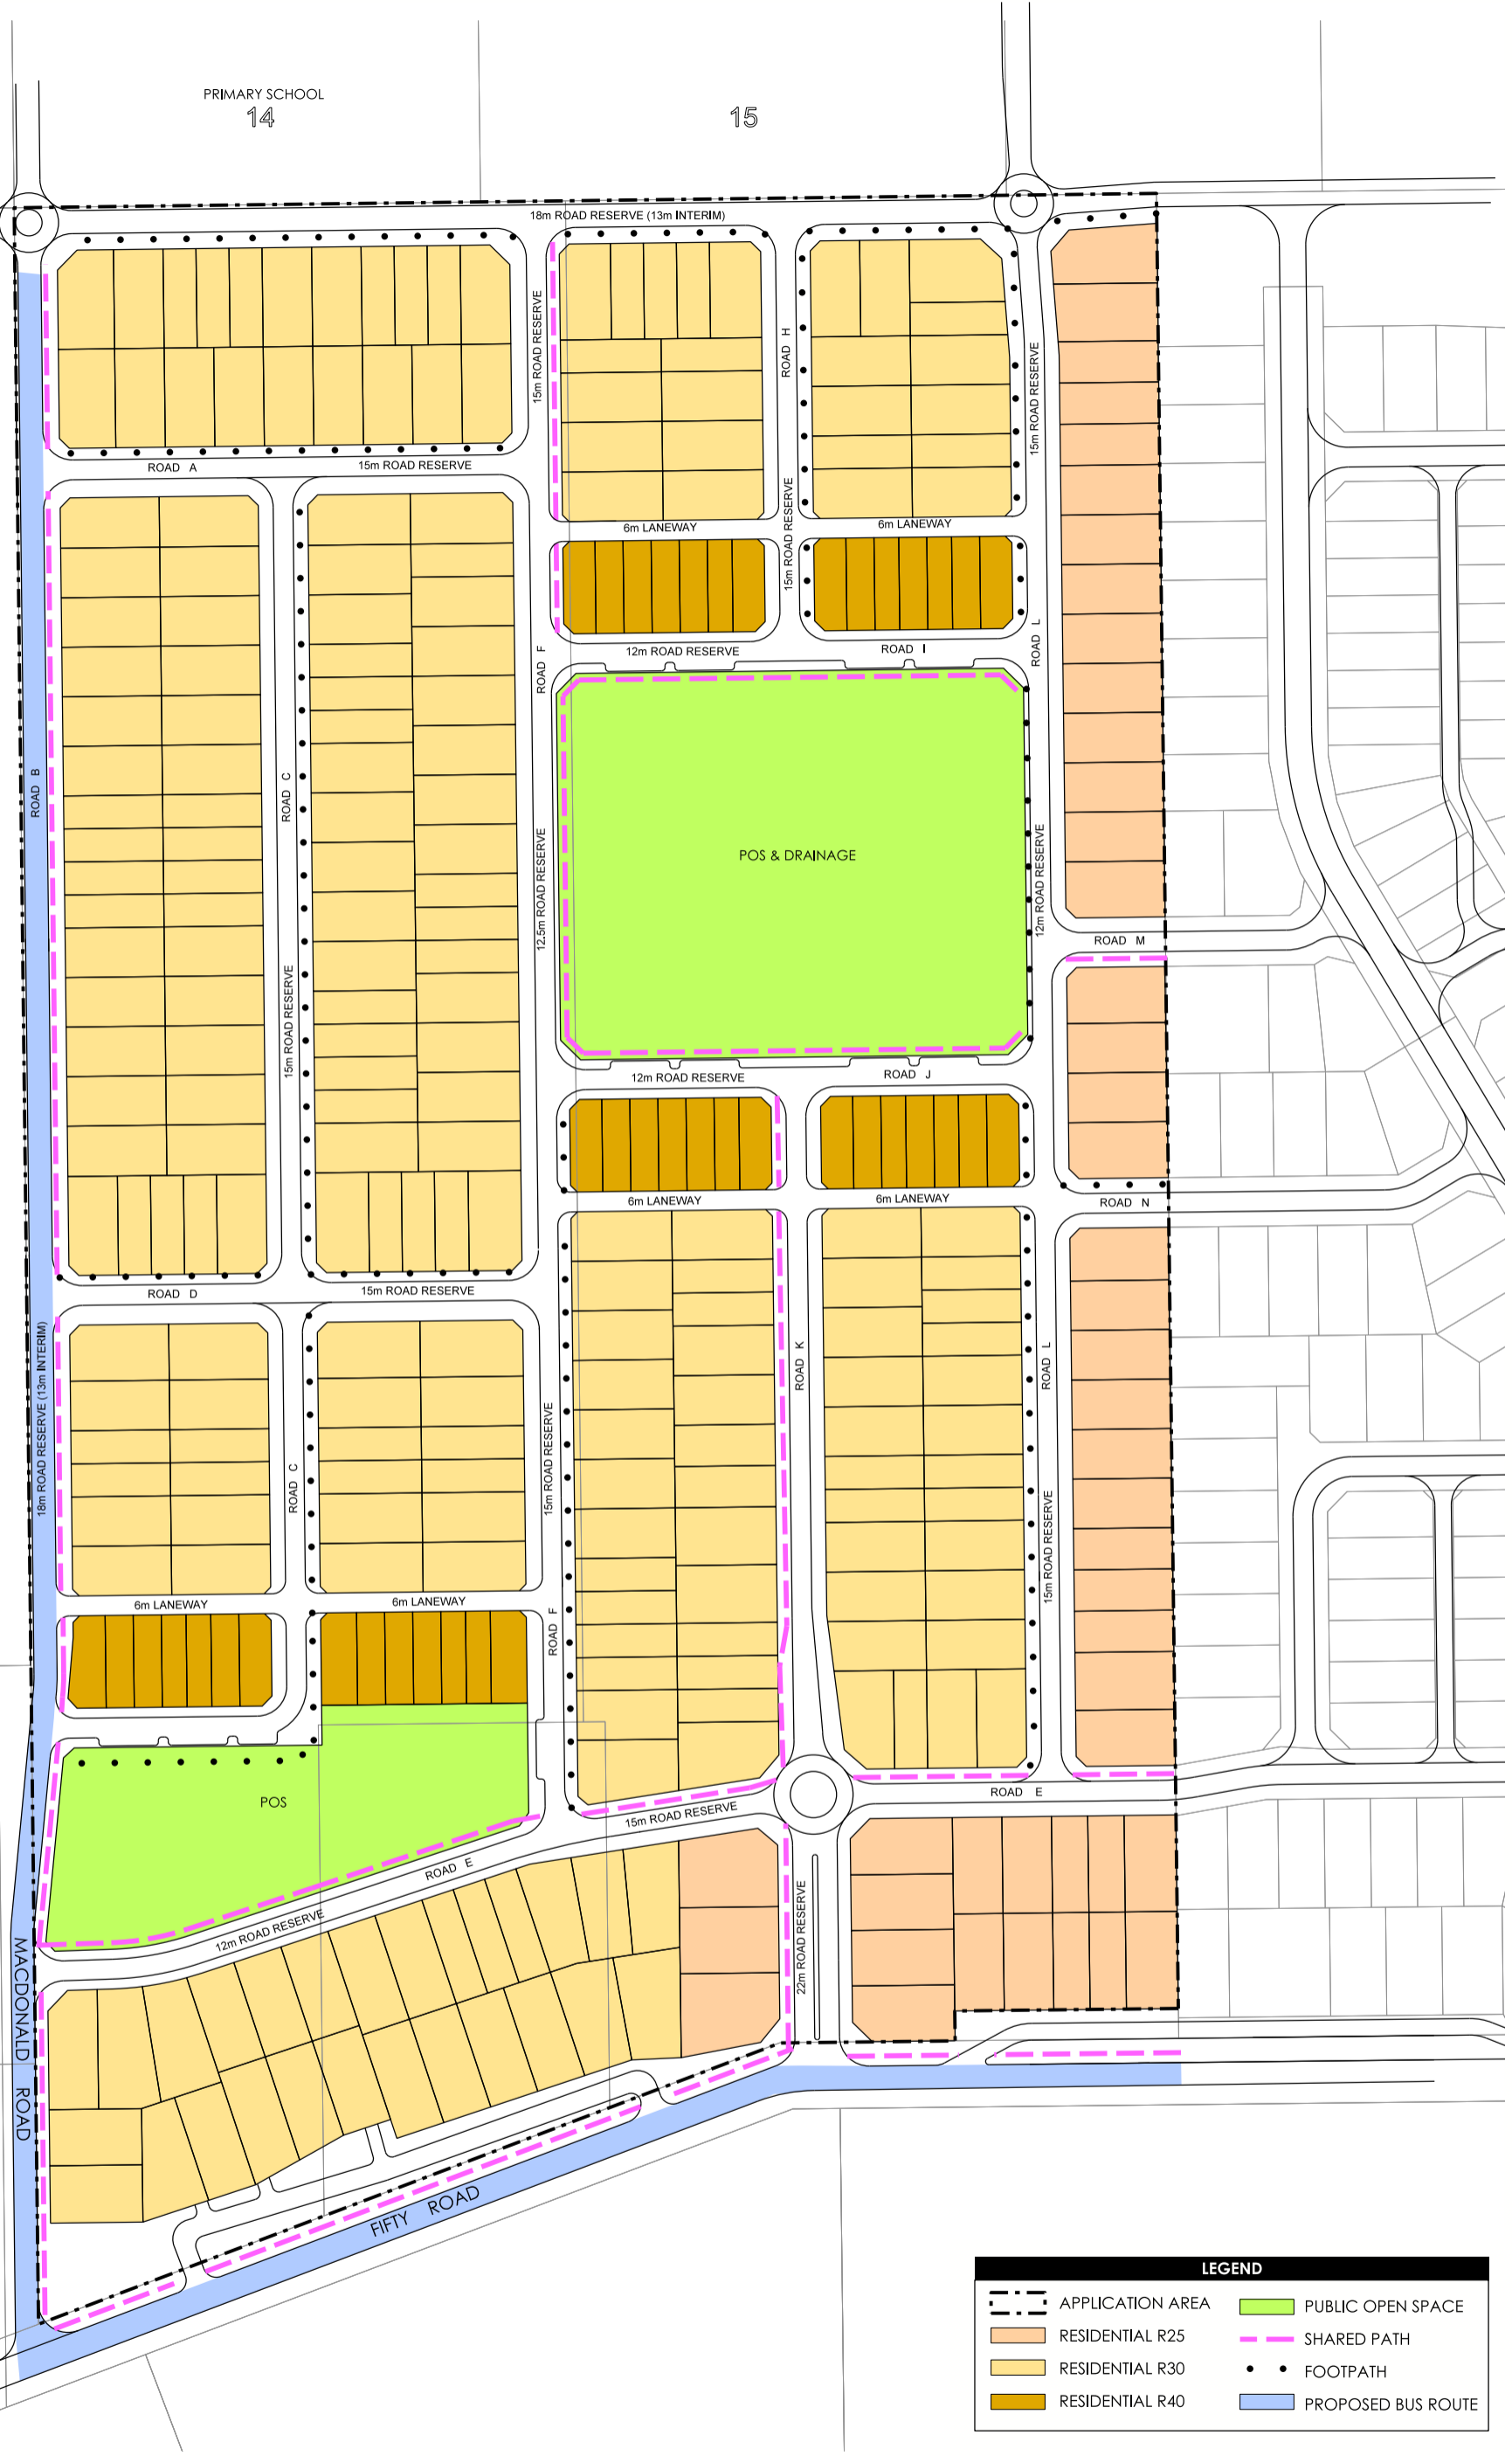

| LEGEND | | | |
|--------|------------------|--|--------------------|
| | APPLICATION AREA | | PUBLIC OPEN SPACE |
| | RESIDENTIAL R25 | | SHARED PATH |
| | RESIDENTIAL R30 | | FOOTPATH |
| | RESIDENTIAL R40 | | PROPOSED BUS ROUTE |

Local Structure Plan (Peet Chase 2)

FIFTY ROAD, BALDIVIS
A PEET PTY LTD PROJECT

TAYLOR BURRELL BARNETT

| | | |
|--------------------|--------------|------------------------------|
| plan: 06/054/006B | designed: RS | scale: 1:2000@A3 1:1000@A1 |
| date: 15/02/2012 | checked: BDM | 0 20 40m |
| projection: MSA 94 | drawn: TB | |

Taylor Burrell Barnett Town Planning & Design
187 Roberts Road Subiaco Western Australia 6008
p: (08) 9382 9711 f: (08) 9382 4586 e: admin@tbbplanning.com.au

© COPYRIGHT TAYLOR BURRELL BARNETT. ALL RIGHTS RESERVED. NO PART OF THIS DOCUMENT MAY BE REPRODUCED IN ANY FORM OR BY ANY MEANS, ELECTRONIC, MECHANICAL, PHOTOCOPYING, RECORDING OR BY ANY INFORMATION STORAGE AND RETRIEVAL SYSTEM WITHOUT THE WRITTEN PERMISSION OF TAYLOR BURRELL BARNETT. ALL AREAS AND DIMENSIONS DISPLAYED ARE SUBJECT TO DEVAL SURVEY.