




PLAN 1 - SPIRES ESTATE STRUCTURE PLAN (PHASE 2) VARIOUS LOTS, FIFTY AND EIGHTY ROAD, BALDIVIS

Aerial supplied by: N/A
Aerial Date Stamp: 02.06.2021
Survey supplied by: N/A
Plan Number: CARBD-2-001
Revision Number: N/A
Drawn By: Niche Planning Studio
Client: Spires Property Group

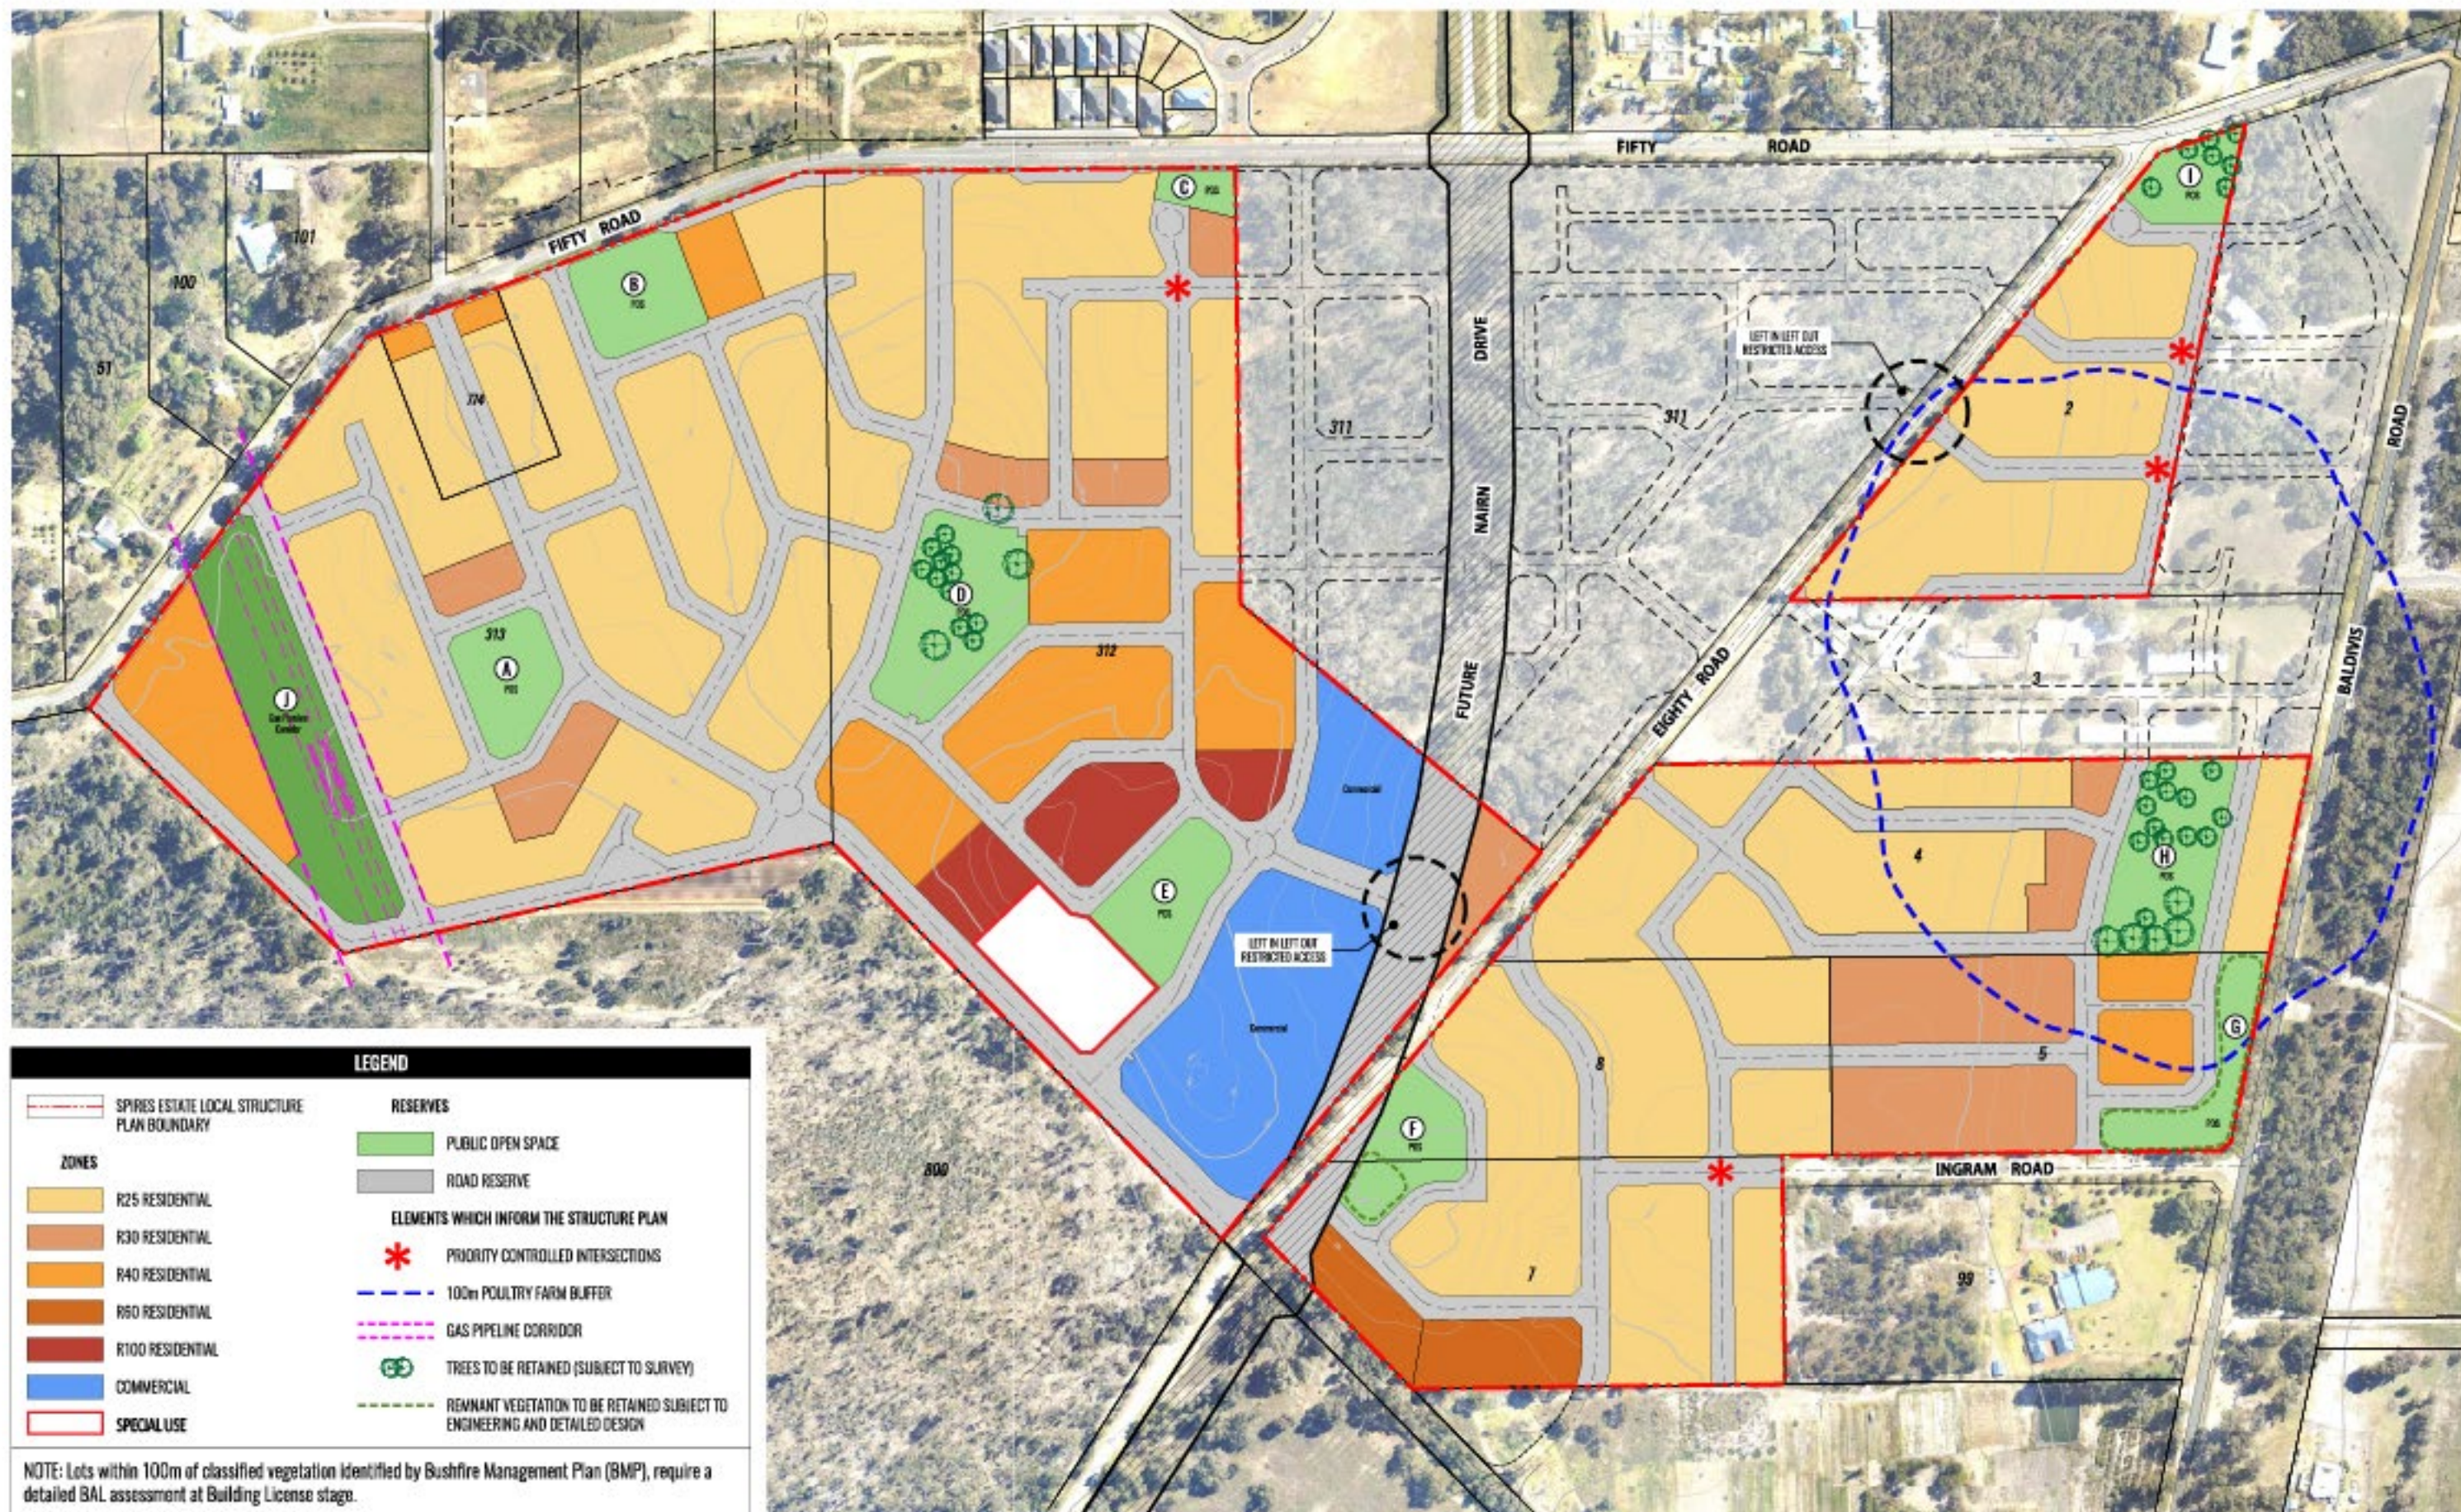

0 400 800 1200 1600 2000 2400m
Scale: 1:4000 @ A3 Date Issued: 14.05.2021 ©Niche Planning Studio
This Planning compliance is subject to approval from the Shire of Cockburn and a suitable form of approval will need to be obtained.
All Dimensions, areas and calculations are subject to field survey and design before final planning approval.
This Plan is for information only and subject to final design and approval. It is not a final plan. The plan has been prepared for information purposes only and should not be used as a basis for any decision on the part of any person.

NICHE
— PLANNING —
STUDIO