


**LEGEND**

<span style="border: 1px dashed red; display: inline-block; width: 15px; height: 10px;"></span>	PROPOSED BIN LOCATIONS	<span style="color: yellow;">●</span>	EXISTING BINS
---	------------------------	---------------------------------------	---------------

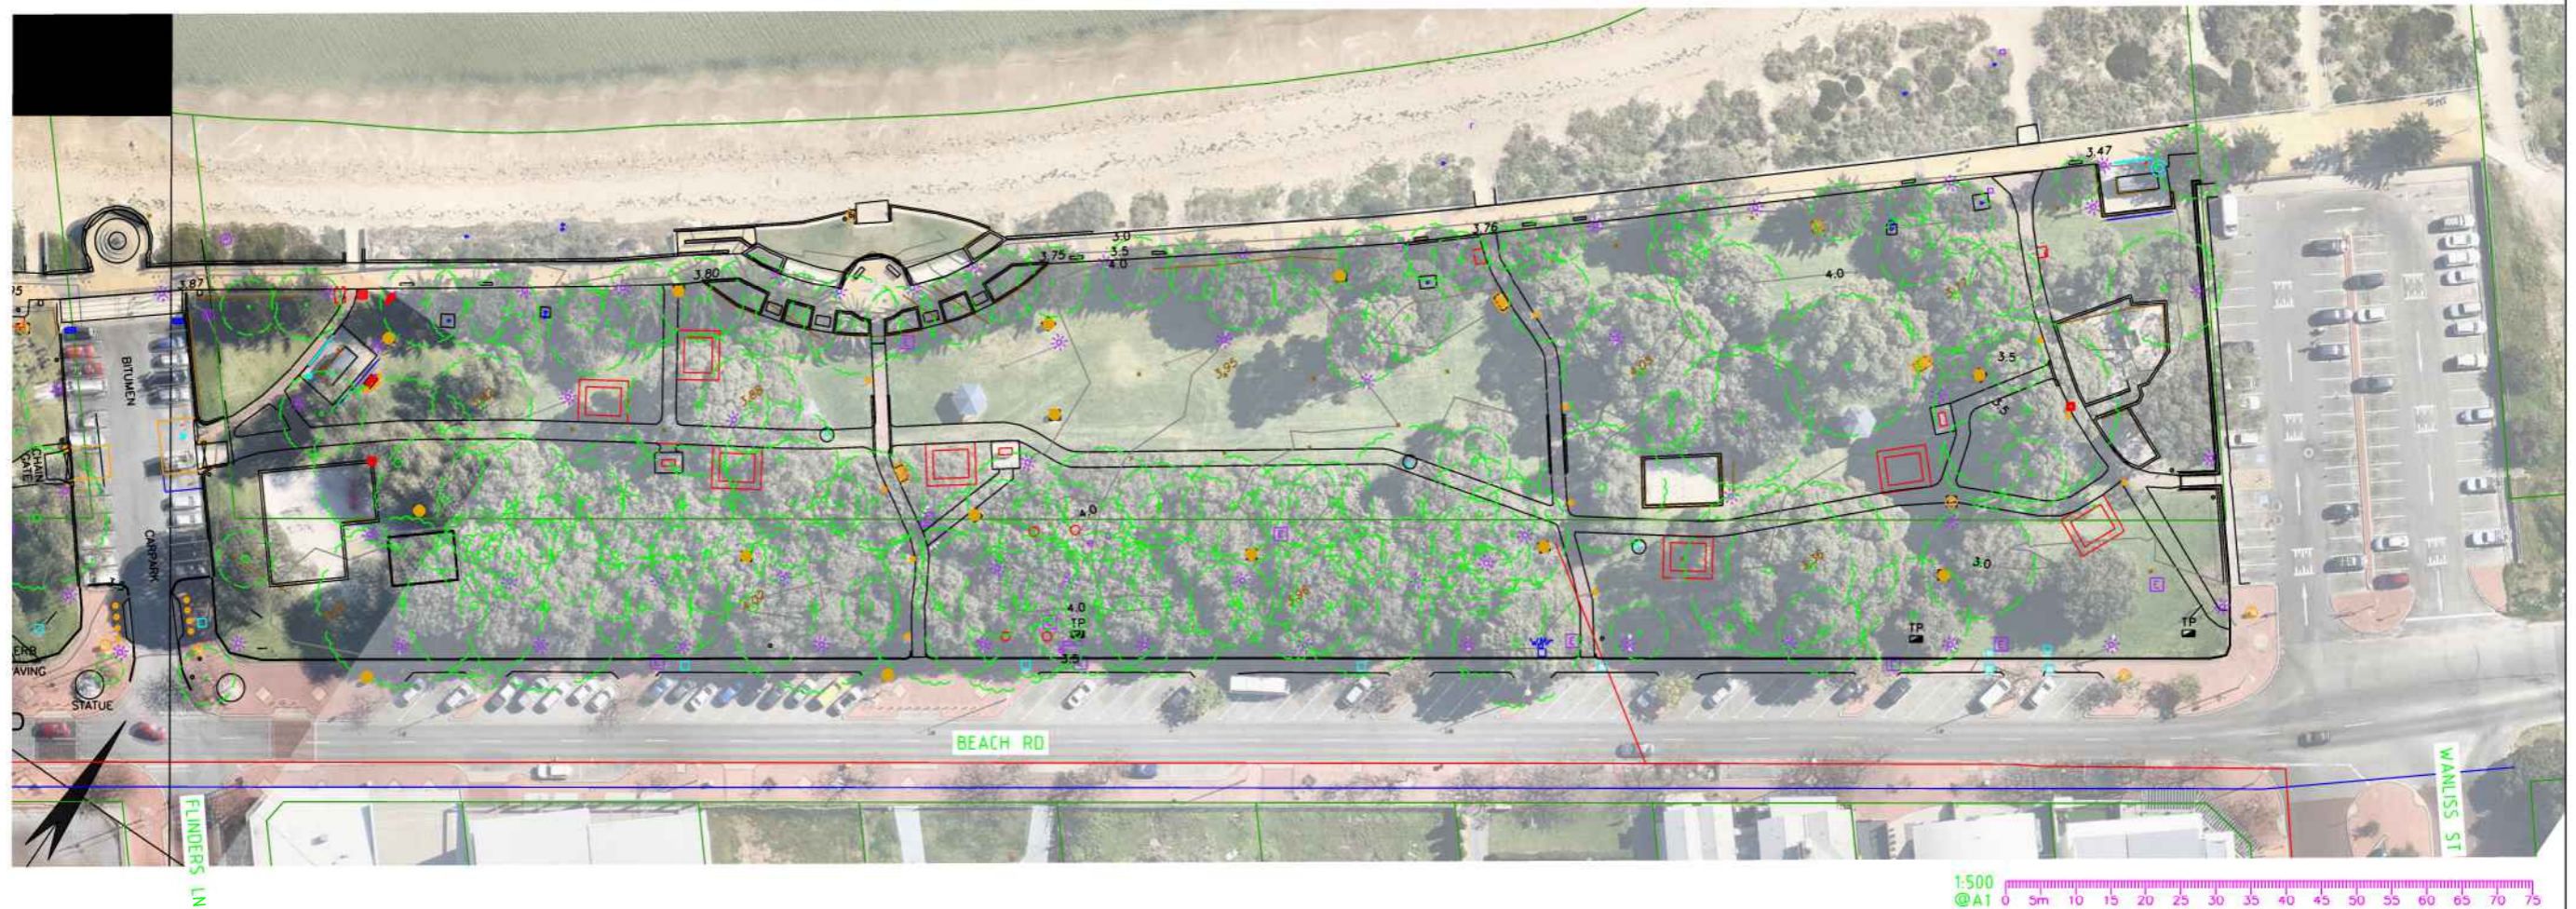

REVISIONS			
NO.	DESCRIPTION	DATE	SIGNED
0	ISSUED FOR WEBSITE INFORMATION	17/10/2024	CB

PROJECT  
 CHURCHILL & BELL RESERVE  
 ROCKINGHAM BEACH ROAD  
 ROCKINGHAM

TITLE  
 NEW SHELTER LOCATION PLAN



PO Box 2142  
 Rockingham DC,  
 WA 6169

Telephone (08) 9528 0333  
 Fax (08) 9592 1705

DESIGNED	XXX	---
DRAWN	XXX	---
CHECKED	XXX	---
APPROVED	XXX	---
DRAWING NO.	01022-01	REVISION
		1