


**LEGEND:**

- EXISTING DRAINAGE: PIPE, EJP, EGP, ESEP
- UNDERGROUND POWER: LINE, PIT, DOME, LIGHT POLE
- TELSTRA: LINE, PIT, DOME, SWITCH BOX
- OPTICAL FIBRE: LINE, PIT
- WATER: PIPE, VALVE BOX, VALVE, HYDRANT
- GAS: PIPE, VALVE
- SEWER: PIPE, PIT, MH
- OVERHEAD POWER: CABLE, POWER POLE, STAY POLE, STAY WIRE
- CADASTRAL BOUNDARY
- SURVEY CONTOUR (0.1m, 0.5m)
- DESIGN CONTOUR (0.1m, 0.5m)
- EXISTING LINEMARKING
- EXISTING KERB
- EXISTING FOOTPATH
- PROPOSED FOOTPATH
- PROPOSED FAUX BRICK INFILL (RED COLOUR)
- PROPOSED ROAD PAVEMENT CONSTRUCTION
- PROPOSED BATTER
- PROPOSED KERB (PROFILE DEFINED BY TEXT): BARRIER, SEMI-MOUNTABLE, MOUNTABLE, FLUSH, TRANSITION
- EXISTING TREE
- TACTILE GROUND SURFACE INDICATOR: HAZARD, DIRECTIONAL
- PROPOSED DRAINAGE PITS: GP, SEP, JP, SEGP
- PROPOSED DRAINAGE PITS: BUBBLE UP= BU, SOAKWELLS= SKW,
- PROPOSED DRAINAGE PIPE
- LIGHT POLE: REMOVE, EXISTING, PROPOSED
- PROPOSED MILL & FILL 40mm DGA 10

PLAN  
SCALE 1:200

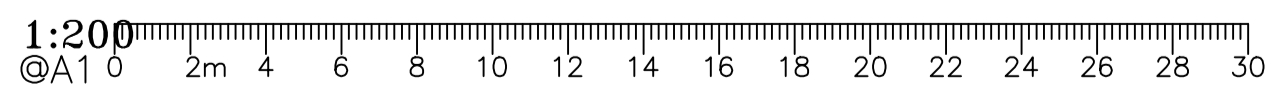

**DANGER:**  
UNDERGROUND POWER  
IN THIS LOCATION

REVISIONS			
NO.	DESCRIPTION	DATE	SIGNED
0	ISSUED FOR CONSTRUCTION	29/08/23	

PROJECT  
READ ST-CHALGROVE AVE-PATTERSON RD  
ROCKINGHAM  
INTERSECTIONS IMPROVEMENT

TITLE  
ROAD CONSTRUCTION PLAN



P0 Box 2142  
Rockingham DC,  
WA 6169  
Telephone (08) 9528 0333  
Fax (08) 9592 1705

DESIGNED	15/08/23
DRAWN	15/08/23
CHECKED	15/08/23
APPROVED	15/08/23
DRAWING NO	00921-R6
REVISION	0