

PLAN  
SCALE 1:250

PLAN FURTHER SOUTH AT EXISTING GUARD CONTROLLED CROSSING.

LEGEND:


- EXISTING DRAINAGE: PIPE, EJP, EGP, ESEP
- UNDERGROUND POWER: LINE, PIT, DOME, LIGHT POLE
- TELSTRA: LINE, PIT, DOME, SWITCH BOX
- OPTICAL FIBRE: LINE, PIT
- WATER: PIPE, VALVE BOX, VALVE, HYDRANT
- GAS: PIPE, VALVE
- SEWER: PIPE, PIT, MH
- OVERHEAD POWER: CABLE, POWER POLE, STAY POLE, STAY WIRE
- CADASTRAL BOUNDARY
- SURVEY CONTOUR (0.1m, 0.5m)
- DESIGN CONTOUR (0.1m, 0.5m)
- EXISTING LINEMARKING
- EXISTING KERB
- EXISTING FOOTPATH
- PROPOSED MILL & FILL 40mm DGA 10
- PROPOSED 0.5m STONE PITCHING 1 IN 10 SLOPE
- PROPOSED DRAINAGE PITS: GP, SEP, JP, SEGP

PLAN  
SCALE 1:250




**DANGER:**  
UNDERGROUND POWER  
IN THIS LOCATION

- PROPOSED FOOTPATH
- PROPOSED ROAD PAVEMENT CONSTRUCTION
- PROPOSED FAUX BRICK INFILL
- LIGHT POLE: REMOVE, EXISTING, PROPOSED
- PROPOSED DRAINAGE PITS: BUBBLE UP= BU, SOAKWELLS= SKW.

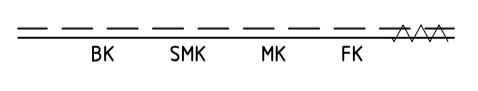

- PROPOSED KERB (PROFILE DEFINED BY TEXT):  
BARRIER, SEMI-MOUNTABLE, MOUNTABLE,  
FLUSH, TRANSITION
- EXISTING TREE
- TACTILE GROUND SURFACE INDICATOR:  
HAZARD, DIRECTIONAL

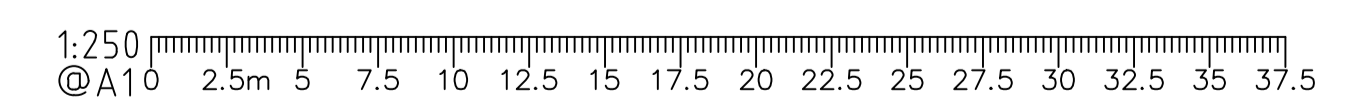

REVISIONS

NO.	DESCRIPTION	DATE	SIGNED
A	ISSUED FOR CONSTRUCTION	10/03/21	
B	AMENDED THE LEFT TURN POCKET LENGTH (ISSUED FOR CONSTRUCTION)	09/12/25	
C	PROPOSED FAUX BRICK FINISH (ISSUED FOR CONSTRUCTION)	12/01/26	

PROJECT  
SWINSTONE ST & READ ST INTERSECTION  
ROCKINGHAM  
LEFT TURN POCKET

TITLE  
ROAD CONSTRUCTION PLAN



P0 Box 2142  
Rockingham DC,  
WA 6169  
Telephone (08) 9528 0333  
Fax (08) 9592 1705

DESIGNED	10/03/21
DRAWN	10/03/21
CHECKED	10/03/21
APPROVED	10/03/21
DRAWING NO	00921-R5
REVISION	C