



PLAN  
SCALE 1:200

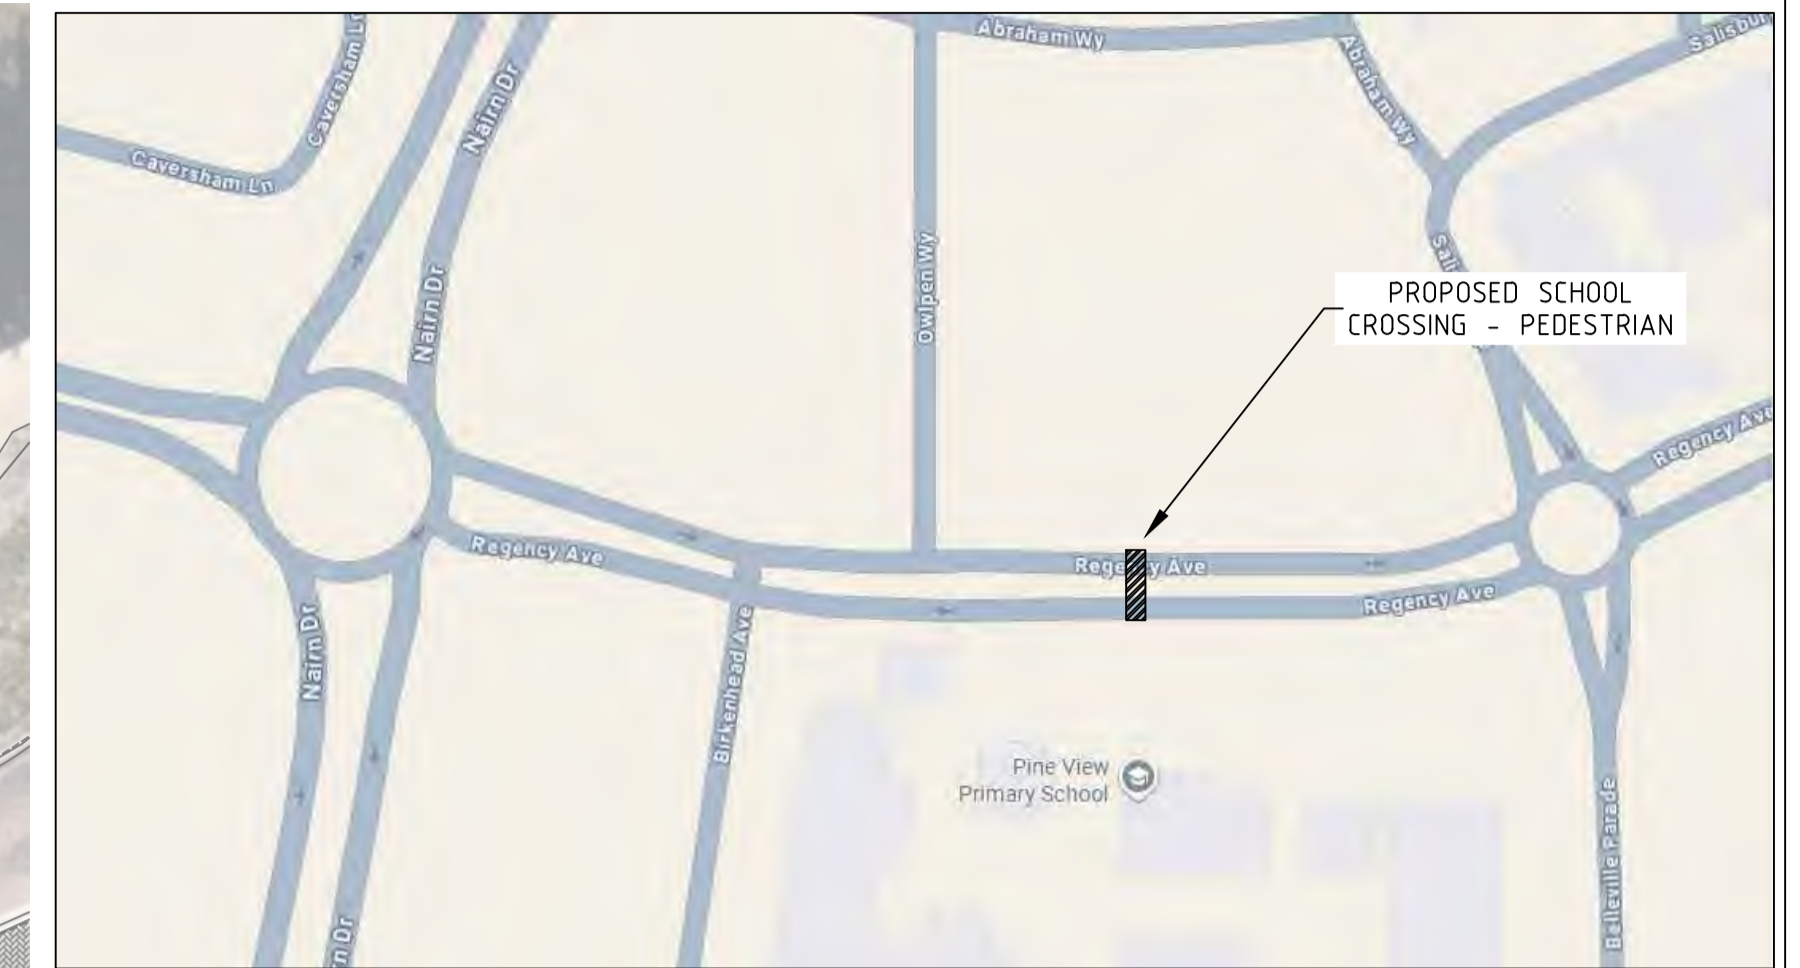

LOCALITY PLAN  
N: T: S

LEGEND:

- CADASTRAL BOUNDARY
- EXISTING BRICK PAVING
- PROPOSED CONCRETE INFILL FOR MEDIAN AND MEDIAN CUT-THROUGH
- PROPOSED FAUX BRICK FINISH CONCRETE
- PROPOSED BRICK PAVING
- PROPOSED LINEMARKING
- PROPOSED KERB
- PROPOSED SIGN, EXISTING SIGN
- EXISTING TREE
- TACTILE GROUND SURFACE INDICATOR: HAZARD, DIRECTIONAL

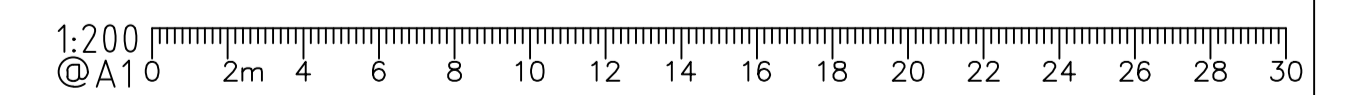

REVISIONS			
NO.	DESCRIPTION	DATE	SIGNED
A	ISSUED FOR PUBLIC CONSULTATION	24/09/25	

PROJECT  
 REGENCY AVENUE-BIRKENHEAD TO BELLEVILLE  
 BALDIVIS  
 SCHOOL CROSSING - PEDESTRIAN



PO Box 2142  
 Rockingham DC,  
 WA 6169  
 Telephone (08) 9528 0333  
 Fax (08) 9592 1705

DESIGNED	24/09/25
DRAWN	24/09/25
CHECKED	24/09/25
APPROVED	--/--/--
DRAWING NO	06324-PC1
REVISION	A