

PLAN
SCALE 1:500




PLAN
SCALE 1:500

SIGNS & LINES LEGEND:

— D —	EXISTING DRAINAGE
— UGP —	UNDERGROUND POWER
— T —	TELSTRA
— O/F —	OPTICAL FIBRE
— W —	WATER MAIN
— GAS —	GAS LINE
— S —	SEWER MAIN
—	CADASTRE
◊ ◊	WHITE UNI-DIRECTIONAL RRPM: PROPOSED, EXISTING
◊ ◊	YELLOW BI-DIRECTIONAL RRPM: PROPOSED, EXISTING
◊ ◊	YELLOW UNI-DIRECTIONAL RRPM: PROPOSED, EXISTING
◊ ◊	SIGN: PROPOSED, EXISTING
—	EXISTING LINE MARKING
—	PROPOSED LINE MARKING
- - - -	PROPOSED CONTINUITY LINE MARKING
- - - -	PROPOSED GIVE WAY LINE
—	EXISTING LINE MARKING TO BE REMOVED (BY OTHERS)

TRAFFIC SIGNS AND
PAVEMENT MARKING
APPROVED
AITS: Andrea Hodgson
Date: 7 November 2022
MRWA File: 09/1572-04
WR No: 39042
Main Roads Western Australia

AMENDED

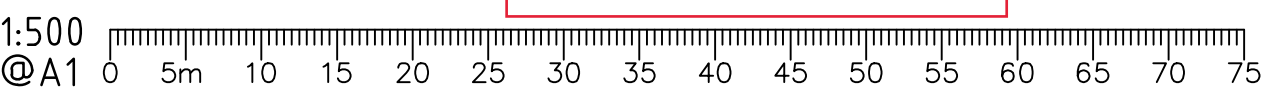

REVISIONS				PROJECT		 P0 Box 2142 Rockingham DC, WA 6169 Telephone (08) 9528 0333 Fax (08) 9592 1705	DESIGNED		B BENNETT		6/09/22		
NO.	DESCRIPTION		DATE	SIGNED	MUNDIJONG RD & GOLDEN PONDS ENTRANCE		DRAWN		B BENNETT		6/09/22		
A	ISSUED FOR APPROVAL		6/09/22	BB	BALDIVIS		CHECKED		HWONG		6/09/22		
B	MRWA REQUESTED CHANGES		13/09/22	BB	BARRIER LINE INSTALLATION		APPROVED		RGIBSON		6/09/22		
					TITLE		DRAWING NO		01722-LM1		REVISION		
					LINEMARKING PLAN						B		