


PLAN
SCALE 1:500

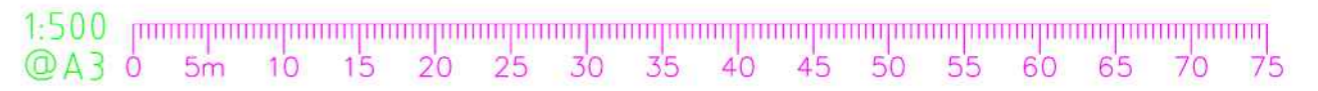

REVISIONS			
NO	DESCRIPTION	DATE	SIGNED
1	ISSUED FOR REFERENCE	10/11/2023	C.D.
2	PROJECT PAGE INFORMATION	23/10/2024	C.B.

PROJECT	NAVAL MEMORIAL RESERVE ROCKINGHAM SHELTERS UPGRADE
TITLE	PROJECT PAGE INFORMATION

PO Box 2142
Rockingham DC,
WA 6169
Telephone (08) 9528 0333
Fax (08) 9592 1705

SURVEYED	C.DARLEY	09/11/2023
DRAWN	C.DARLEY	09/11/2023
CHECKED	XXX	--/--/--
APPROVED	XXX	--/--/--
DRAWING NO	04023-SU1	REVISION
		1