


PLAN
SCALE 1:500

LEGEND:

- CADASTRAL BOUNDARY
- EXISTING KERB
- EXISTING FOOTPATH
- PROPOSED FOOTPATH
- PROPOSED KERB
- PROPOSED SIGN, EXISTING SIGN

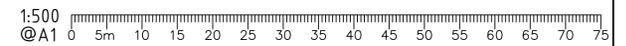

REVISIONS			
NO.	DESCRIPTION	DATE	SIGNED
B	AMENDED AS REQUESTED BY IPD	17/12/25	MH
A	ISSUED FOR PUBLIC CONSULTATION	27/06/25	MH

PROJECT	Brixham Way- Okehampton Rd- 6 Brixham Way WARNBRO PROPOSED FOOTPATH
TITLE	PUBLIC NOTIFICATION PLAN



PO Box 2142
Rockingham DC,
WA 6169
Telephone (08) 9528 0333
Fax (08) 9592 1705

DESIGNED	M.HOSEN	27/06/25
DRAWN	M.HOSEN	27/06/25
CHECKED	H.WONG	27/06/25
APPROVED	H.WONG	27/06/25
DRAWING NO	08424-FP	REVISION
		B