


**LEGEND:**

- CADASTRAL BOUNDARY
- EXISTING KERB
- PROPOSED KERB
- EXISTING FOOTPATH
- PROPOSED FOOTPATH

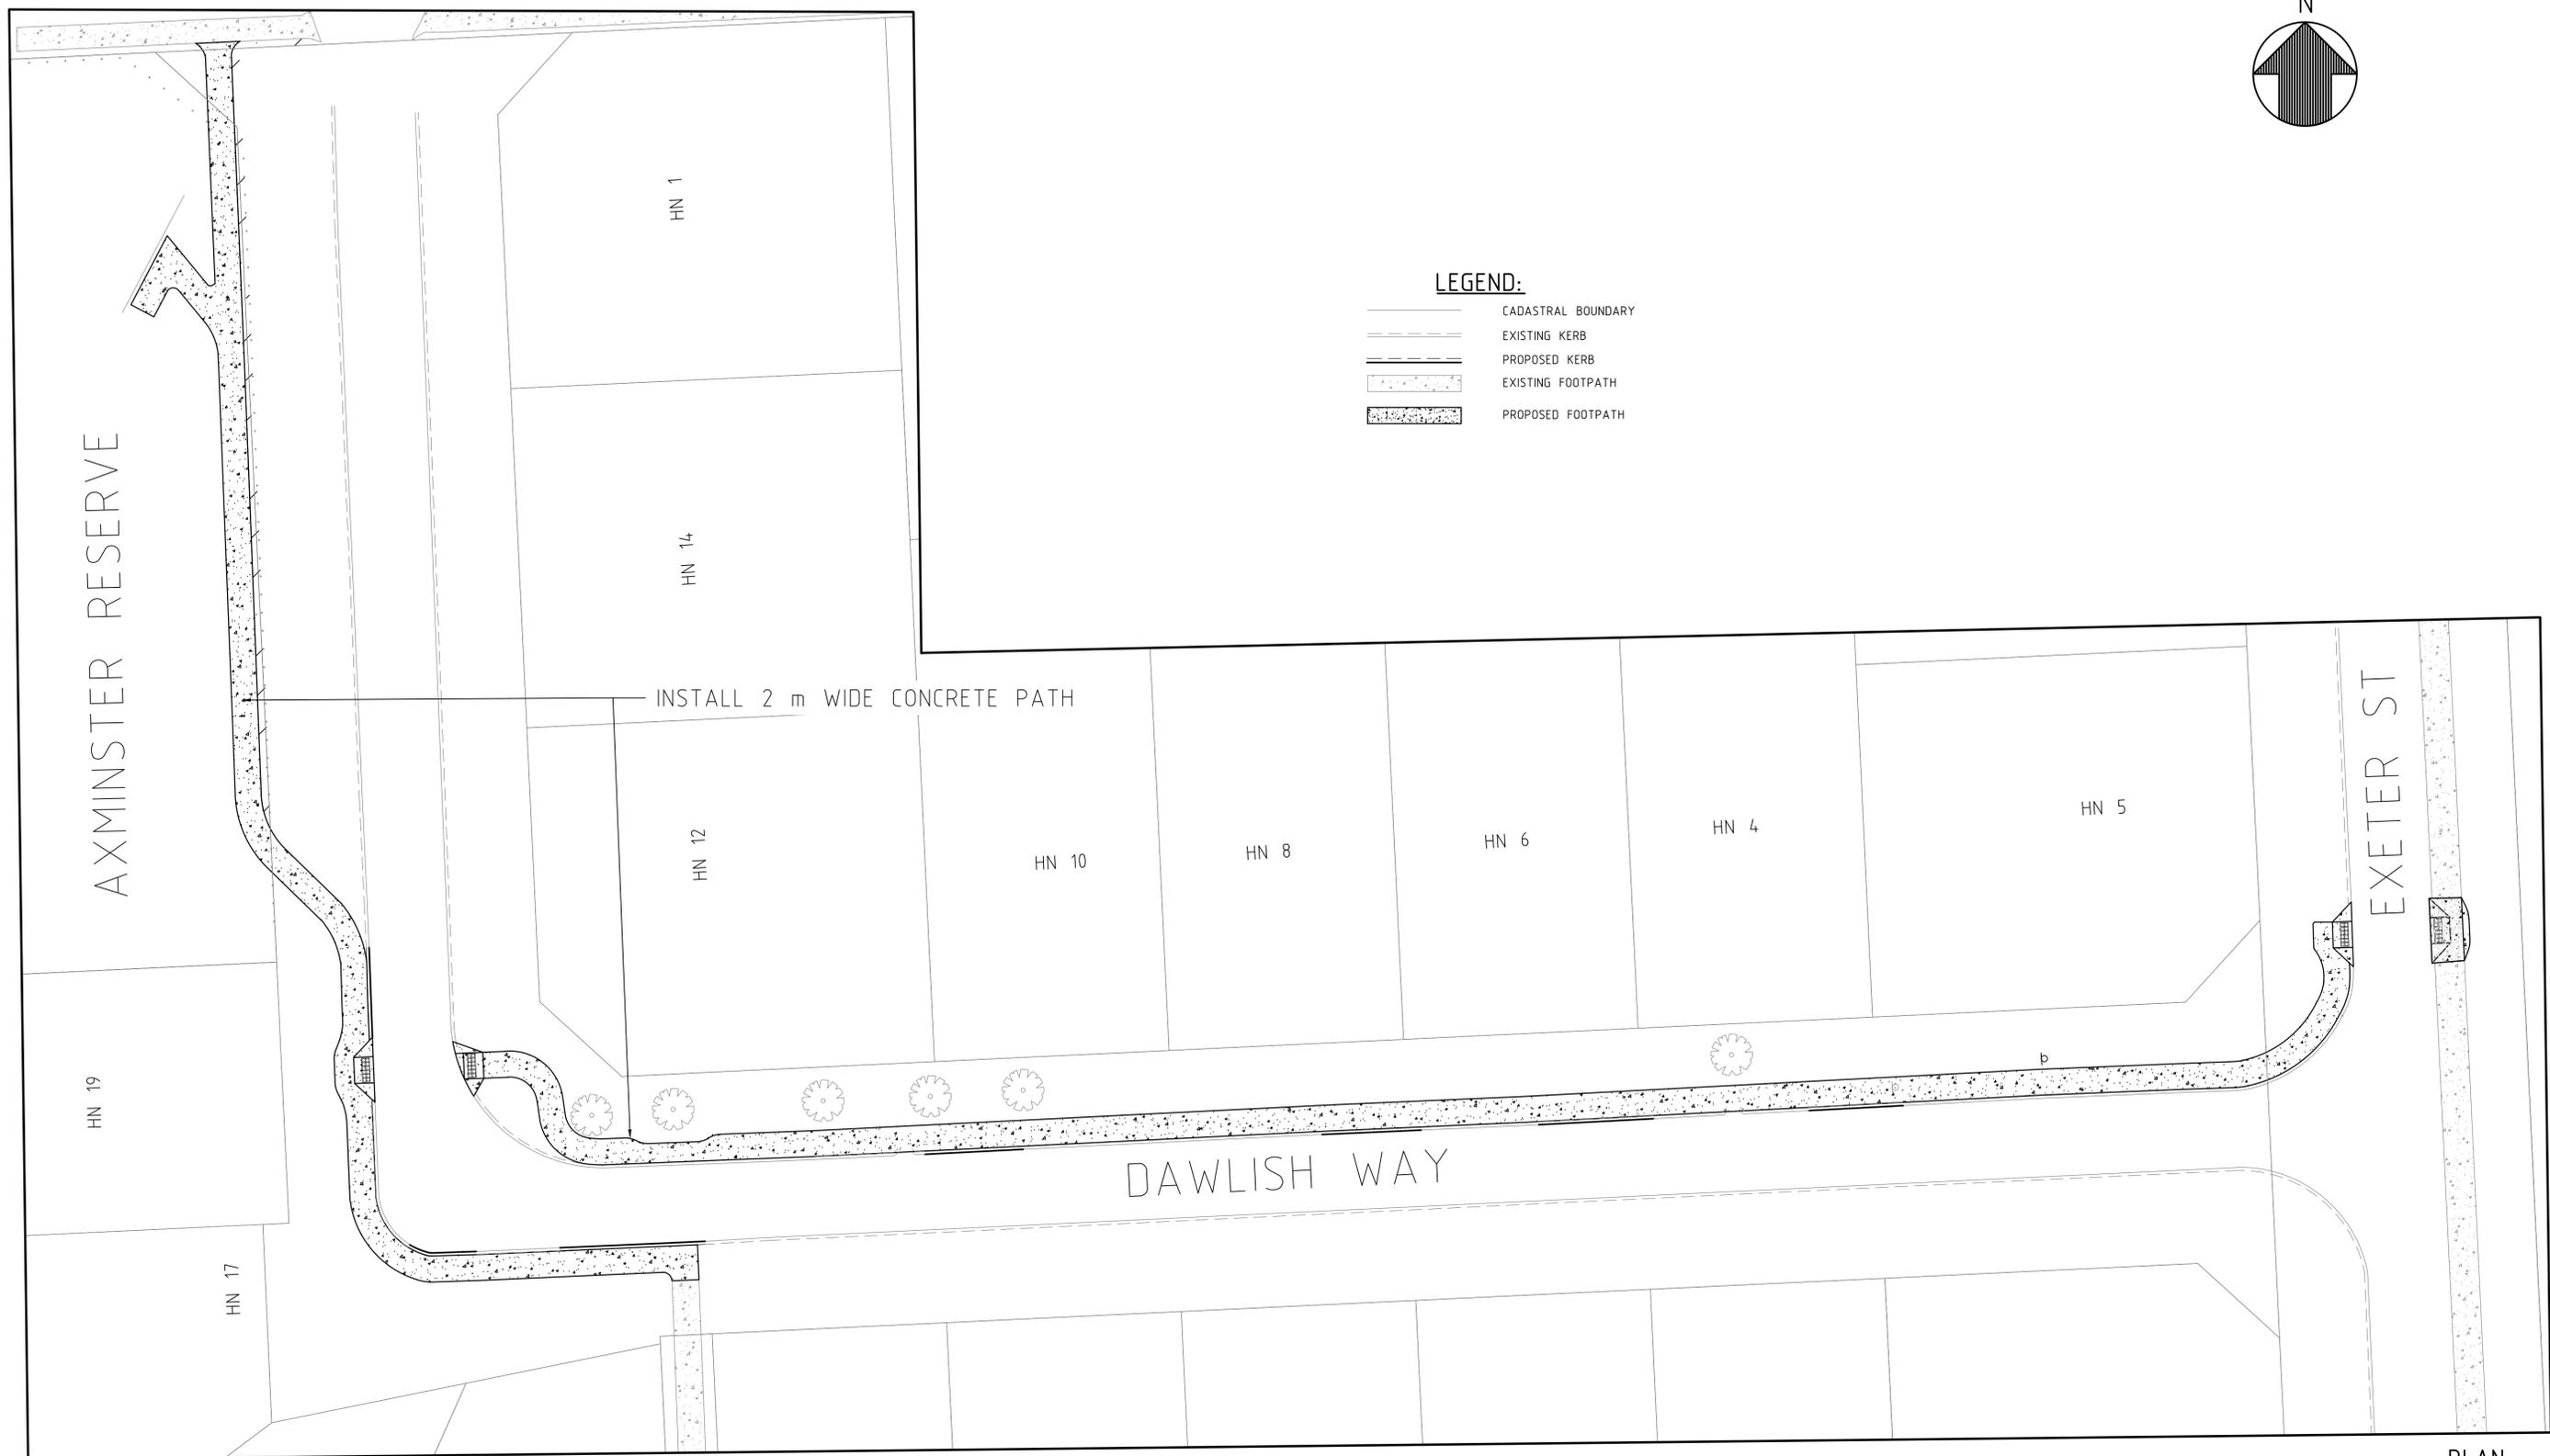

INSTALL 2 m WIDE CONCRETE PATH

AXMINSTER RESERVE

EXETER ST

DAWLISH WAY

PLAN  
SCALE 1:250



REVISIONS			
NO.	DESCRIPTION	DATE	SIGNED
B	AMENDED AS REQUESTED BY IPD	17/12/25	MH
A	ISSUED FOR PUBLIC CONSULTATION	21/05/25	MH

<b>PROJECT</b>	DAWLISH WAY-AXMINSTER ST-EXETER ST WARNBRO PROPOSED FOOTPATH
<b>TITLE</b>	PUBLIC NOTIFICATION PLAN



PO Box 2142  
Rockingham DC,  
WA 6169  
Telephone (08) 9528 0333  
Fax (08) 9592 1705

DESIGNED	M.HOSEN	21/05/25
DRAWN	M.HOSEN	21/05/25
CHECKED	H.WONG	21/05/25
APPROVED	H.WONG	21/05/25
DRAWING NO	07924-FP	REVISION B