


**LEGEND:**

- CADASTRAL BOUNDARY
- EXISTING KERB
- EXISTING FOOTPATH
- PROPOSED FOOTPATH
- PROPOSED KERB
- PROPOSED SIGN, EXISTING SIGN

INSTALL 2 m WIDE CONCRETE PATH

PLAN  
SCALE 1:500

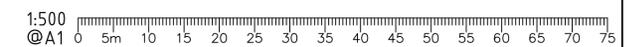

REVISIONS			
NO.	DESCRIPTION	DATE	SIGNED
B	AMENDED AS REQUESTED BY IPD	17/12/25	MH
A	ISSUED FOR PUBLIC CONSULTATION	3/06/25	MH

<b>PROJECT</b> ROSEWOOD STREET-FISHER STREET-BAY VIEW STREET ROCKINGHAM PROPOSED FOOTPATH	<b>TITLE</b> PUBLIC NOTIFICATION PLAN
---	------------------------------------------



PO Box 2142  
Rockingham DC,  
WA 6169  
Telephone (08) 9528 0333  
Fax (08) 9592 1705

DESIGNED	M.HOSEN	3/06/25
DRAWN	M.HOSEN	3/06/25
CHECKED	H.WONG	3/06/25
APPROVED	H.WONG	3/06/25
DRAWING NO	08124-FP	REVISION
		B