

SIGNS & LINES LEGEND:


	CADASTRE
	WHITE UNI-DIRECTIONAL RRPM: PROPOSED, EXISTING
	YELLOW BI-DIRECTIONAL RRPM: PROPOSED, EXISTING
	YELLOW UNI-DIRECTIONAL RRPM: PROPOSED, EXISTING
	SIGN: PROPOSED, EXISTING
	EXISTING LINE MARKING
	PROPOSED LINE MARKING
	PROPOSED CONTINUITY LINE MARKING
	PROPOSED GIVE WAY LINE

NOTES

1. MAINTAIN THE SITE IN A SAFE CONDITION FOR ALL ROAD USERS. THIS MAY REQUIRE THE APPROPRIATE USE OF TEMPORARY SIGNING AND PAVEMENT MARKING UNTIL THE PERMANENT SIGNS AND PAVEMENT MARKING IS INSTALLED.
2. VERGES TO BE REINSTATED UPON WORKS COMPLETION. INCLUDING ALL RETICULATION AS REQUIRED.
3. ALL CONNECTIONS TO EXISTING WORK SHALL BE SMOOTH AND OF NEAT APPEARANCE.



PLAN
SCALE 1:200

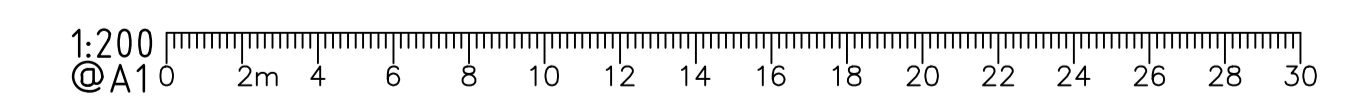

REVISIONS			
NO.	DESCRIPTION	DATE	SIGNED
A	ISSUED FOR REVIEW	29/03/23	BB
B	CHANGES AFTER REVIEW	14/04/23	BB

PROJECT	TOWNSEND RD & STAR OF THE SEA INTERSECTION ROCKINGHAM MEDIAN LINEMARKING
TITLE	LAYOUT PLAN



PO Box 2142
Rockingham DC,
WA 6169
Telephone (08) 9528 0333
Fax (08) 9592 1705

DESIGNED	BBENNETT	14/04/23
DRAWN	BBENNETT	14/04/23
CHECKED	XXX	--/--/--
APPROVED	XXX	--/--/--
DRAWING NO	03922-C2	REVISION
		B