


**PLAN**  
SCALE 1:2500


PROPOSED DEVELOPMENT.  
REFER 6 FROM THE TABLE-1

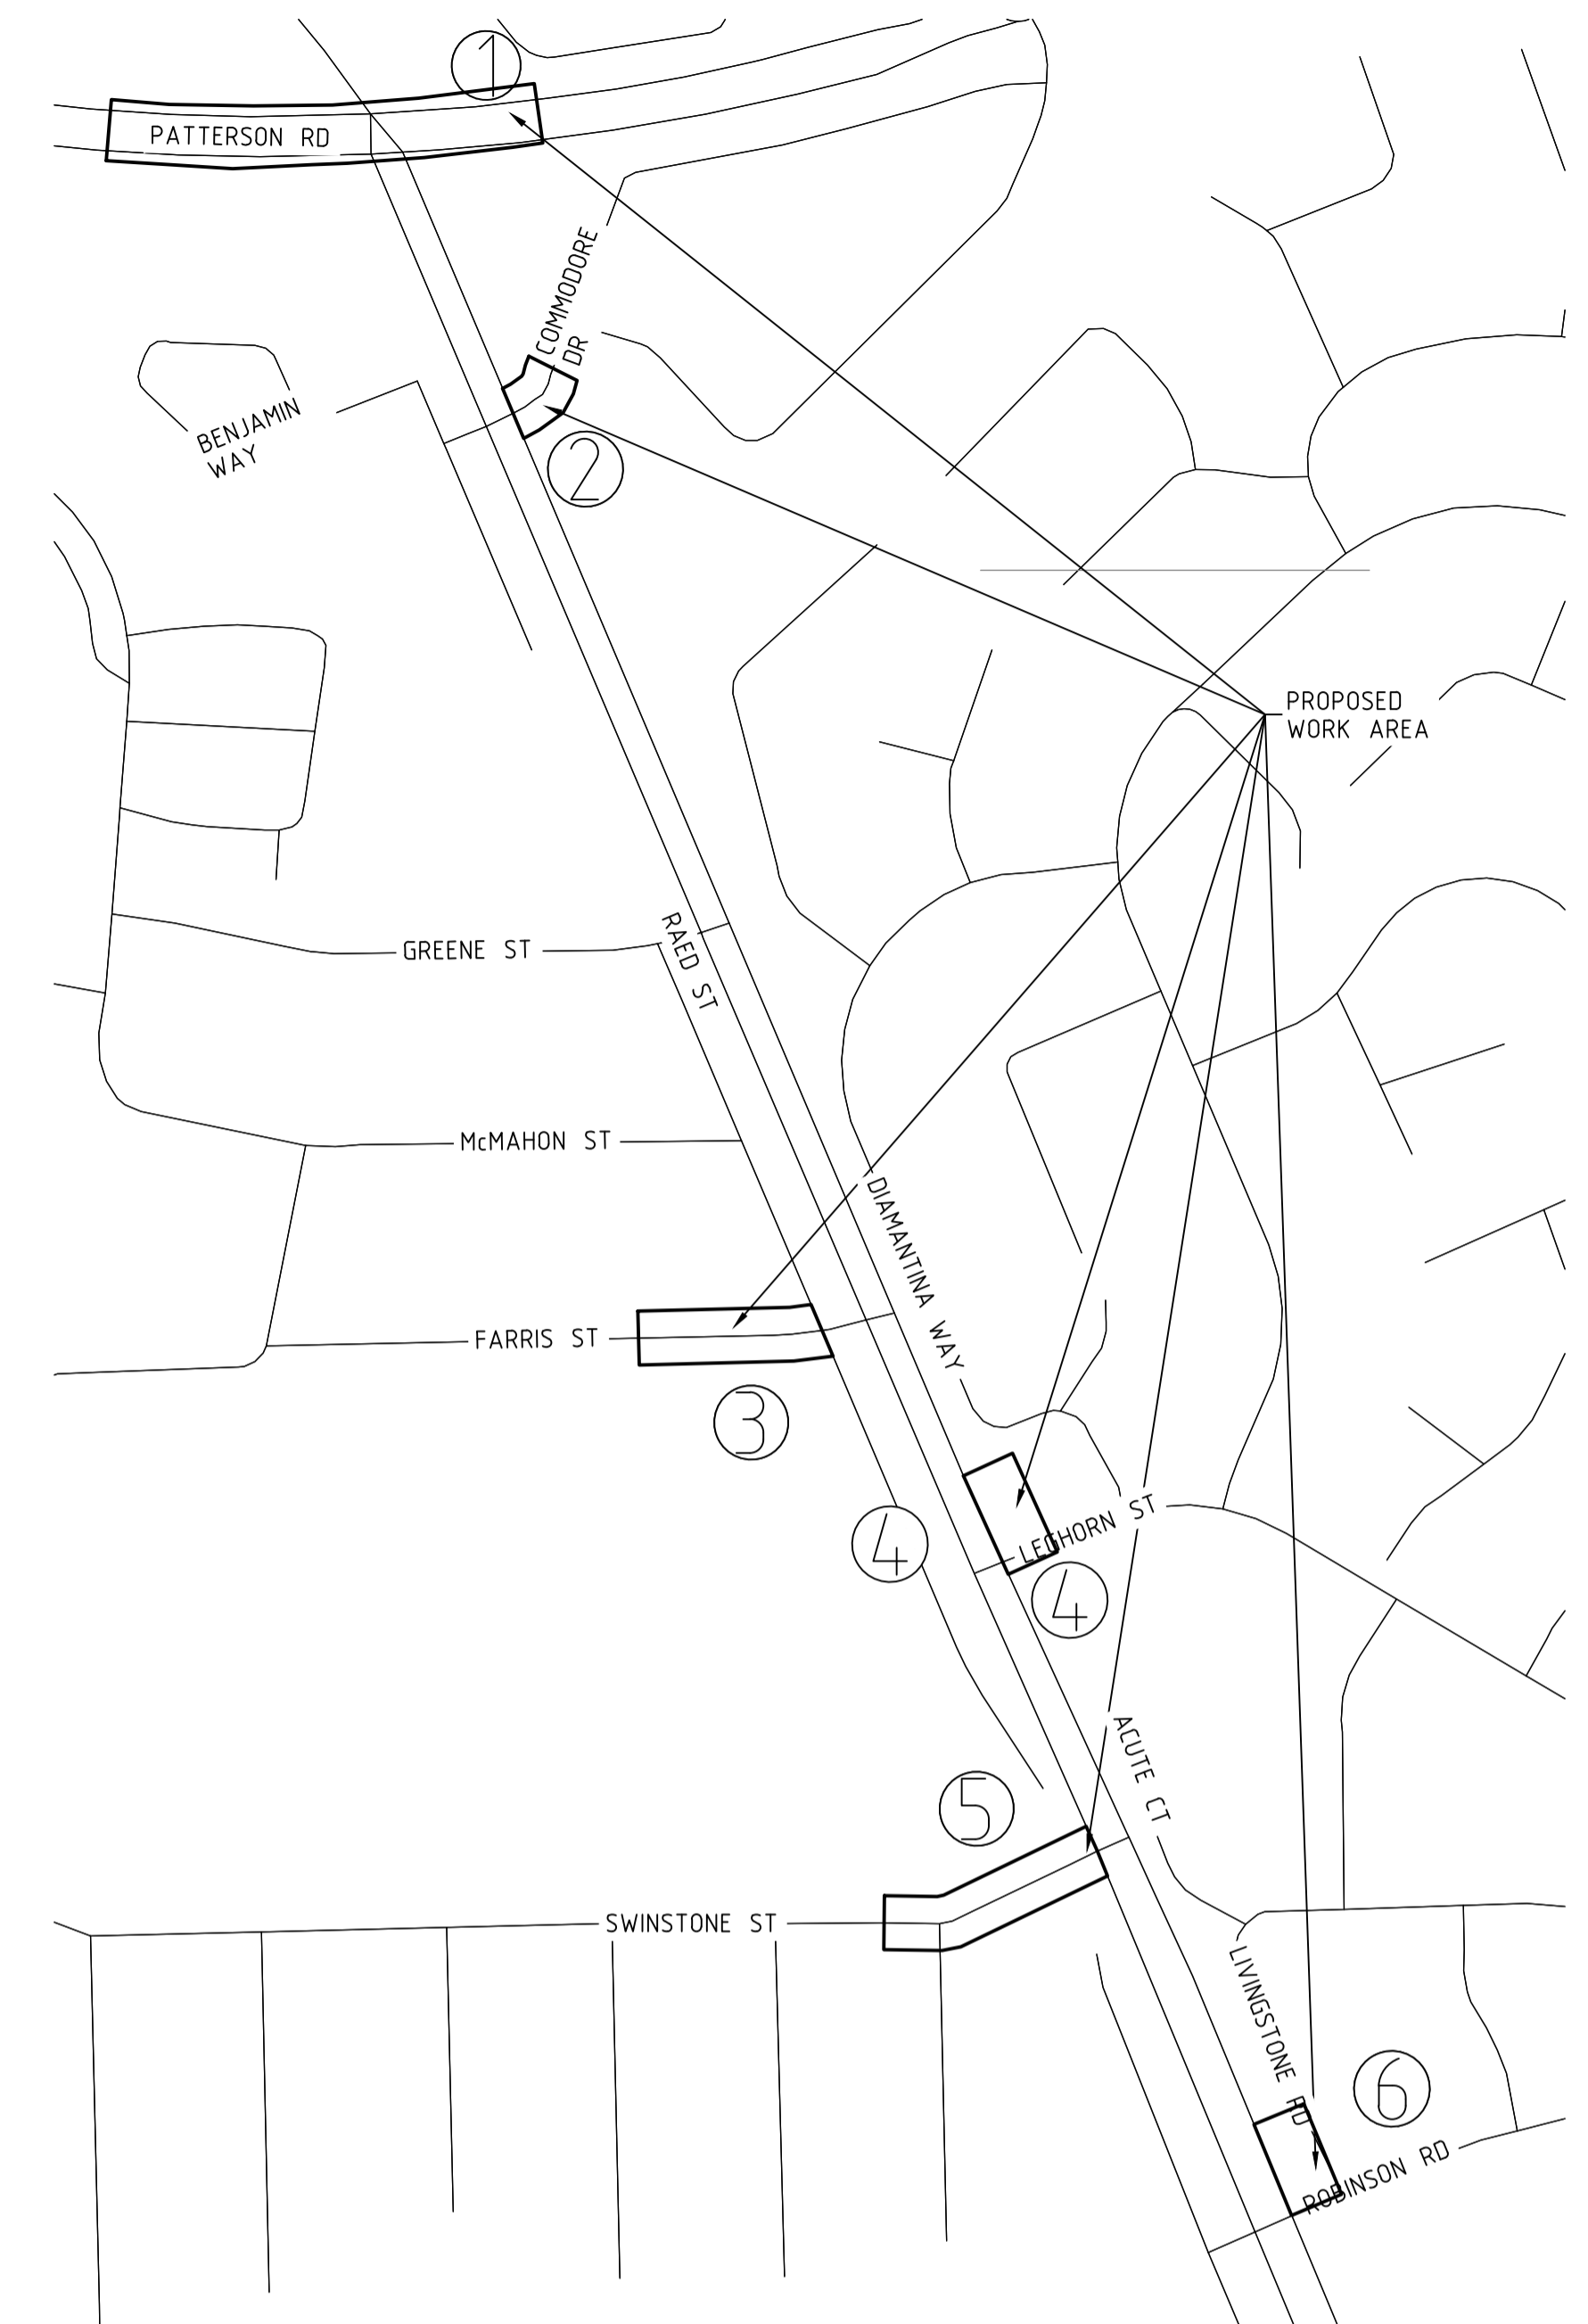

**LOCATION PLAN**  
N.T.S.

**TABLE-1**

MODIFICATION/UPGRADE DETAILS	
1	EXTENSION OF LEFT & RIGHT TURNS AT THE INTERSECTION OF PATTERSON ROAD & READ STREET
2	MODIFICATION OF SPLITTER ISLAND AT THE INTERSECTION OF COMMODORE DR & READ STREET
3	INTRODUCING DEDICATED LEFT TURN AT THE INTERSECTION OF FARRIS ST & READ ST. INTRODUCING CULDESAC AT READ ST
4	INTRODUCING LEFT TURN SPLITTER ISLAND AT THE INTERSECTION OF LEGHORN ST & READ ST
5	IMPROVING LEFT TURN POCKET AT THE INTERSECTION OF SWINSTONE ST & READ STREET
6	IMPROVING LEFT TURN POCKET AT THE INTERSECTION OF ROBINSON RD & READ STREET

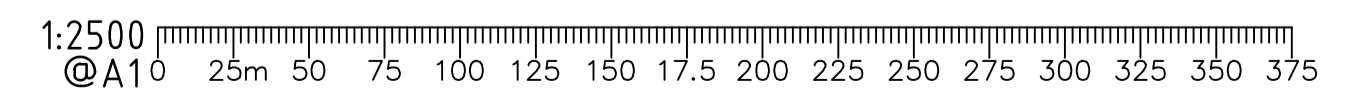

REVISIONS			
NO.	DESCRIPTION	DATE	SIGNED
A	ISSUED FOR CONSULTATION	12/10/21	M.H.
B	AMENDED ROBINSON ROAD IMPROVEMENT & RE-ISSUED FOR CONSULTATION	03/05/23	M.H.

**PROJECT**  
READ ST-CHALGROVE AVE-PATTERSON RD  
ROCKINGHAM  
UPGRADE  
**TITLE**  
PUBLIC CONSULTATION PLAN - SHEET 1



PO Box 2142  
Rockingham DC,  
WA 6169  
Telephone (08) 9528 0333  
Fax (08) 9592 1705

DESIGNED	MHOSSAIN	10/03/21
DRAWN	MHOSSAIN	10/03/21
CHECKED	HWONG	10/03/21
APPROVED	RGIBSON	10/03/21
DRAWING NO	00921-PC0	REVISION A