




PLAN
SCALE 1:500

LEGEND:

- CADASTRAL BOUNDARY
- EXISTING LINEMARKING
- EXISTING KERB
- EXISTING FOOTPATH
- PROPOSED FOOTPATH
- PROPOSED FAUX BRICK INFILL
- PROPOSED KERB
- PROPOSED SIGN, EXISTING SIGN
- PROPOSED LINEMARKING

NOTES

- VERGES TO BE REINSTATED UPON WORKS COMPLETION, INCLUDING ALL RETICULATION AS REQUIRED LIKE FOR LIKE AND DRIVEWAYS TO COUNCIL SPECIFICATIONS.
- MAINTAIN THE SITE IN A SAFE CONDITION FOR ALL ROAD USERS. THIS MAY REQUIRE THE APPROPRIATE USE OF TEMPORARY SIGNING AND PAVEMENT MARKING UNTIL THE PERMANENT SIGNS AND PAVEMENT MARKING IS INSTALLED.
- ACCESS TO ALL PROPERTIES TO BE MAINTAINED DURING CONSTRUCTION WORKS.

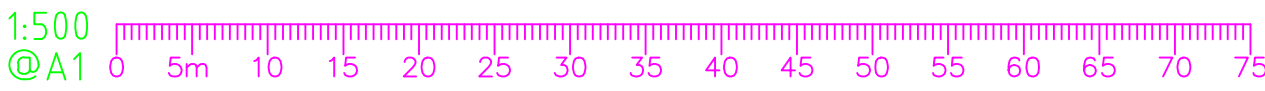

REVISIONS				PROJECT	 city of Rockingham where the coast comes to life	PO Box 2142 Rockingham DC, WA 6169 Telephone (08) 9528 0333 Fax (08) 9592 1705	DESIGNED	M.HOSEN	3/06/25	
NO.	DESCRIPTION	DATE	SIGNED	ROSEWOOD STREET-FISHER STREET-BAY VIEW STREET			DRAWN	M.HOSEN	3/06/25	
A	ISSUED FOR PUBLIC CONSULTATION	3/06/25	M.H	ROCKINGHAM			CHECKED <th>H.WONG</th> <th>3/06/25</th>	H.WONG	3/06/25	
				PROPOSED FOOTPATH			APPROVED <th>H.WONG</th> <th>3/06/25</th>	H.WONG	3/06/25	
				TITLE			DRAWING NO	08124-FP		REVISION
				PUBLIC CONSULTATION PLAN					B	