

PLAN
SCALE 1:200

LEGEND:


	CADASTRAL BOUNDARY
	EXISTING LINEMARKING
	EXISTING KERB
	EXISTING FOOTPATH
	YELLOW BI-DIRECTIONAL RRPM: PROPOSED, EXISTING
	YELLOW UNI-DIRECTIONAL RRPM: PROPOSED, EXISTING
	SIGN: PROPOSED, EXISTING
	PROPOSED LINE MARKING
	PROPOSED RAISED SAFETY PLATFORM

NOTES


- SERVICES SUCH AS SEWER, WATER, GAS, TELEPHONE, ELECTRICITY, OPTICAL FIBRE AND DRAINAGE MAY BE ENCOUNTERED DURING CONSTRUCTION OF WORKS. SERVICES INFORMATION SHOWN ON DRAWINGS IS INDICATIVE ONLY. THE LOCATION OF ALL AFFECTED SERVICES SHALL BE OBTAINED FROM RELEVANT AUTHORITIES AND LOCATED BY TEST HOLES ON SITE PRIOR TO CONSTRUCTION WITH ANY CONFLICTS TO BE REPORTED TO THE DESIGNER IMMEDIATELY.
- MAINTAIN THE SITE IN A SAFE CONDITION FOR ALL ROAD USERS. THIS MAY REQUIRE THE APPROPRIATE USE OF TEMPORARY SIGNING AND PAVEMENT MARKING UNTIL THE PERMANENT SIGNS AND PAVEMENT MARKING IS INSTALLED.
- VERGES TO BE REINSTATED UPON WORKS COMPLETION. INCLUDING ALL RETICULATION AS REQUIRED.
- ALL CONNECTIONS TO EXISTING WORK SHALL BE SMOOTH AND OF NEAT APPEARANCE.
- SHARKS TEETH PAVEMENT MARKING REFER TO MRWA DRAWING NO. 202131-0030..


QUANTITIES

- | | |
|-----------------|------------------|
| 1. RED ASPHALT | 12m ³ |
| 2. ASPHALT MILL | 93m ² |

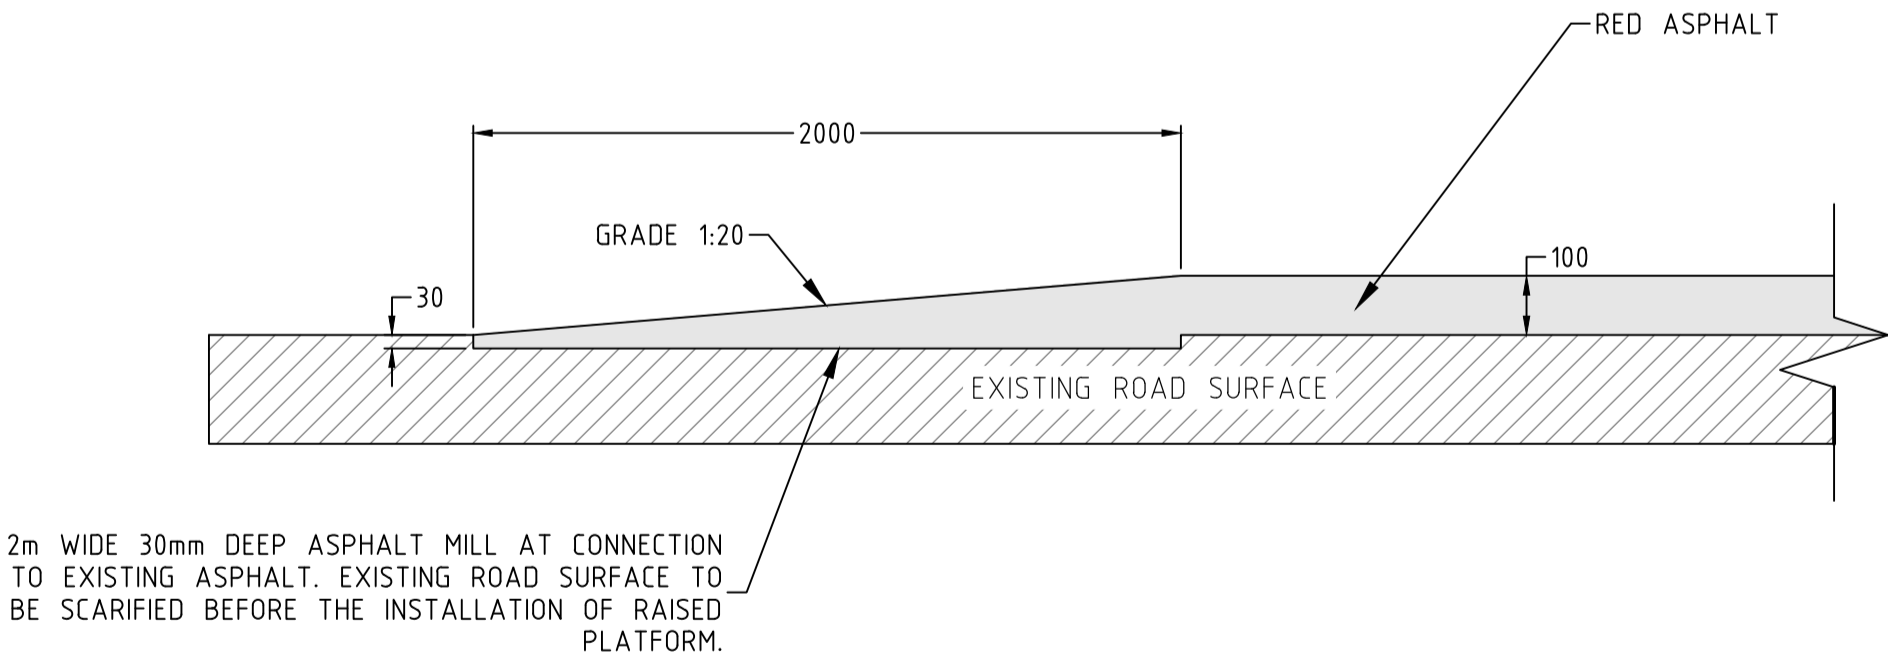

TYPICAL RAISED SAFETY PLATFORM DETAIL
N.T.S

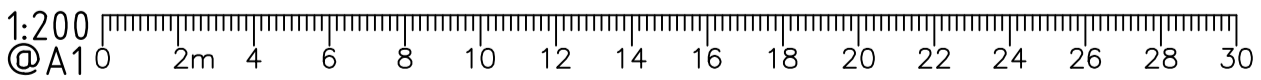

REVISIONS				PROJECT THE AVENUE & DRESS CIRCLE INTERSECTION SOUTH WARNBRO RAISED SAFETY PLATFORM TITLE LAYOUT DRAWING	 where the coast comes to life	P0 Box 2142 Rockingham DC, WA 6169 Telephone (08) 9528 0333 Fax (08) 9592 1705		DESIGNED	BBENNETT	26/05/23
NO.	DESCRIPTION	DATE	SIGNED					DRAWN	BBENNETT	26/05/23
A	ISSUED FOR REVIEW	26/05/23	BB					CHECKED	XXX	26/05/23
								APPROVED	XXX	26/05/23
								DRAWING NO	07722-R5	REVISION A