

LEGEND:


- CADASTRAL BOUNDARY
- EXISTING LINEMARKING
- EXISTING KERB
- EXISTING FOOTPATH
- YELLOW BI-DIRECTIONAL RRPM:
PROPOSED, EXISTING
- YELLOW UNI-DIRECTIONAL RRPM:
PROPOSED, EXISTING
- SIGN: PROPOSED, EXISTING
- PROPOSED LINE MARKING
- PROPOSED RAISED SAFETY PLATFORM

NOTES

1. SERVICES SUCH AS SEWER, WATER, GAS, TELEPHONE, ELECTRICITY, OPTICAL FIBRE AND DRAINAGE MAY BE ENCOUNTERED DURING CONSTRUCTION OF WORKS. SERVICES INFORMATION SHOWN ON DRAWINGS IS INDICATIVE ONLY. THE LOCATION OF ALL AFFECTED SERVICES SHALL BE OBTAINED FROM RELEVANT AUTHORITIES AND LOCATED BY TEST HOLES ON SITE PRIOR TO CONSTRUCTION WITH ANY CONFLICTS TO BE REPORTED TO THE DESIGNER IMMEDIATELY.
2. MAINTAIN THE SITE IN A SAFE CONDITION FOR ALL ROAD USERS. THIS MAY REQUIRE THE APPROPRIATE USE OF TEMPORARY SIGNING AND PAVEMENT MARKING UNTIL THE PERMANENT SIGNS AND PAVEMENT MARKING IS INSTALLED.
3. VERGES TO BE REINSTATED UPON WORKS COMPLETION. INCLUDING ALL RETICULATION AS REQUIRED.
4. ALL CONNECTIONS TO EXISTING WORK SHALL BE SMOOTH AND OF NEAT APPEARANCE.
5. SHARKS TEETH PAVEMENT MARKING REFER TO MRWA DRAWING NO. 202131-0030..


QUANTITIES


1. RED ASPHALT 17m3
2. ASPHALT MILL 121m2

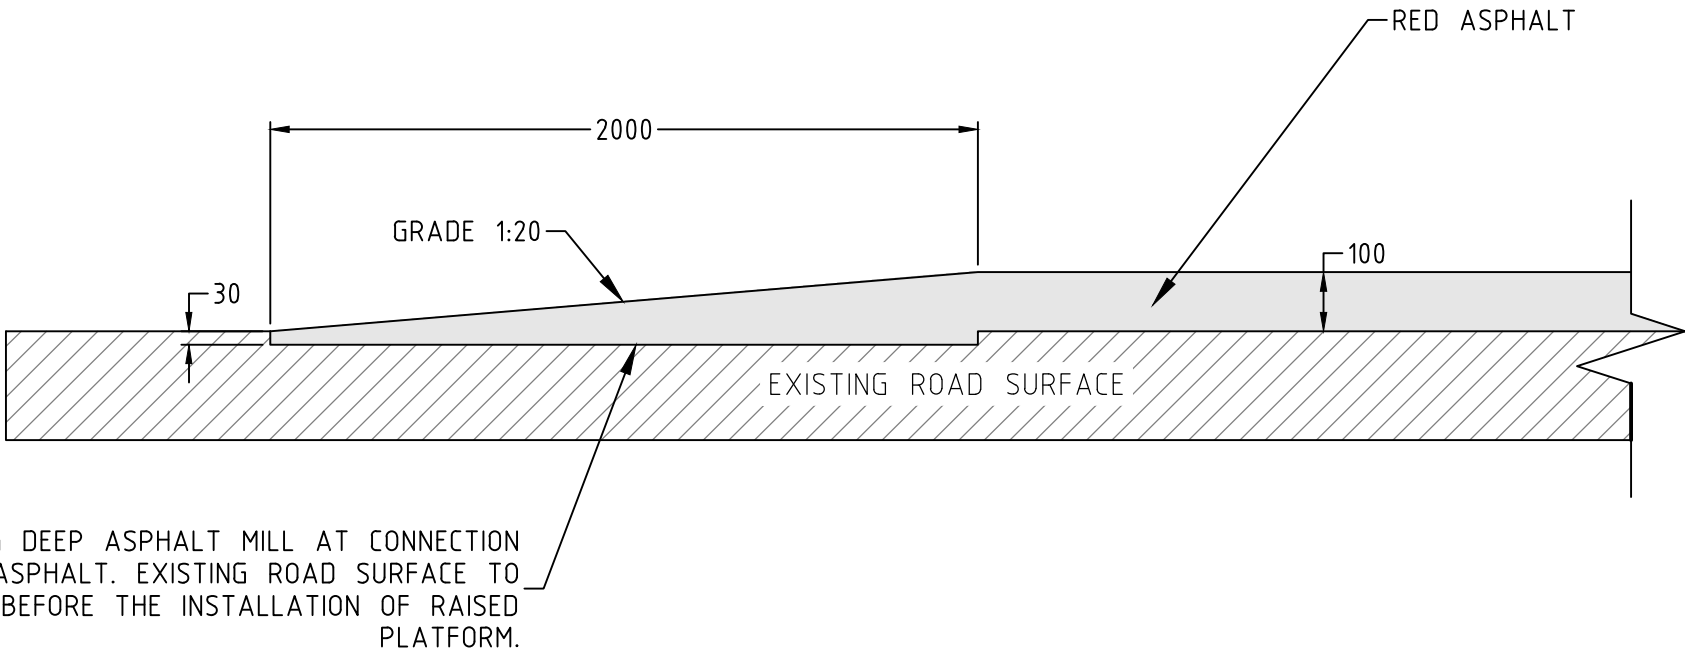

TYPICAL RAISED SAFETY PLATFORM DETAIL
N.T.S

PLAN
SCALE 1:200

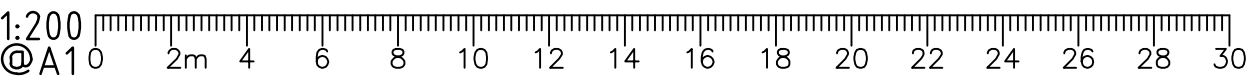

REVISIONS				PROJECT THE AVENUE & MANLY CRES INTERSECTION WEST WARNBRO RAISED SAFETY PLATFORM TITLE LAYOUT DRAWING		DESIGNED BBENNETT 26/05/23	
NO.	DESCRIPTION	DATE	SIGNED			DRAWN BBENNETT 26/05/23	
A	ISSUED FOR REVIEW	26/05/23	BB			CHECKED XXX 26/05/23	
						APPROVED XXX 26/05/23	
						DRAWING NO 07722-R8	REVISION A

P0 Box 2142
Rockingham DC,
WA 6169
Telephone (08) 9528 0333
Fax (08) 9592 1705