

JOIN-DWG-07825-PC1-REV-A



PLAN
SCALE 1:1000



UPGRADING OF SHARED PATH

MATCHLINE


MATCHLINE

B-B



PLAN
SCALE 1:1000

MATCHLINE

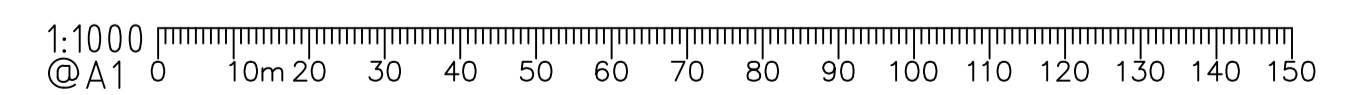

REVISIONS			
NO.	DESCRIPTION	DATE	SIGNED
A	ISSUED FOR PUBLIC CONSULTATION	05/05/26	RS

PROJECT	PORT KENNEDY FORESHORE SHARED PATH- CAPELLA PASS TO PORT KENNEDY DR
TITLE	PUBLIC CONSULTATION PLAN



PO Box 2142
Rockingham DC,
WA 6169
Telephone (08) 9528 0333
Fax (08) 9592 1705

DESIGNED	R.SINGH	05/05/26
DRAWN	R.SINGH	05/05/26
CHECKED	H-WONG	05/05/26
APPROVED	XXX	--/--/--
DRAWING NO	07825-PC2	REVISION
		A