


PLAN  
SCALE 1:500

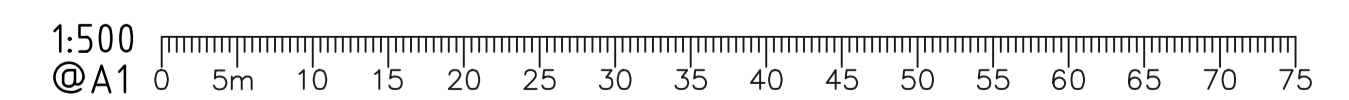

REVISIONS			
NO.	DESCRIPTION	DATE	SIGNED
A	ISSUED FOR PUBLIC CONSULTATION	08/01/26	TR

PROJECT	HOLCOMBE RD WARNBRO TRAFFIC CALMING
TITLE	PUBLIC CONSULTATION PLAN



P.O. Box 2142  
Rockingham DC,  
WA 6169  
Telephone (08) 9528 0333  
Fax (08) 9592 1705

DESIGNED	T. RANASINGHE	08/01/26
DRAWN	T. RANASINGHE	08/01/26
CHECKED	H. WONG	08/01/26
APPROVED		
DRAWING NO	01725-PC2	REVISION
		A