


**LEGEND:**

- CADASTRAL BOUNDARY
- EXISTING LINEMARKING
- EXISTING KERB
- EXISTING FOOTPATH
- PROPOSED FOOTPATH
- PROPOSED FAUX BRICK INFILL
- PROPOSED ROAD PAVEMENT CONSTRUCTION
- PROPOSED KERB
- PROPOSED SIGN, EXISTING SIGN
- PROPOSED LINEMARKING

**NOTES**

1. VERGES TO BE REINSTATED UPON WORKS COMPLETION, INCLUDING ALL RETICULATION AS REQUIRED LIKE FOR LIKE AND DRIVEWAYS TO COUNCIL SPECIFICATIONS.
2. MAINTAIN THE SITE IN A SAFE CONDITION FOR ALL ROAD USERS. THIS MAY REQUIRE THE APPROPRIATE USE OF TEMPORARY SIGNING AND PAVEMENT MARKING UNTIL THE PERMANENT SIGNING AND PAVEMENT MARKING IS INSTALLED.
3. ACCESS TO ALL PROPERTIES TO BE MAINTAINED DURING CONSTRUCTION WORKS.

**PLAN**  
SCALE 1:1000

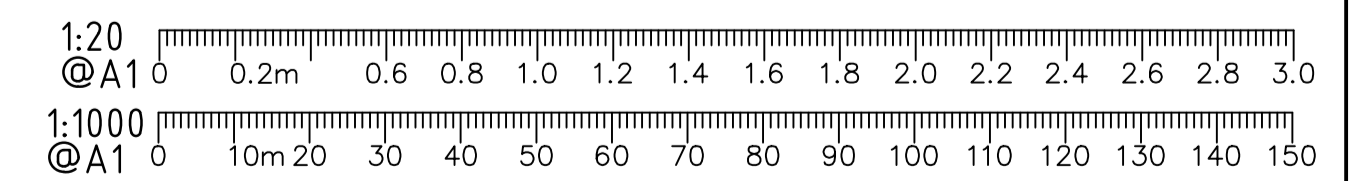

REVISIONS			
NO.	DESCRIPTION	DATE	SIGNED
A	ISSUED FOR REVIEW	3/12/25	BB
B	LAYOUT AMENDED. LINEMARKING ADDED	18/02/25	BB
C	LINEMARKING ADJUSTED	16/04/25	BB

<b>PROJECT</b>	KULIJA RD & BALDIVIS RD INTERSECTION BALDIVIS INTERSECTION UPGRADE
<b>TITLE</b>	EXTENT OF CONSTRUCTION CONCEPT



PO Box 2142  
Rockingham DC,  
WA 6169  
Telephone (08) 9528 0333  
Fax (08) 9592 1705

DESIGNED	BB	3/12/25
DRAWN	BB	3/12/25
CHECKED	XXX	--/--/--
APPROVED	XXX	--/--/--
DRAWING NO	04626-CC1	REVISION C