


PLAN
SCALE 1:500

LEGEND:

- CADASTRAL BOUNDARY
- EXISTING DRAINAGE: PIPE, EJP, EGP, ESEP
- EXTENT OF WORK BOUNDARY
- EXISTING KERB
- PROPOSED KERB
- PROPOSED SIGN, EXISTING SIGN
- EXISTING TREE
- PROPOSED BASIN BASE
- PROPOSED ROCK PITCHING
- PROPOSED DRAINAGE PITS: BUBBLE UP= BU
- LIGHT POLE: EXISTING

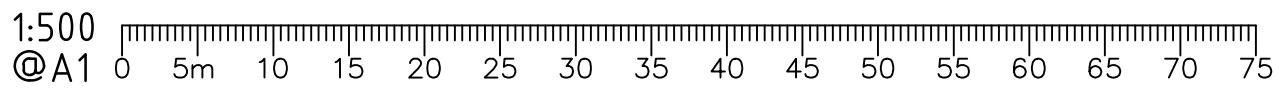

REVISIONS				PROJECT		 PO Box 2142 Rockingham DC, WA 6169 Telephone (08) 9528 0333 Fax (08) 9592 1705	DESIGNED		S.PERERA		15/04/2026	
NO.	DESCRIPTION	DATE	SIGNED	KOORANA RESERVE WARNBRO DRAINAGE UPGRADE			DRAWN		S.PERERA		15/04/2026	
0	ISSUED FOR PUBLIC INFORMATION	14/08/26	SP	DRAINAGE UPGRADE			CHECKED		H.WONG		28/05/2026	
				TITLE			APPROVED		H.WONG		14/08/2026	
				SWALES MODIFICATION PLAN			DRAWING NO		02422-PC1		REVISION	
											0	