



OVERALL PLAN
SCALE 1:2000




PLAN
SCALE 1:500

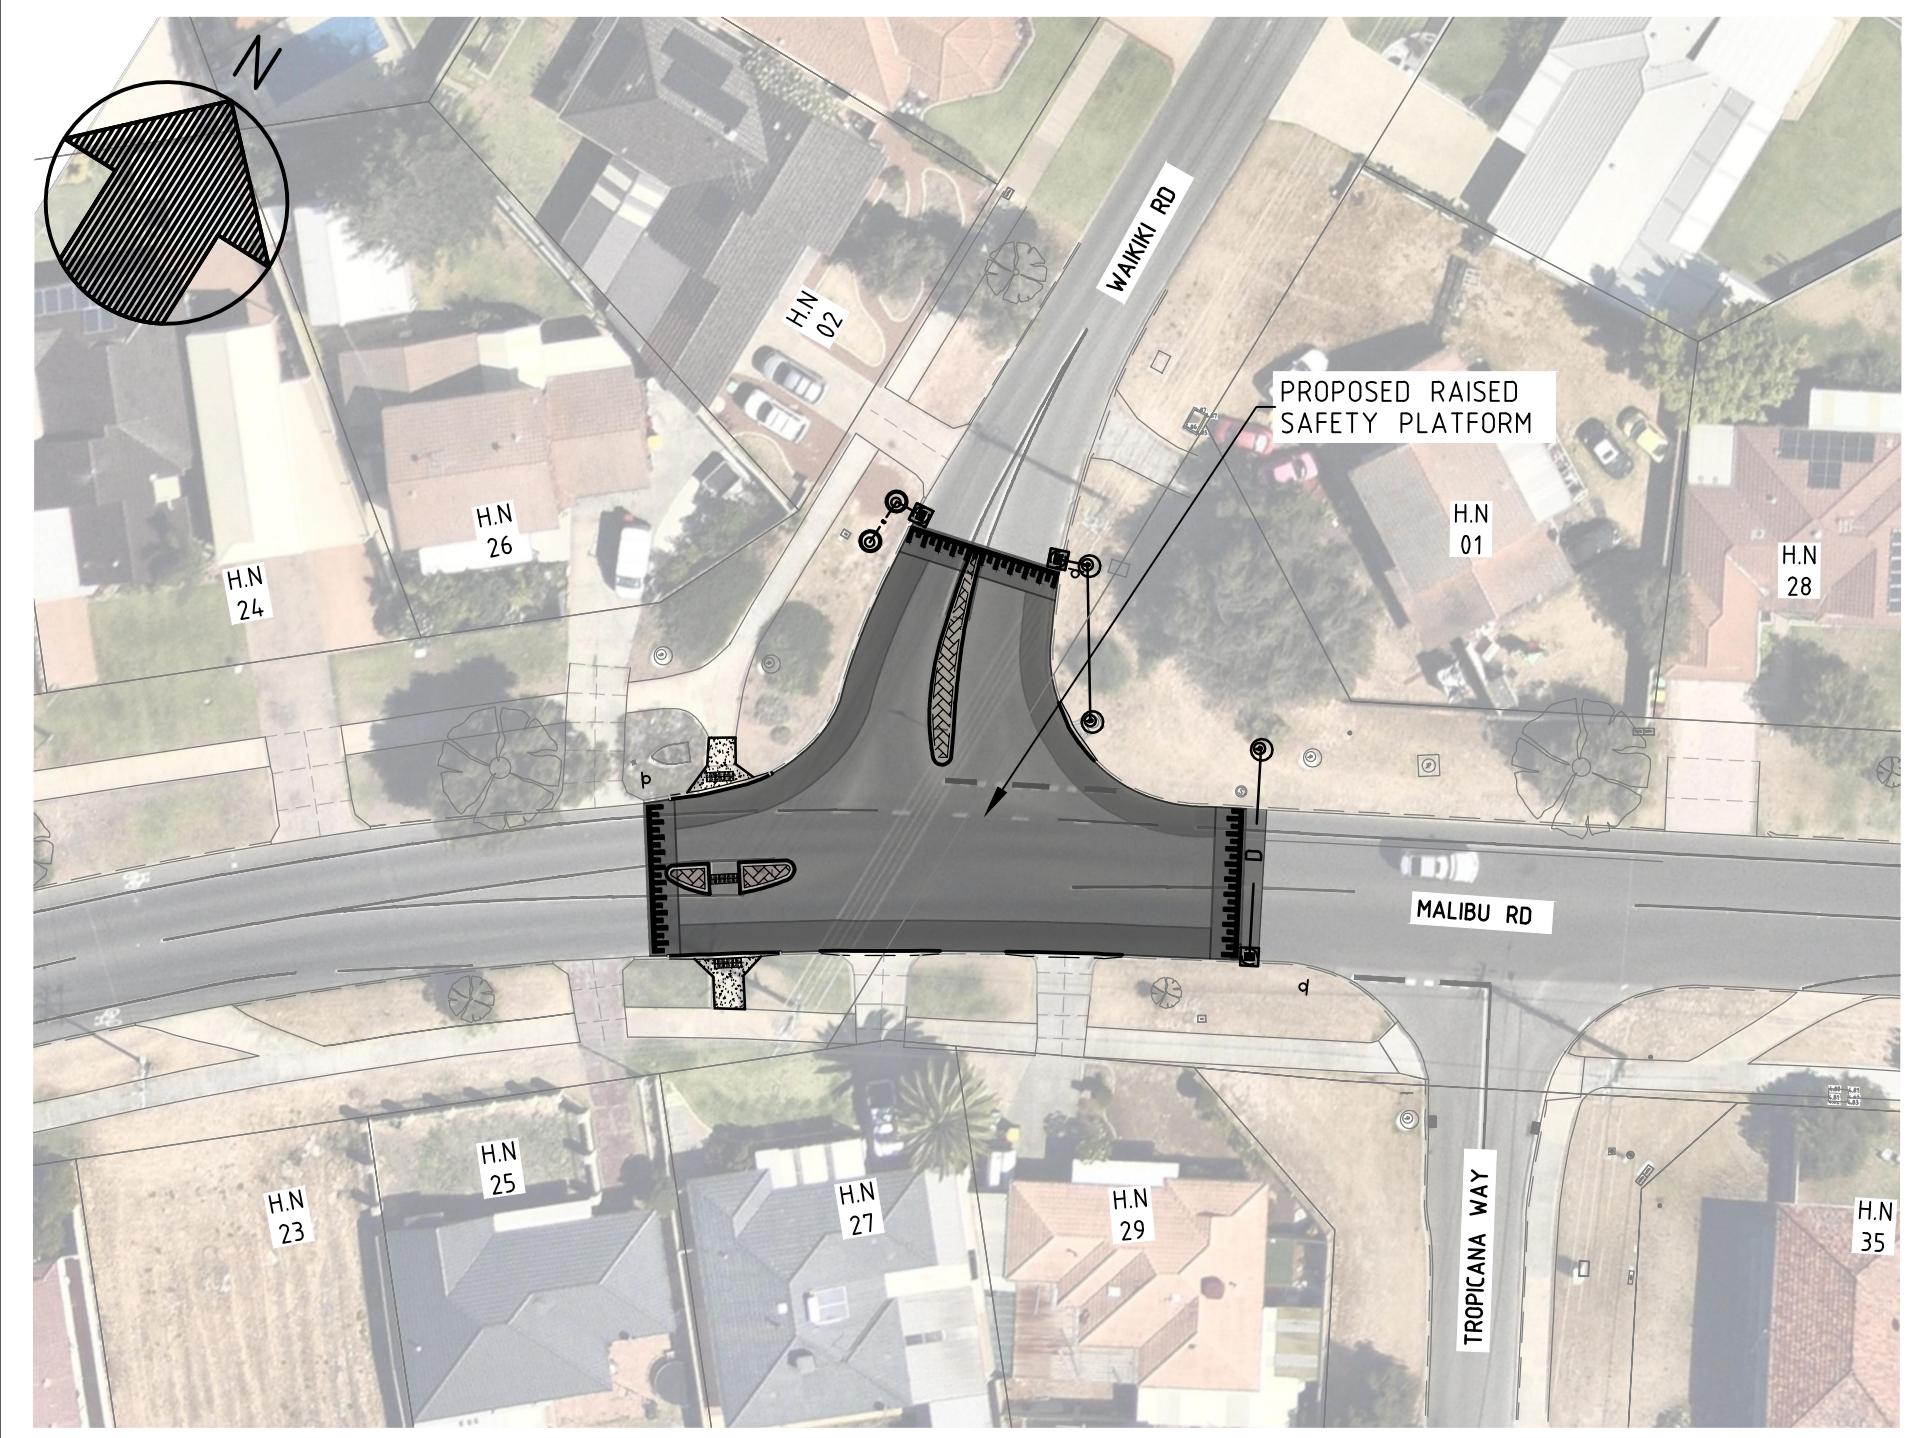

PLAN
SCALE 1:500

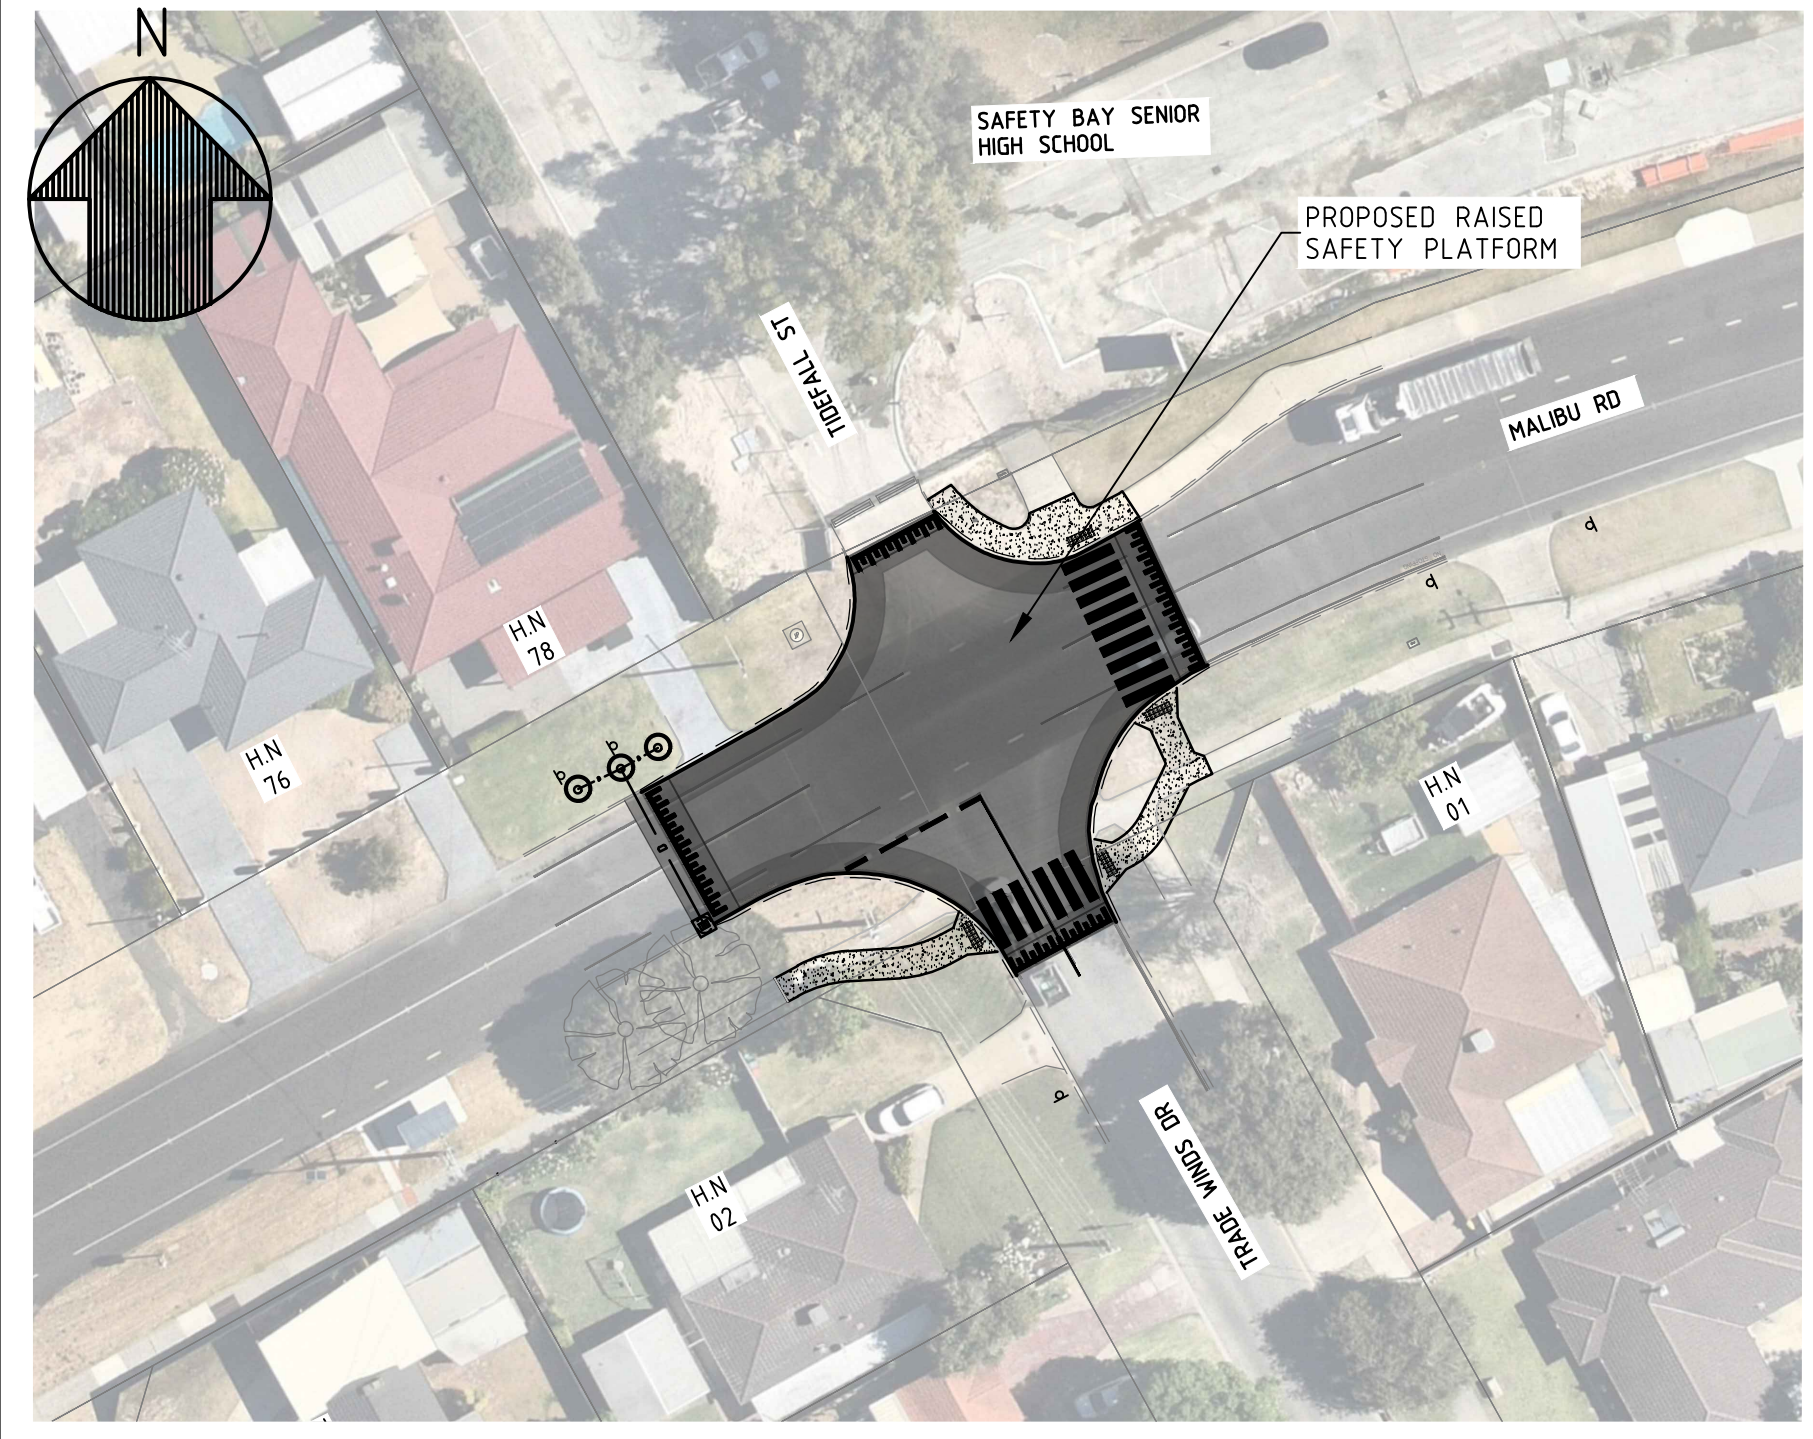

PLAN
SCALE 1:500

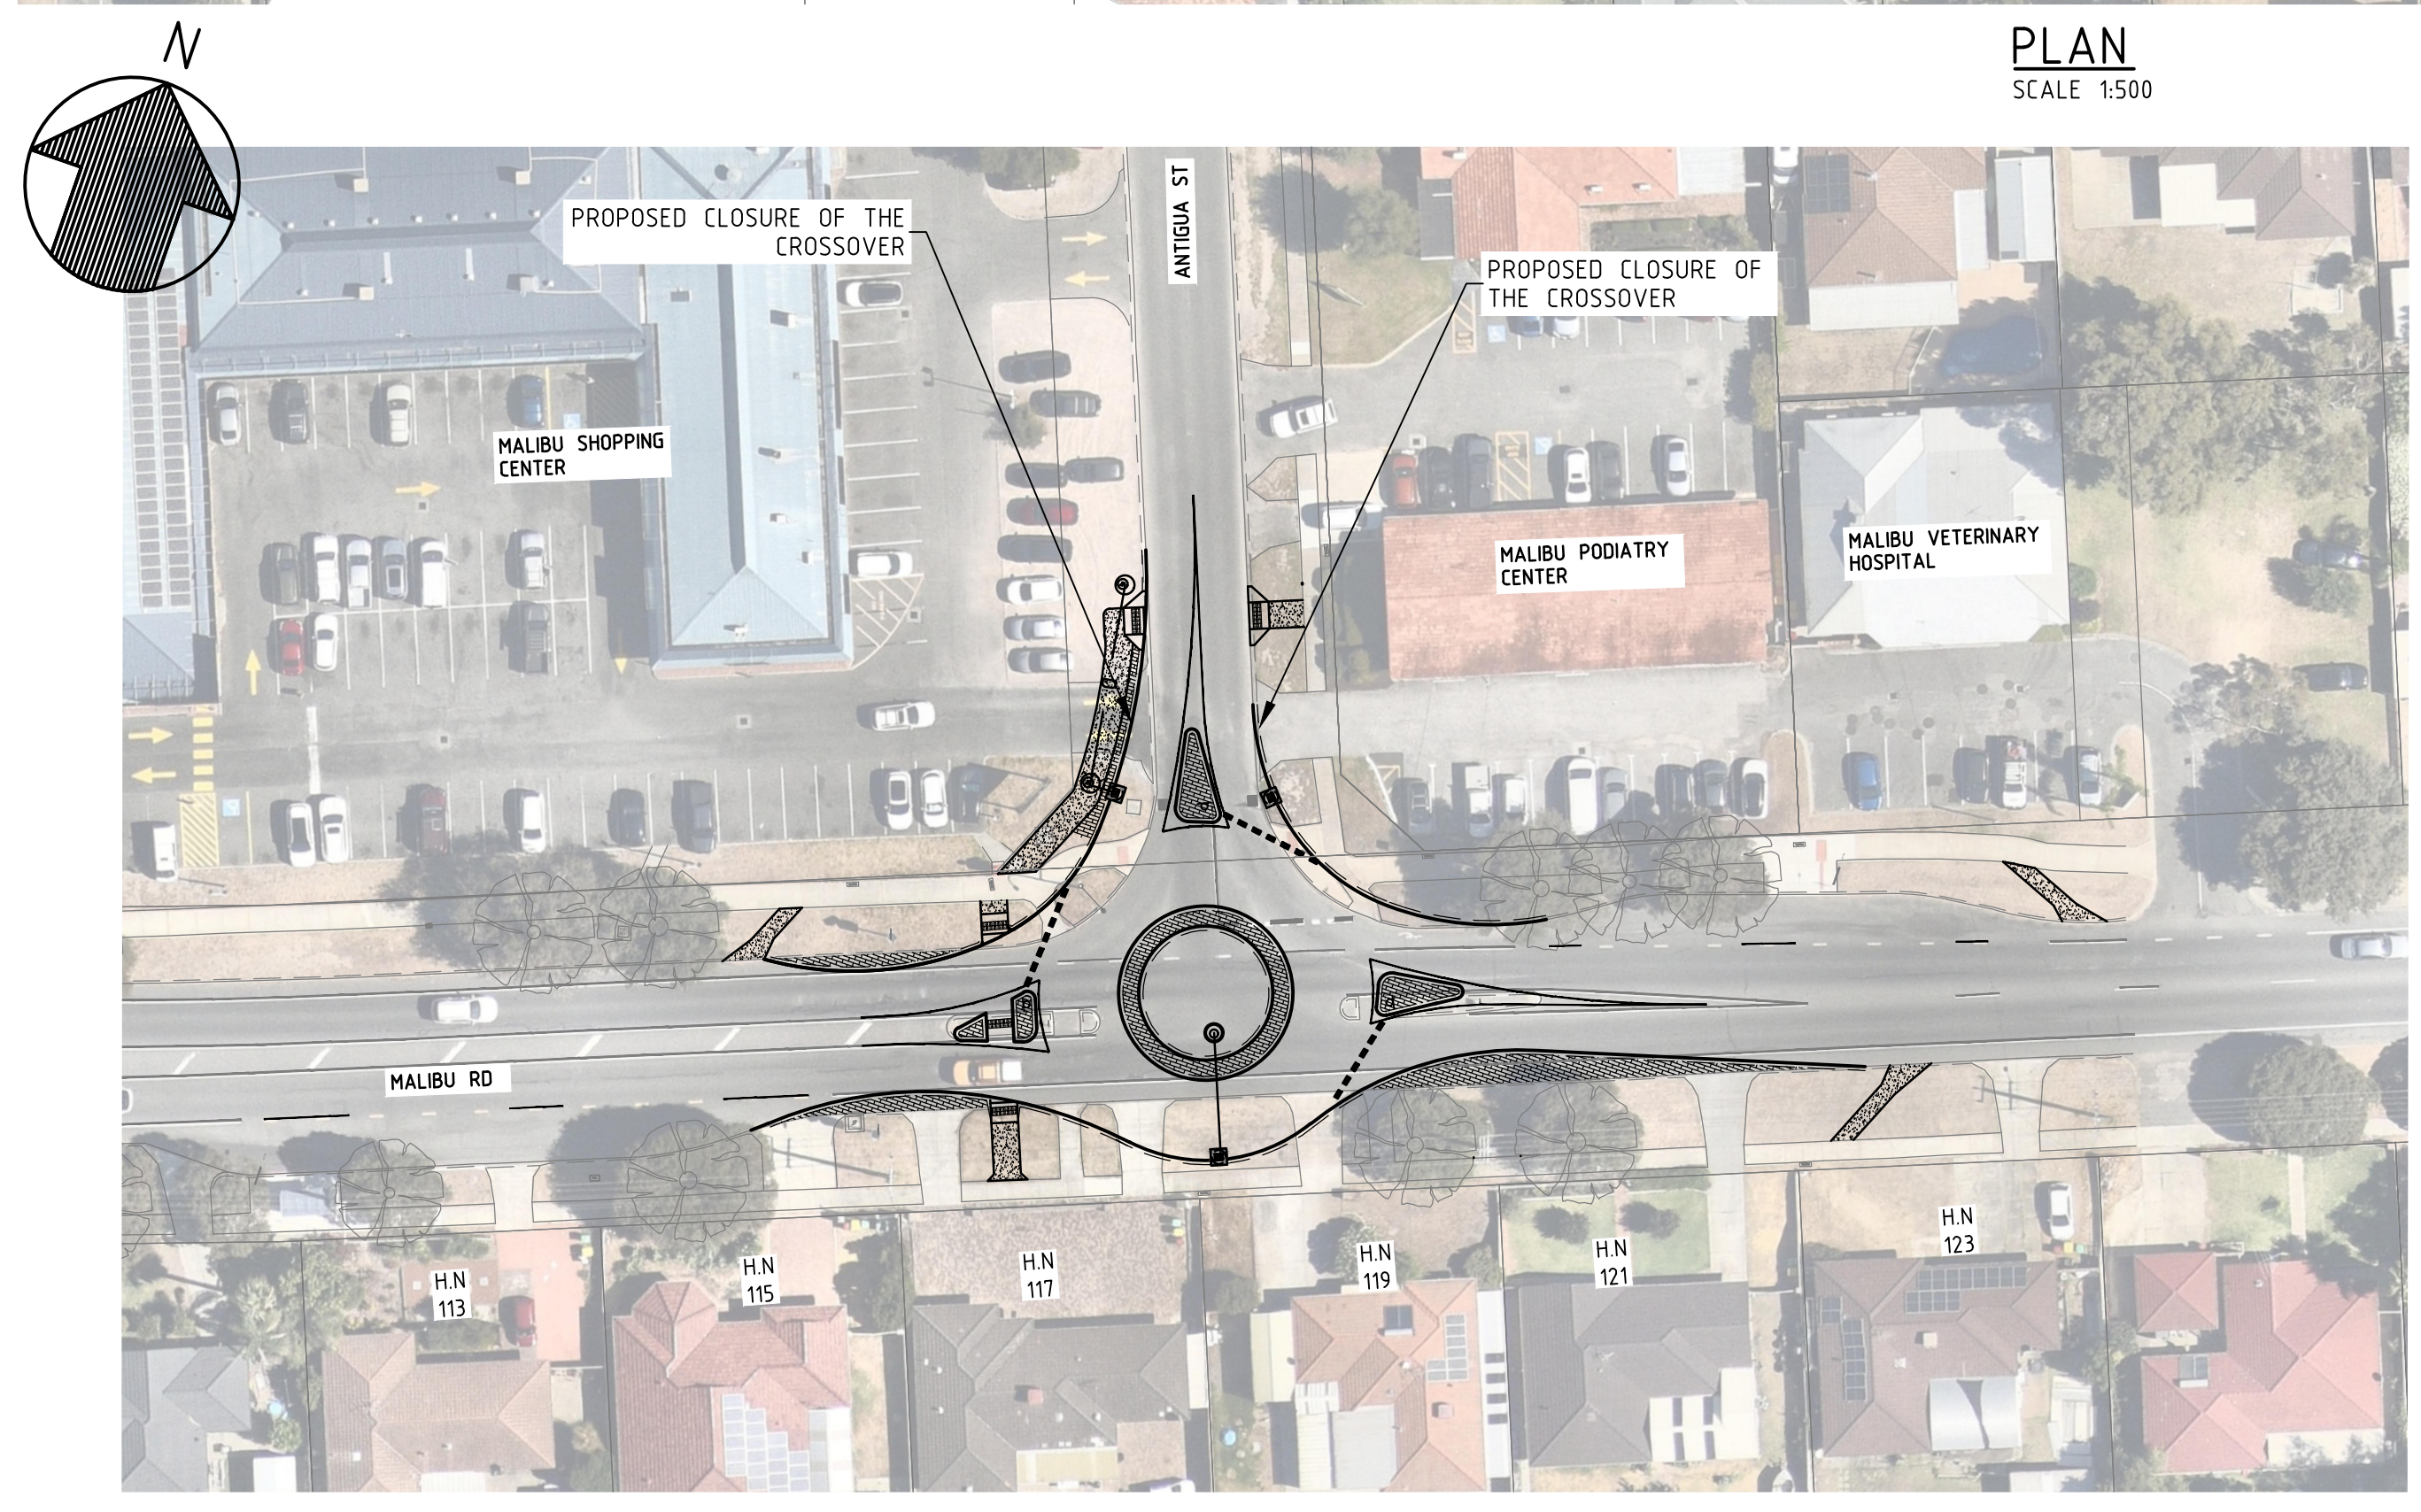

PLAN
SCALE 1:500

LEGEND:

- CADASTRAL BOUNDARY
- EXISTING LINEMARKING
- EXISTING KERB
- EXISTING FOOTPATH
- PROPOSED FOOTPATH
- PROPOSED FAUX BRICK INFILL
- PROPOSED ROAD WIDENING
- PROPOSED ROAD PAVEMENT REINSTATEMENT
- PROPOSED KERB
- PROPOSED SIGN, EXISTING SIGN
- PROPOSED LINEMARKING
- PROPOSED DRAINAGE PITS: JP, GP, SKW

- NOTES**
- VERGES TO BE REINSTATED UPON WORKS COMPLETION, INCLUDING ALL RETICULATION AS REQUIRED LIKE FOR LIKE AND DRIVEWAYS TO COUNCIL SPECIFICATIONS.
 - MAINTAIN THE SITE IN A SAFE CONDITION FOR ALL ROAD USERS. THIS MAY REQUIRE THE APPROPRIATE USE OF TEMPORARY SIGNING AND PAVEMENT MARKING UNTIL THE PERMANENT SIGNS AND PAVEMENT MARKING IS INSTALLED.
 - ACCESS TO ALL PROPERTIES TO BE MAINTAINED DURING CONSTRUCTION WORKS.

REVISIONS				PROJECT	 P0 Box 2142 Rockingham DC, WA 6169 Telephone (08) 9528 0333 Fax (08) 9592 1705	DESIGNED		T. RANASINGHE	16/06/26	
NO.	DESCRIPTION	DATE	SIGNED	MALIBU RD-SAFETY BAY RD-READ ST		DRAWN	T. RANASINGHE	16/06/26		
C	AMENDED AND ISSUED FOR PUBLIC CONSULTATION	07/07/26	TR	SAFETY BAY		CHECKED <td colspan="1">H. WONG</td> <td colspan="2">16/06/26</td>	H. WONG	16/06/26		
B	FOOTPATH, ROUNDABOUT (WAIKIKI RD) REMOVED AND ISSUED FOR INTERNAL CONSULTATION	24/06/26	TR	LATM TREATMENT		APPROVED				
A	ISSUED FOR REVIEW	16/06/26	TR	PUBLIC CONSULTATION PLAN	TITLE	DRAWING NO	04725-PC1	REVISION	C	