


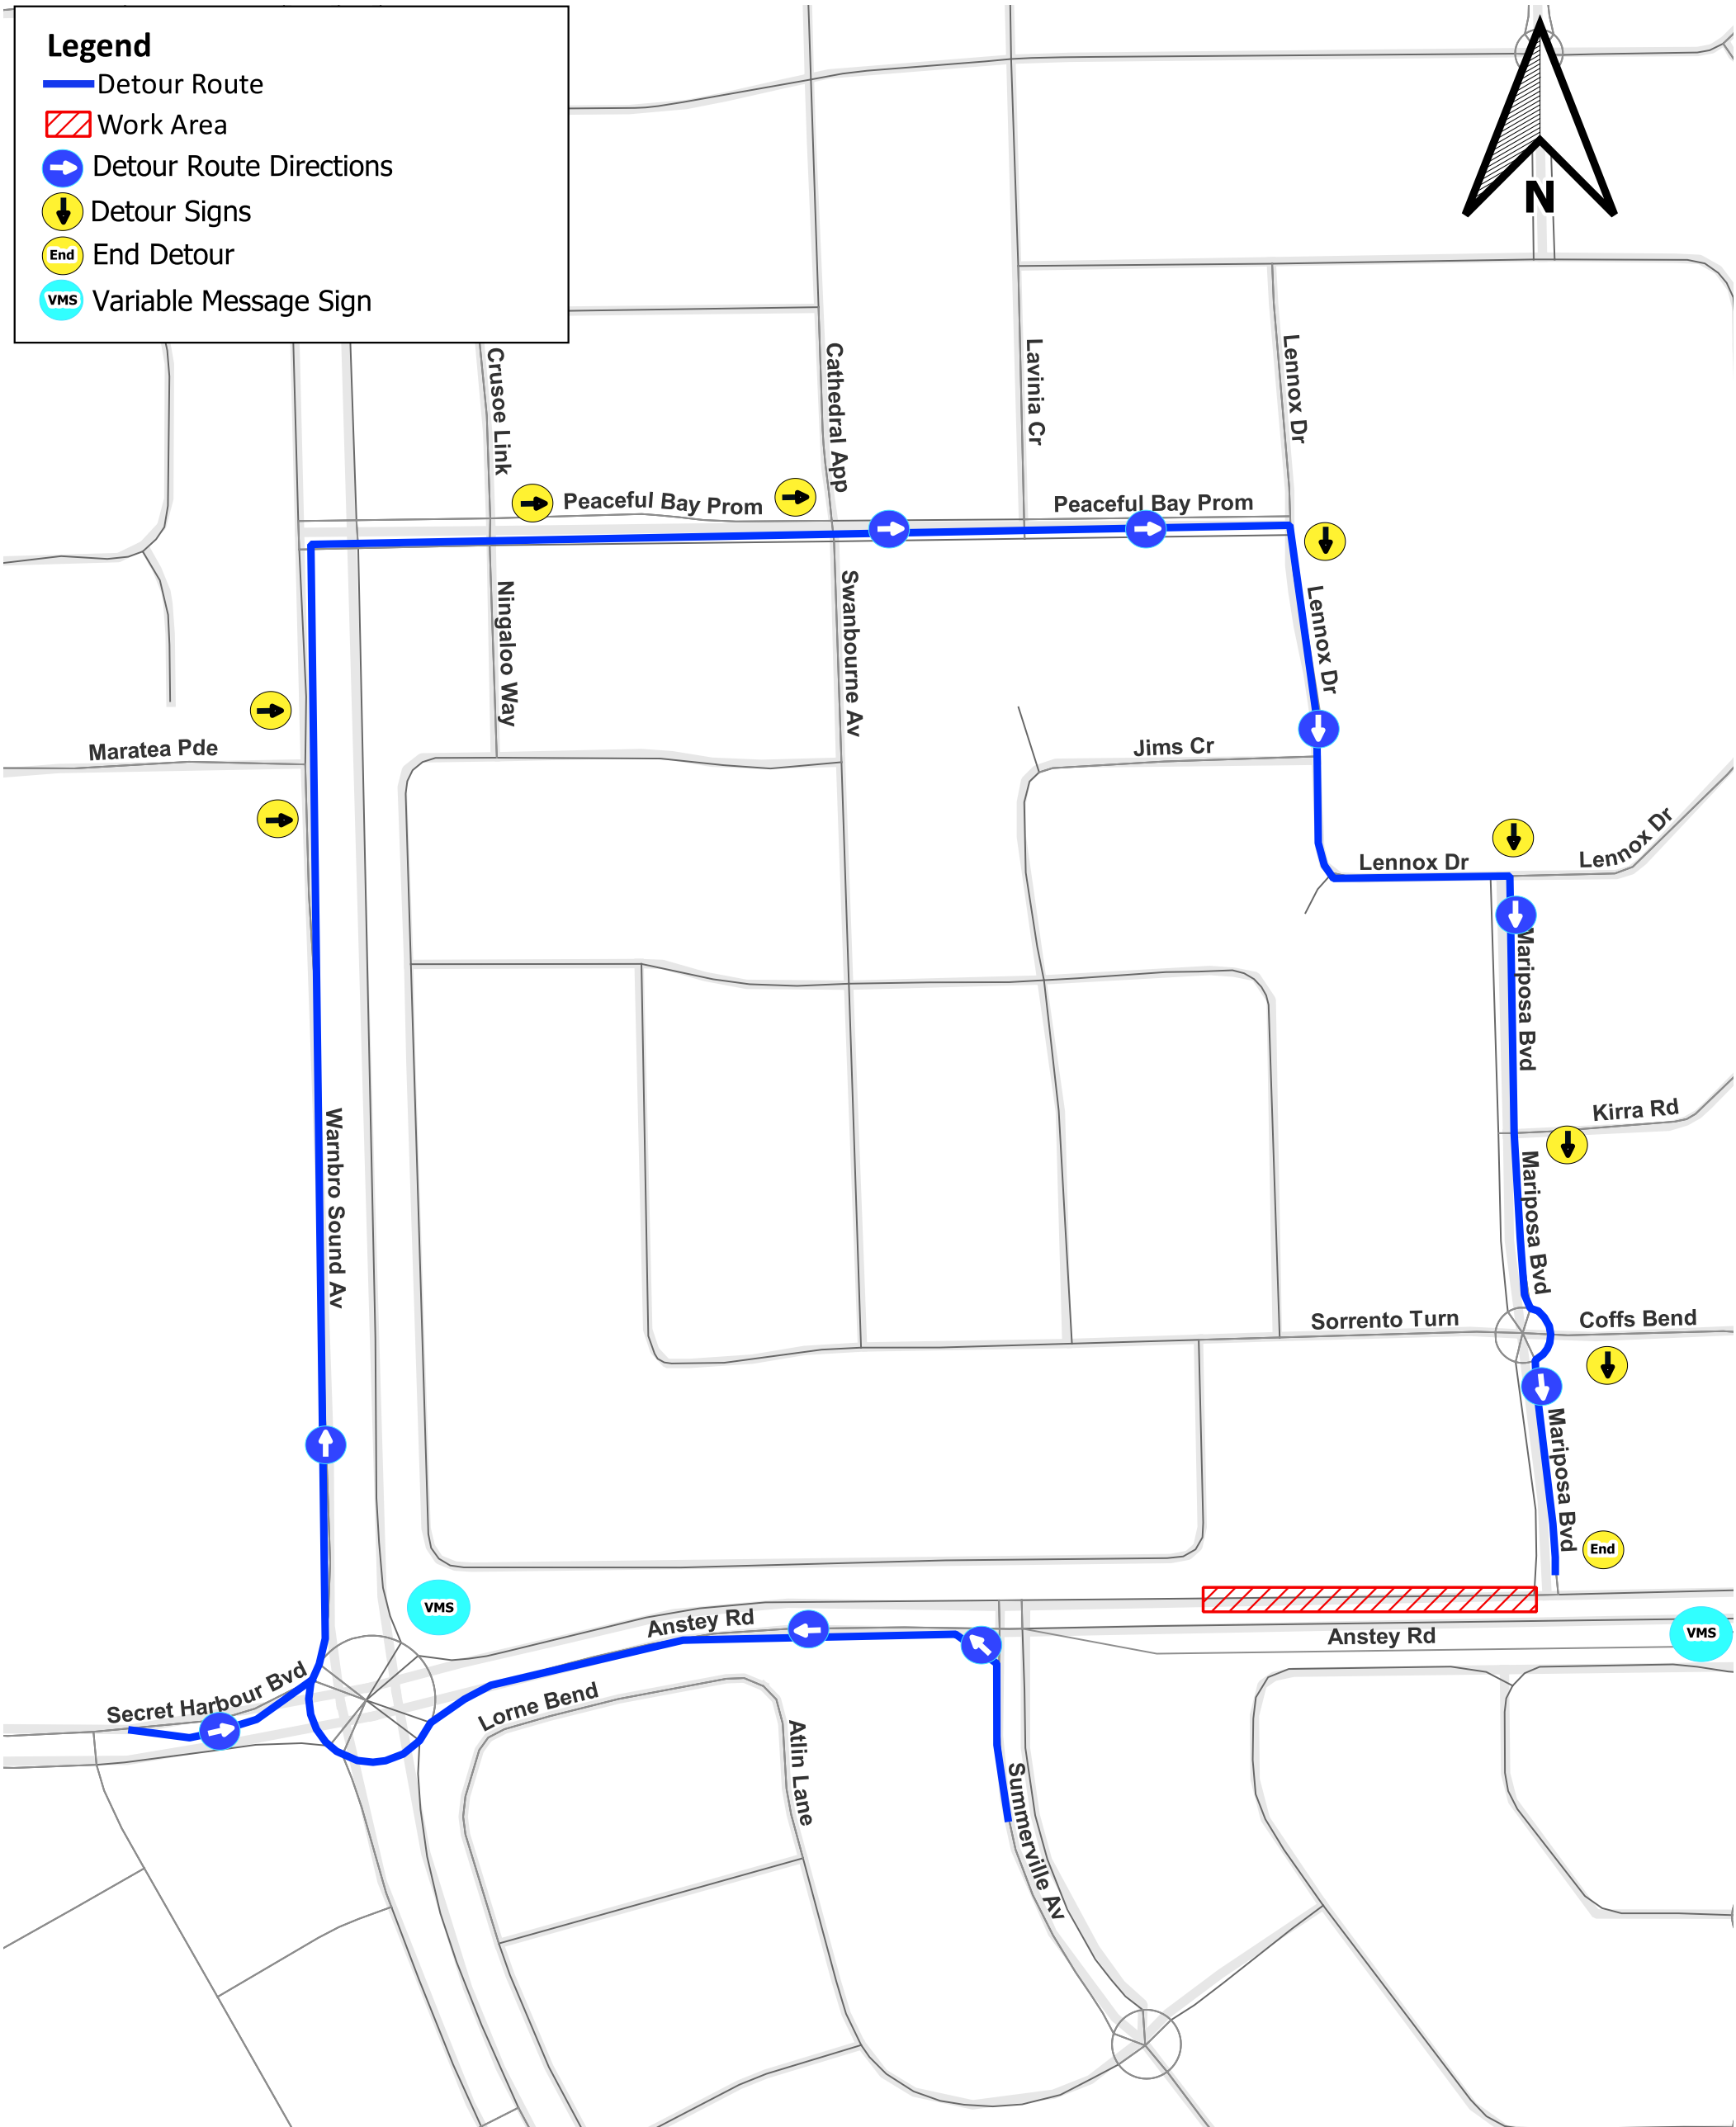

Anstey Road Pedestrian
Cut-through Project

Detour Plan 1