

LEGEND:

- CADASTRAL BOUNDARY
- EXISTING LINEMARKING
- EXISTING KERB
- EXISTING FOOTPATH
- PROPOSED FOOTPATH
- PROPOSED FAUX BRICK INFILL
- PROPOSED ROAD PAVEMENT CONSTRUCTION
- PROPOSED KERB
- PROPOSED SIGN, EXISTING SIGN
- PROPOSED LINEMARKING

NOTES

- VERGES TO BE REINSTATED UPON WORKS COMPLETION. INCLUDING ALL RETICULATION AS REQUIRED LIKE FOR LIKE AND DRIVEWAYS TO COUNCIL SPECIFICATIONS.
- MAINTAIN THE SITE IN A SAFE CONDITION FOR ALL ROAD USERS. THIS MAY REQUIRE THE APPROPRIATE USE OF TEMPORARY SIGNING AND PAVEMENT MARKING UNTIL THE PERMANENT SIGNS AND PAVEMENT MARKING IS INSTALLED.
- ACCESS TO ALL PROPERTIES TO BE MAINTAINED DURING CONSTRUCTION WORKS.




PLAN
SCALE 1:500


PLAN
SCALE 1:2000




PLAN
SCALE 1:1000

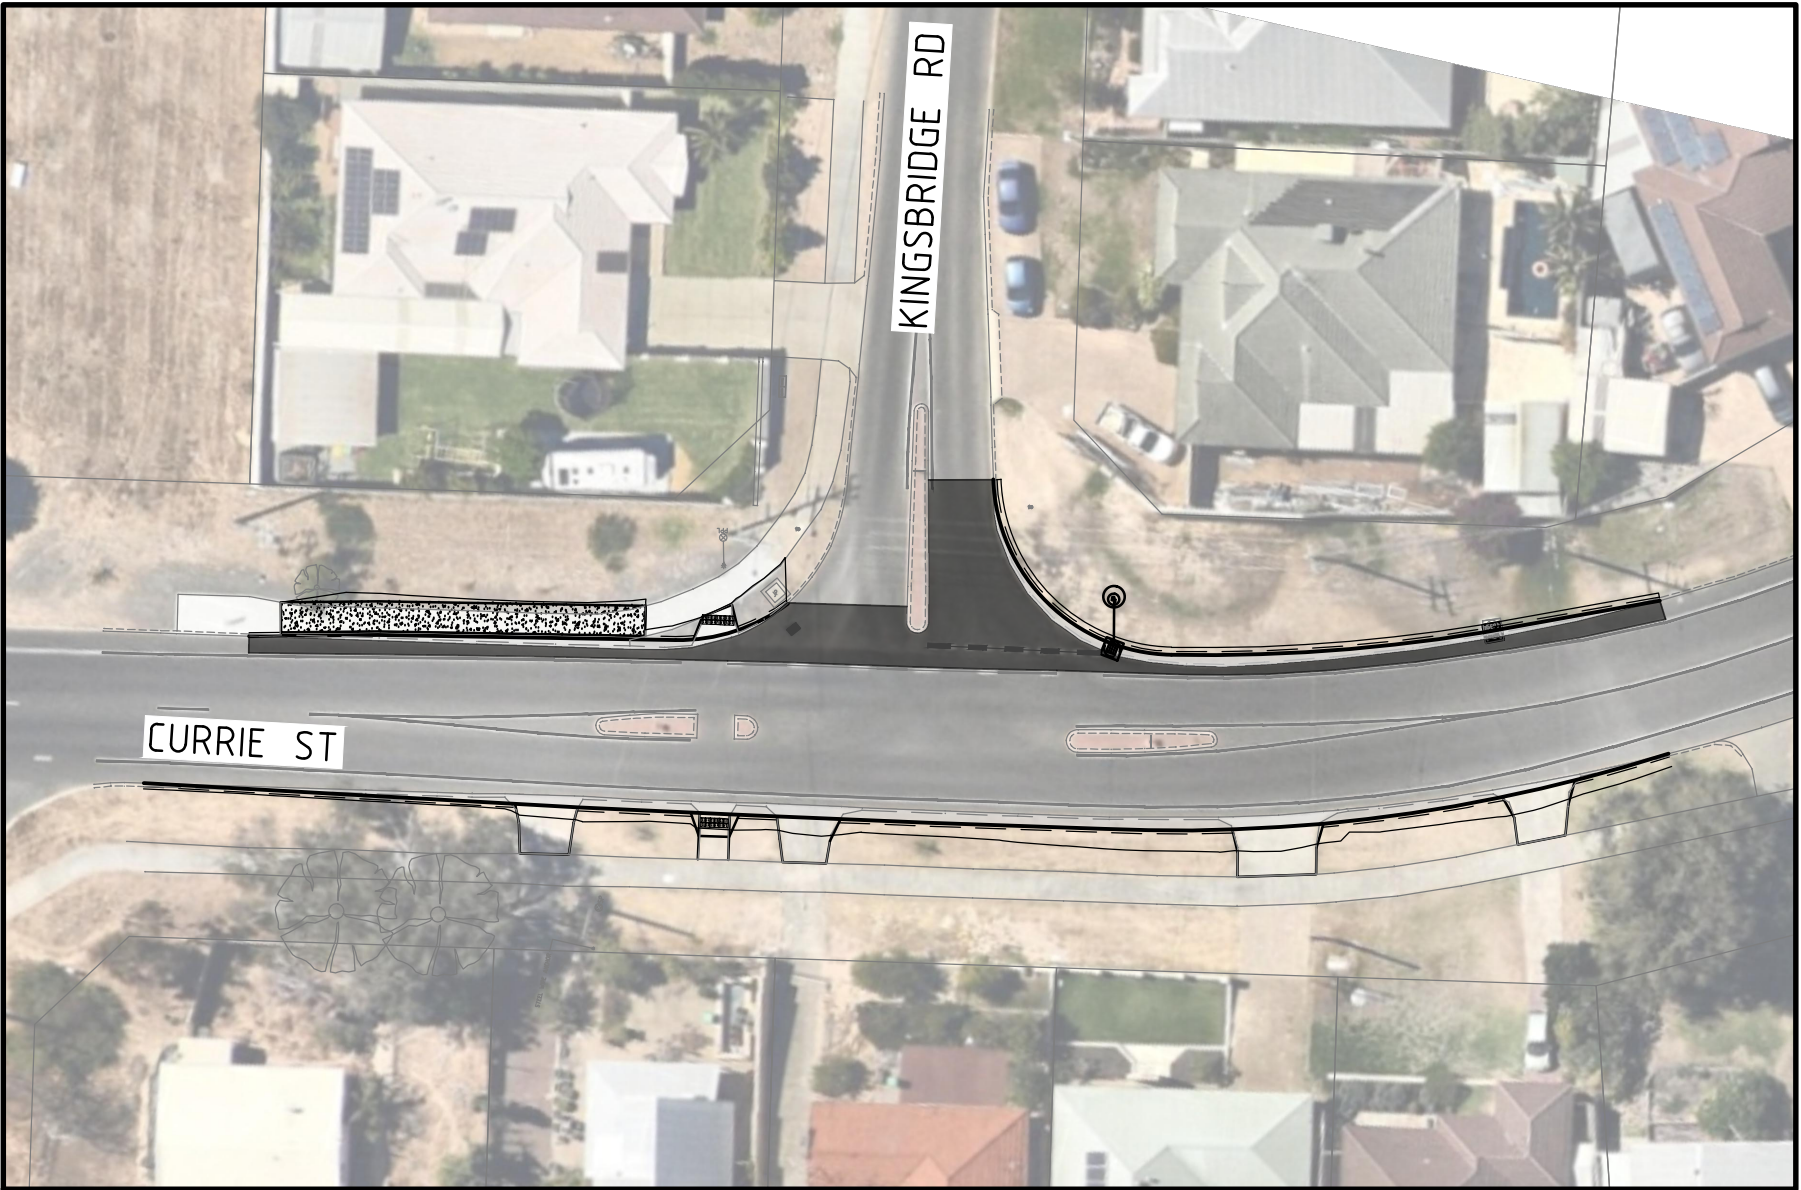

PLAN
SCALE 1:500

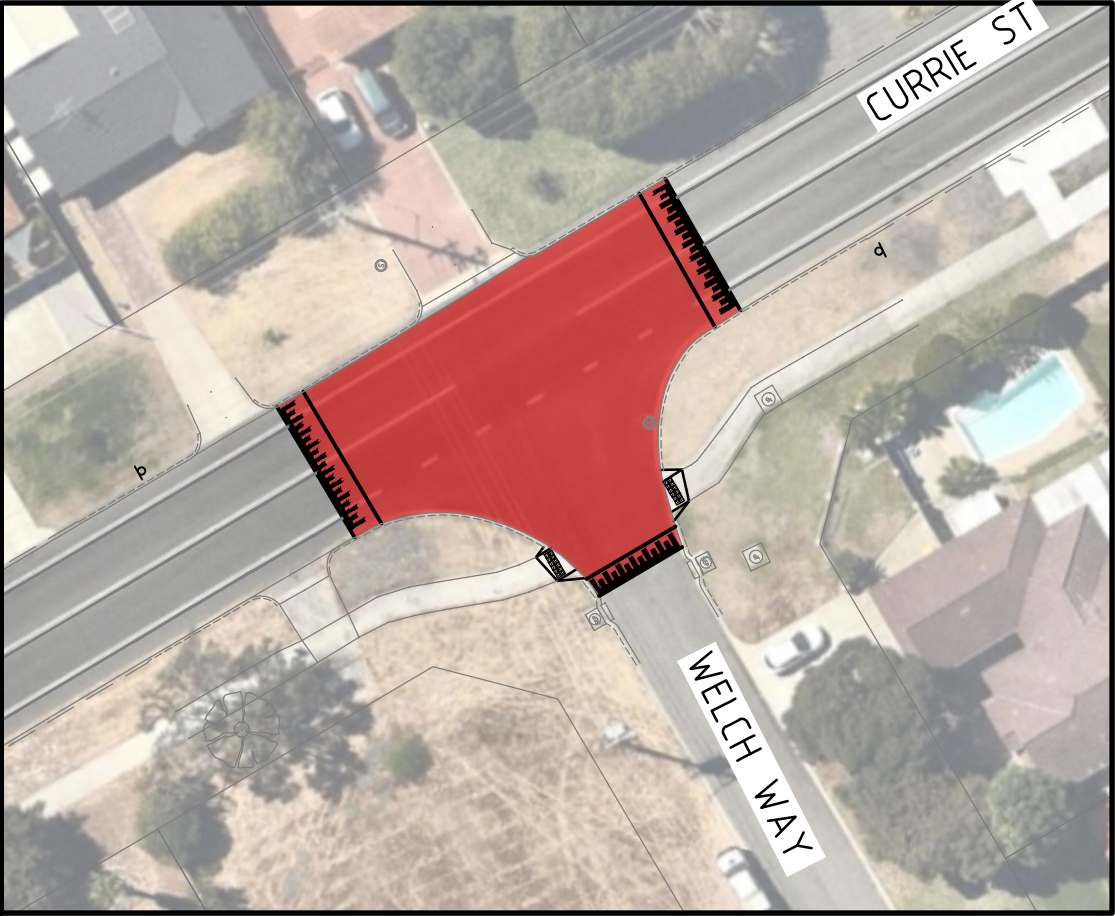

PLAN
SCALE 1:500

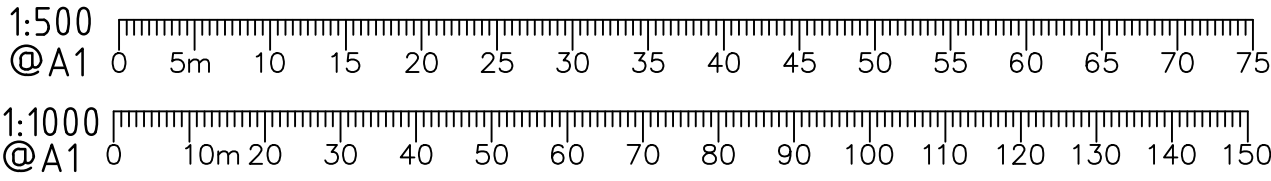

REVISIONS			
NO.	DESCRIPTION	DATE	SIGNED
A	ISSUED FOR REVIEW	11/12/25	BB
B	RAISED PLATFORM AT BARTER PL REMOVED FROM SCOPE	6/01/26	BB

PROJECT	CURRIE ST- FROM HANRETTY ST TO WELCH WAY
	WARNBRO
	TRAFFIC CALMING TREATMENTS
TITLE	PUBLIC CONSULTATION PLAN



P0 Box 2142
Rockingham DC,
WA 6169
Telephone (08) 9528 0333
Fax (08) 9592 1705

DESIGNED	BB	11/12/25
DRAWN	BB	11/12/25
CHECKED	XXX	--/--/--
APPROVED	XXX	--/--/--
DRAWING NO	02424-PC1	
REVISION	B	