






OVERALL PLAN
SCALE 1:2000

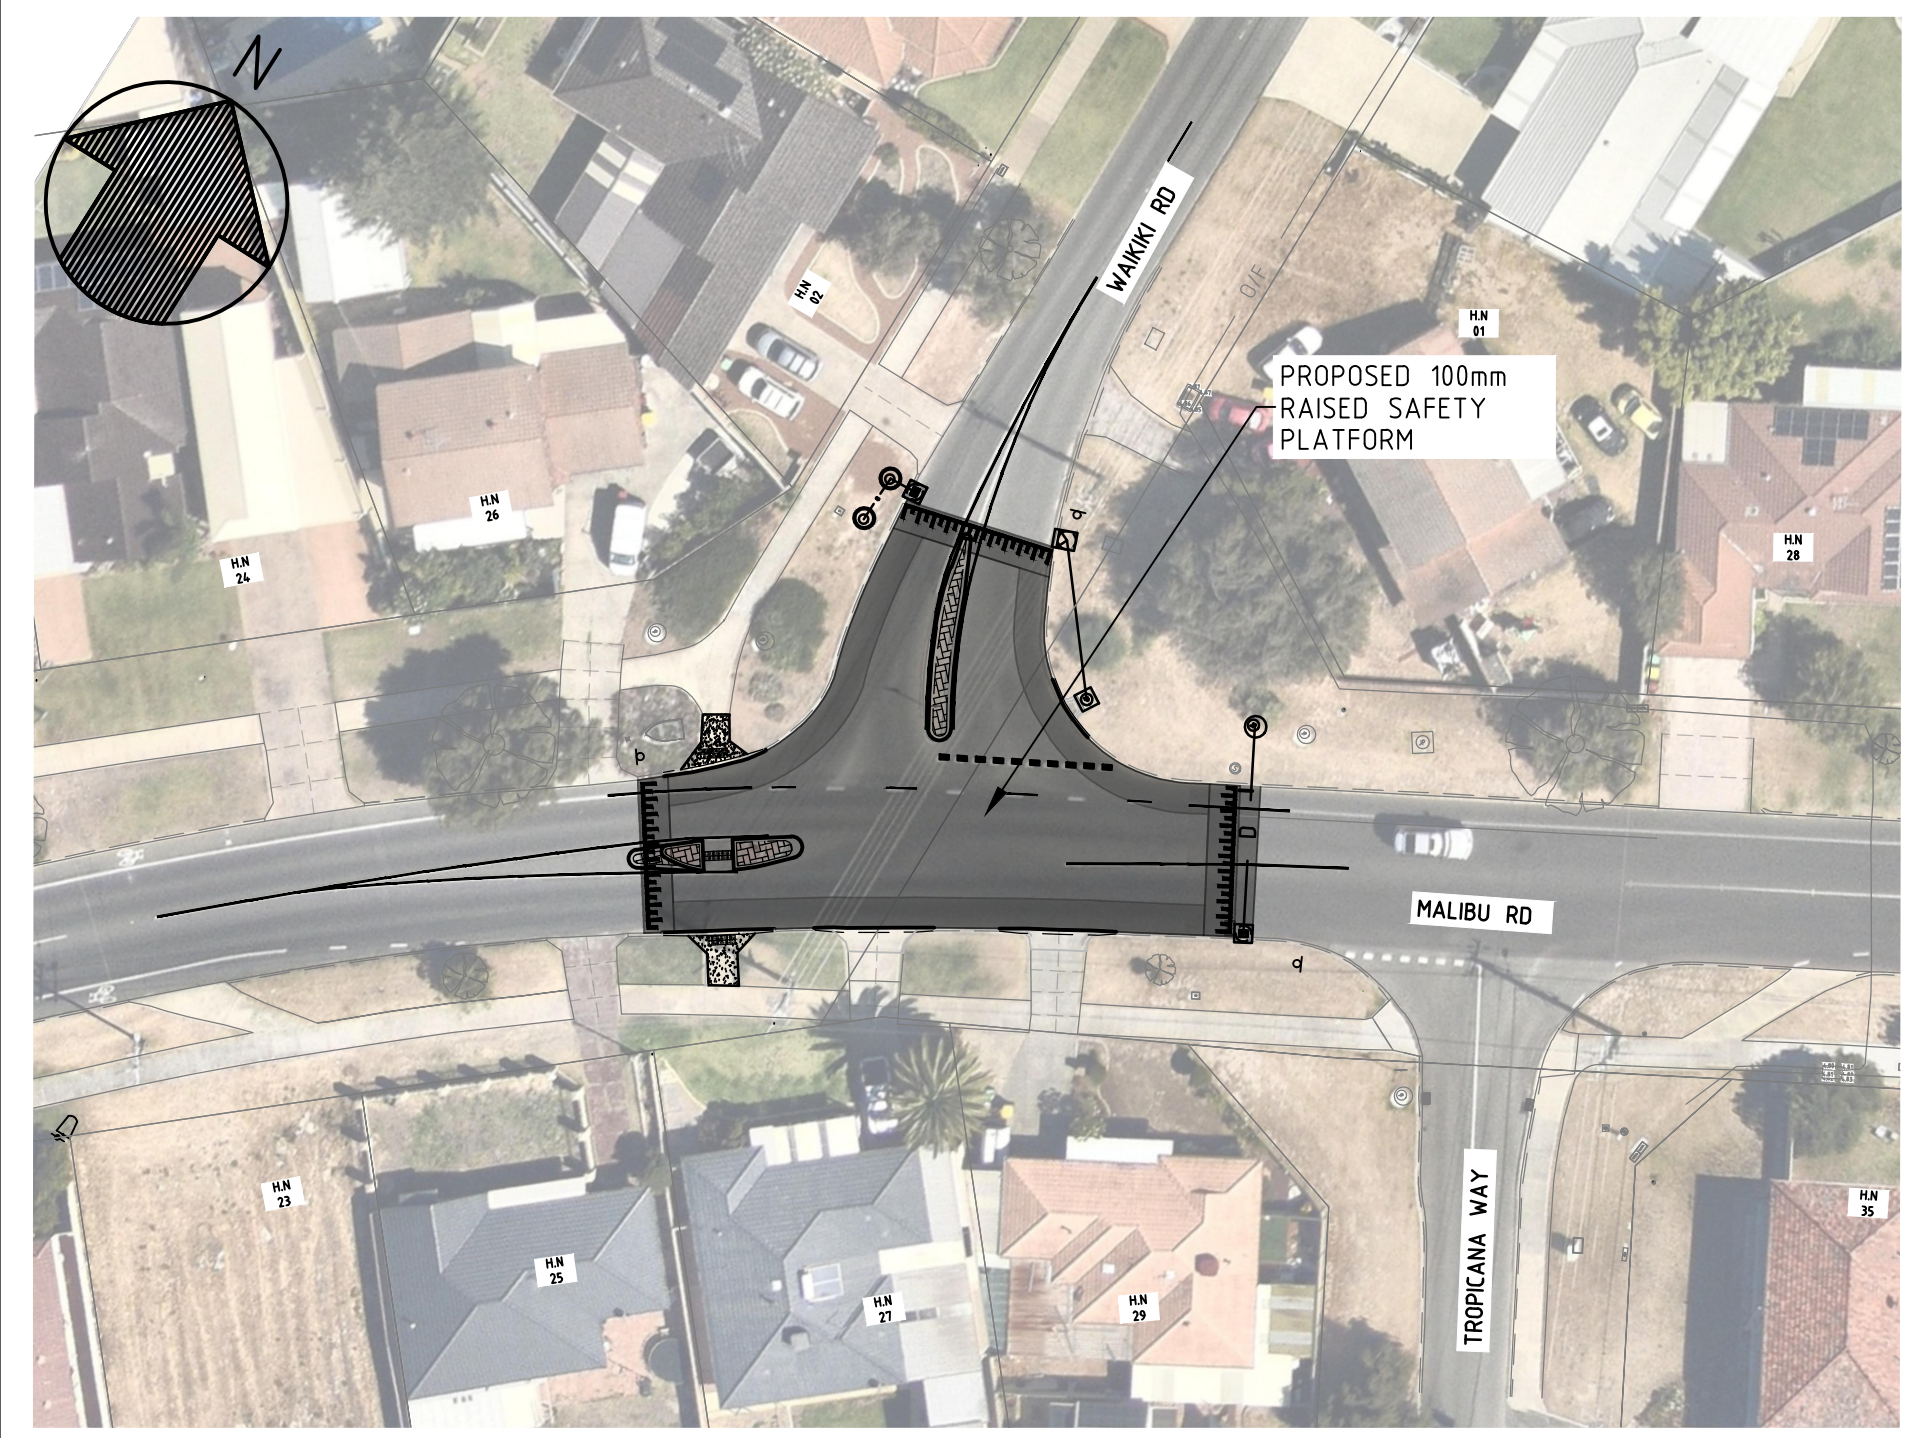


PLAN - RAISED SAFETY PLATFORM
SCALE 1:500

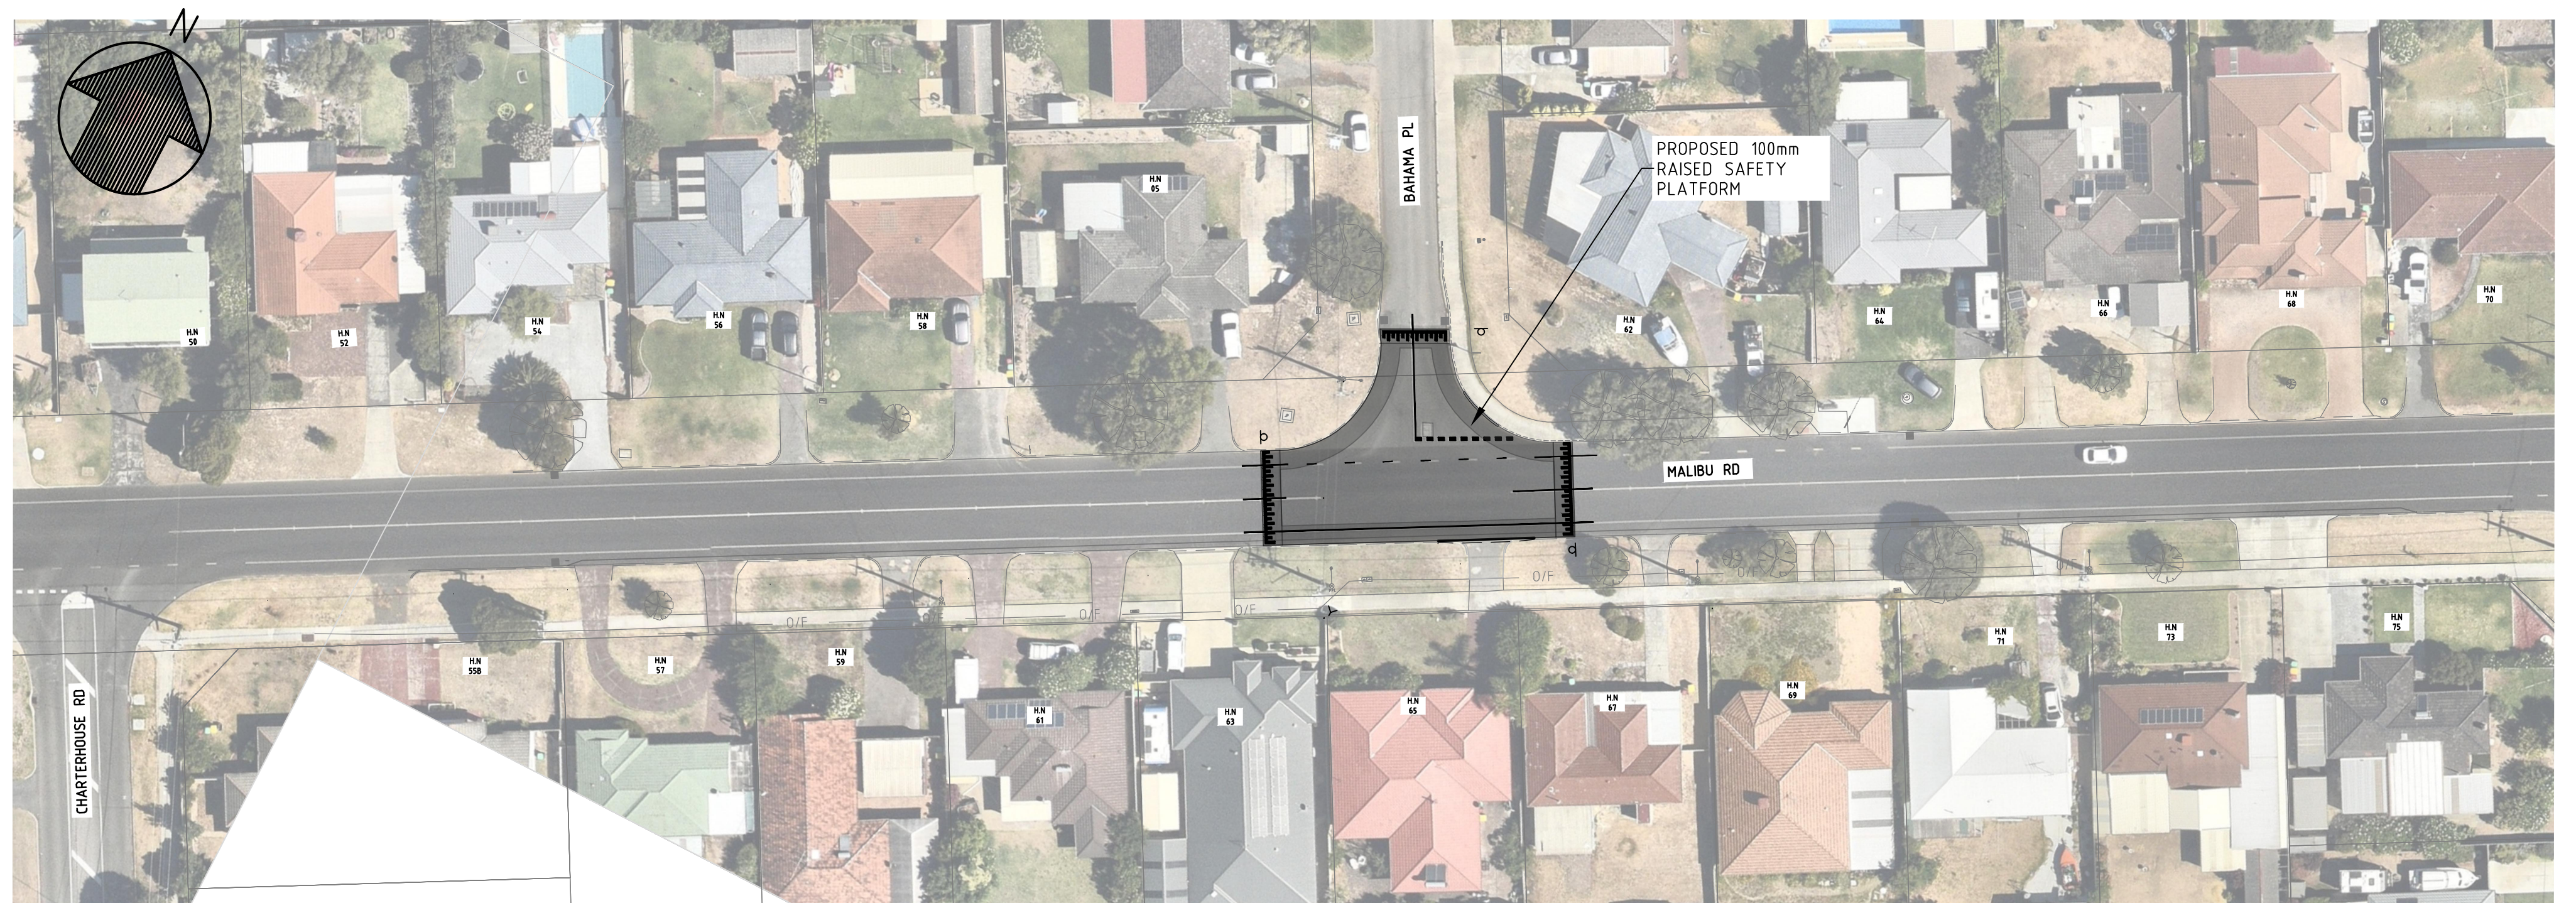

PLAN - RAISED SAFETY PLATFORM
SCALE 1:500

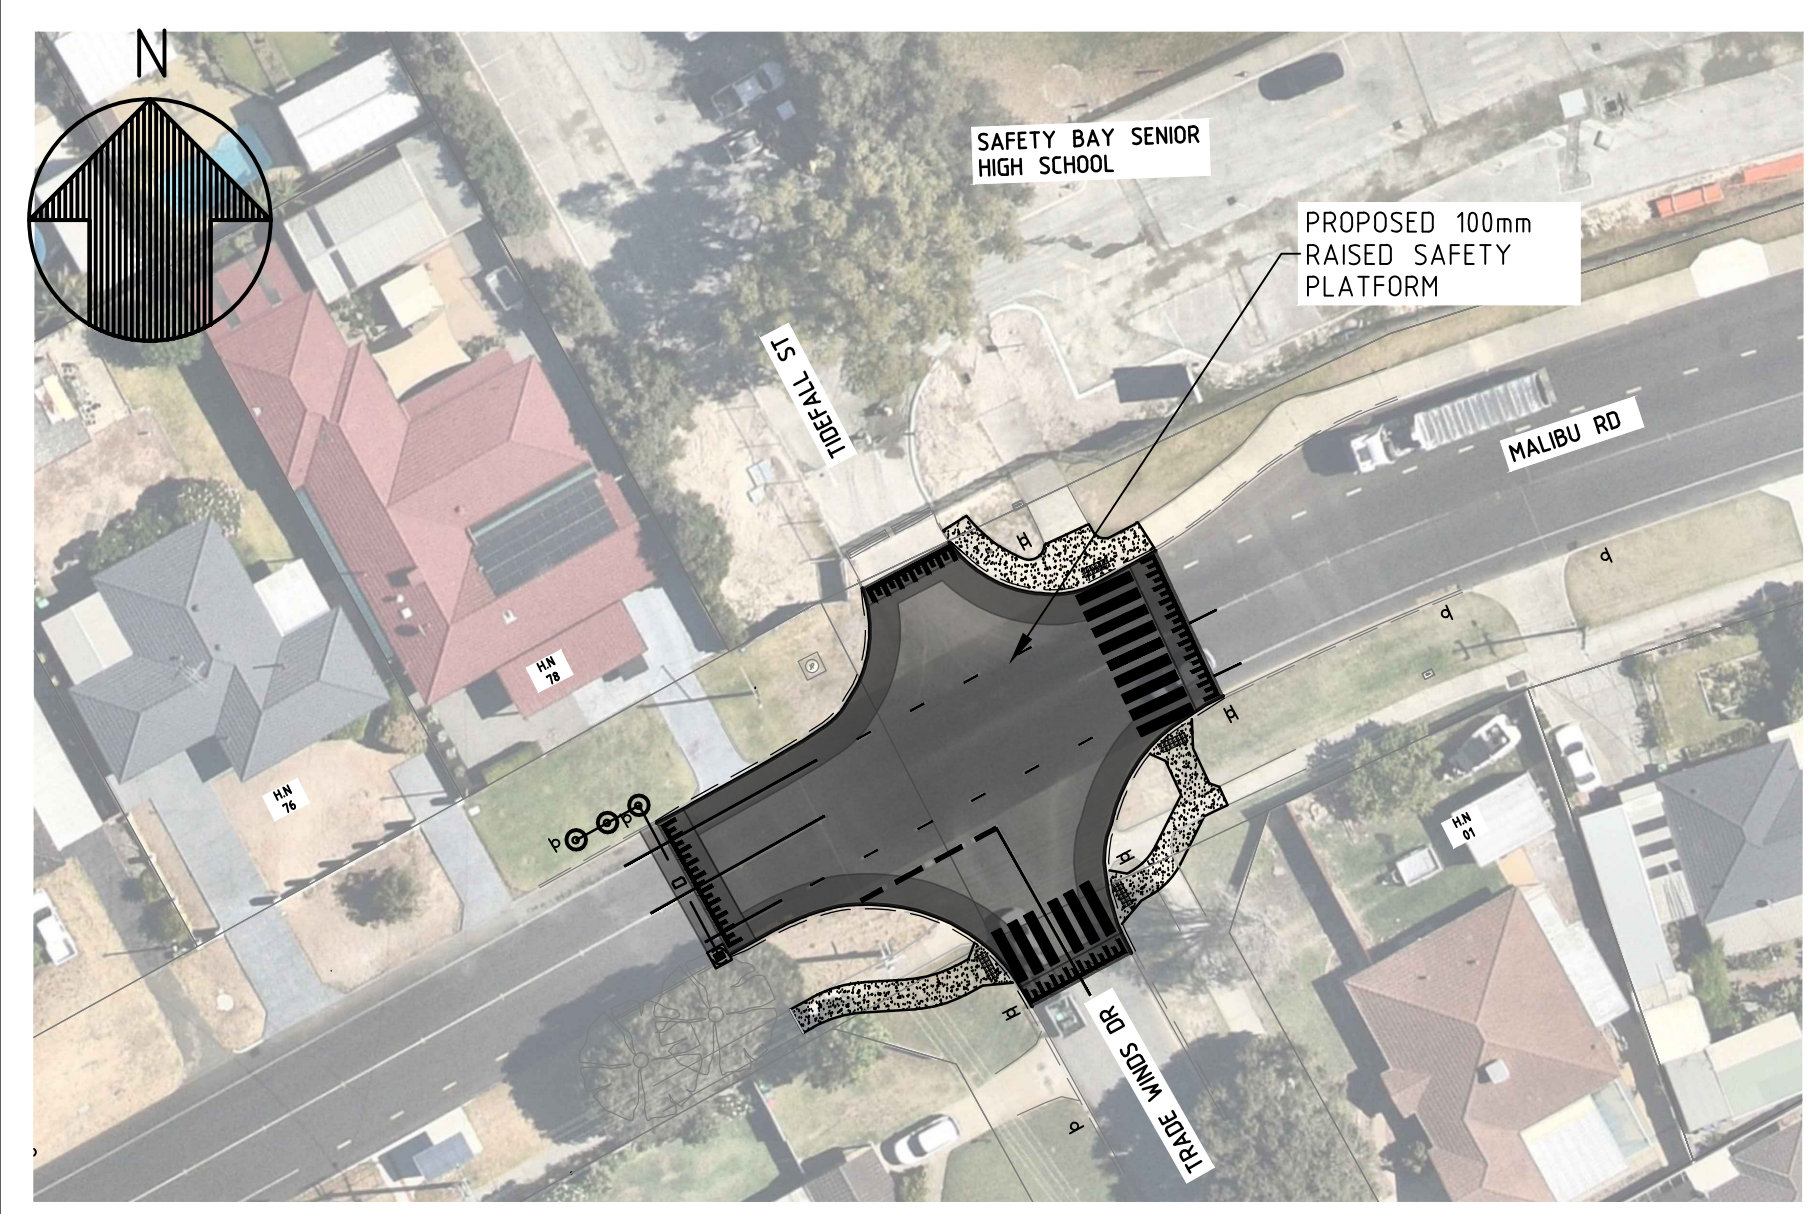

PLAN - RAISED SAFETY PLATFORM
SCALE 1:500

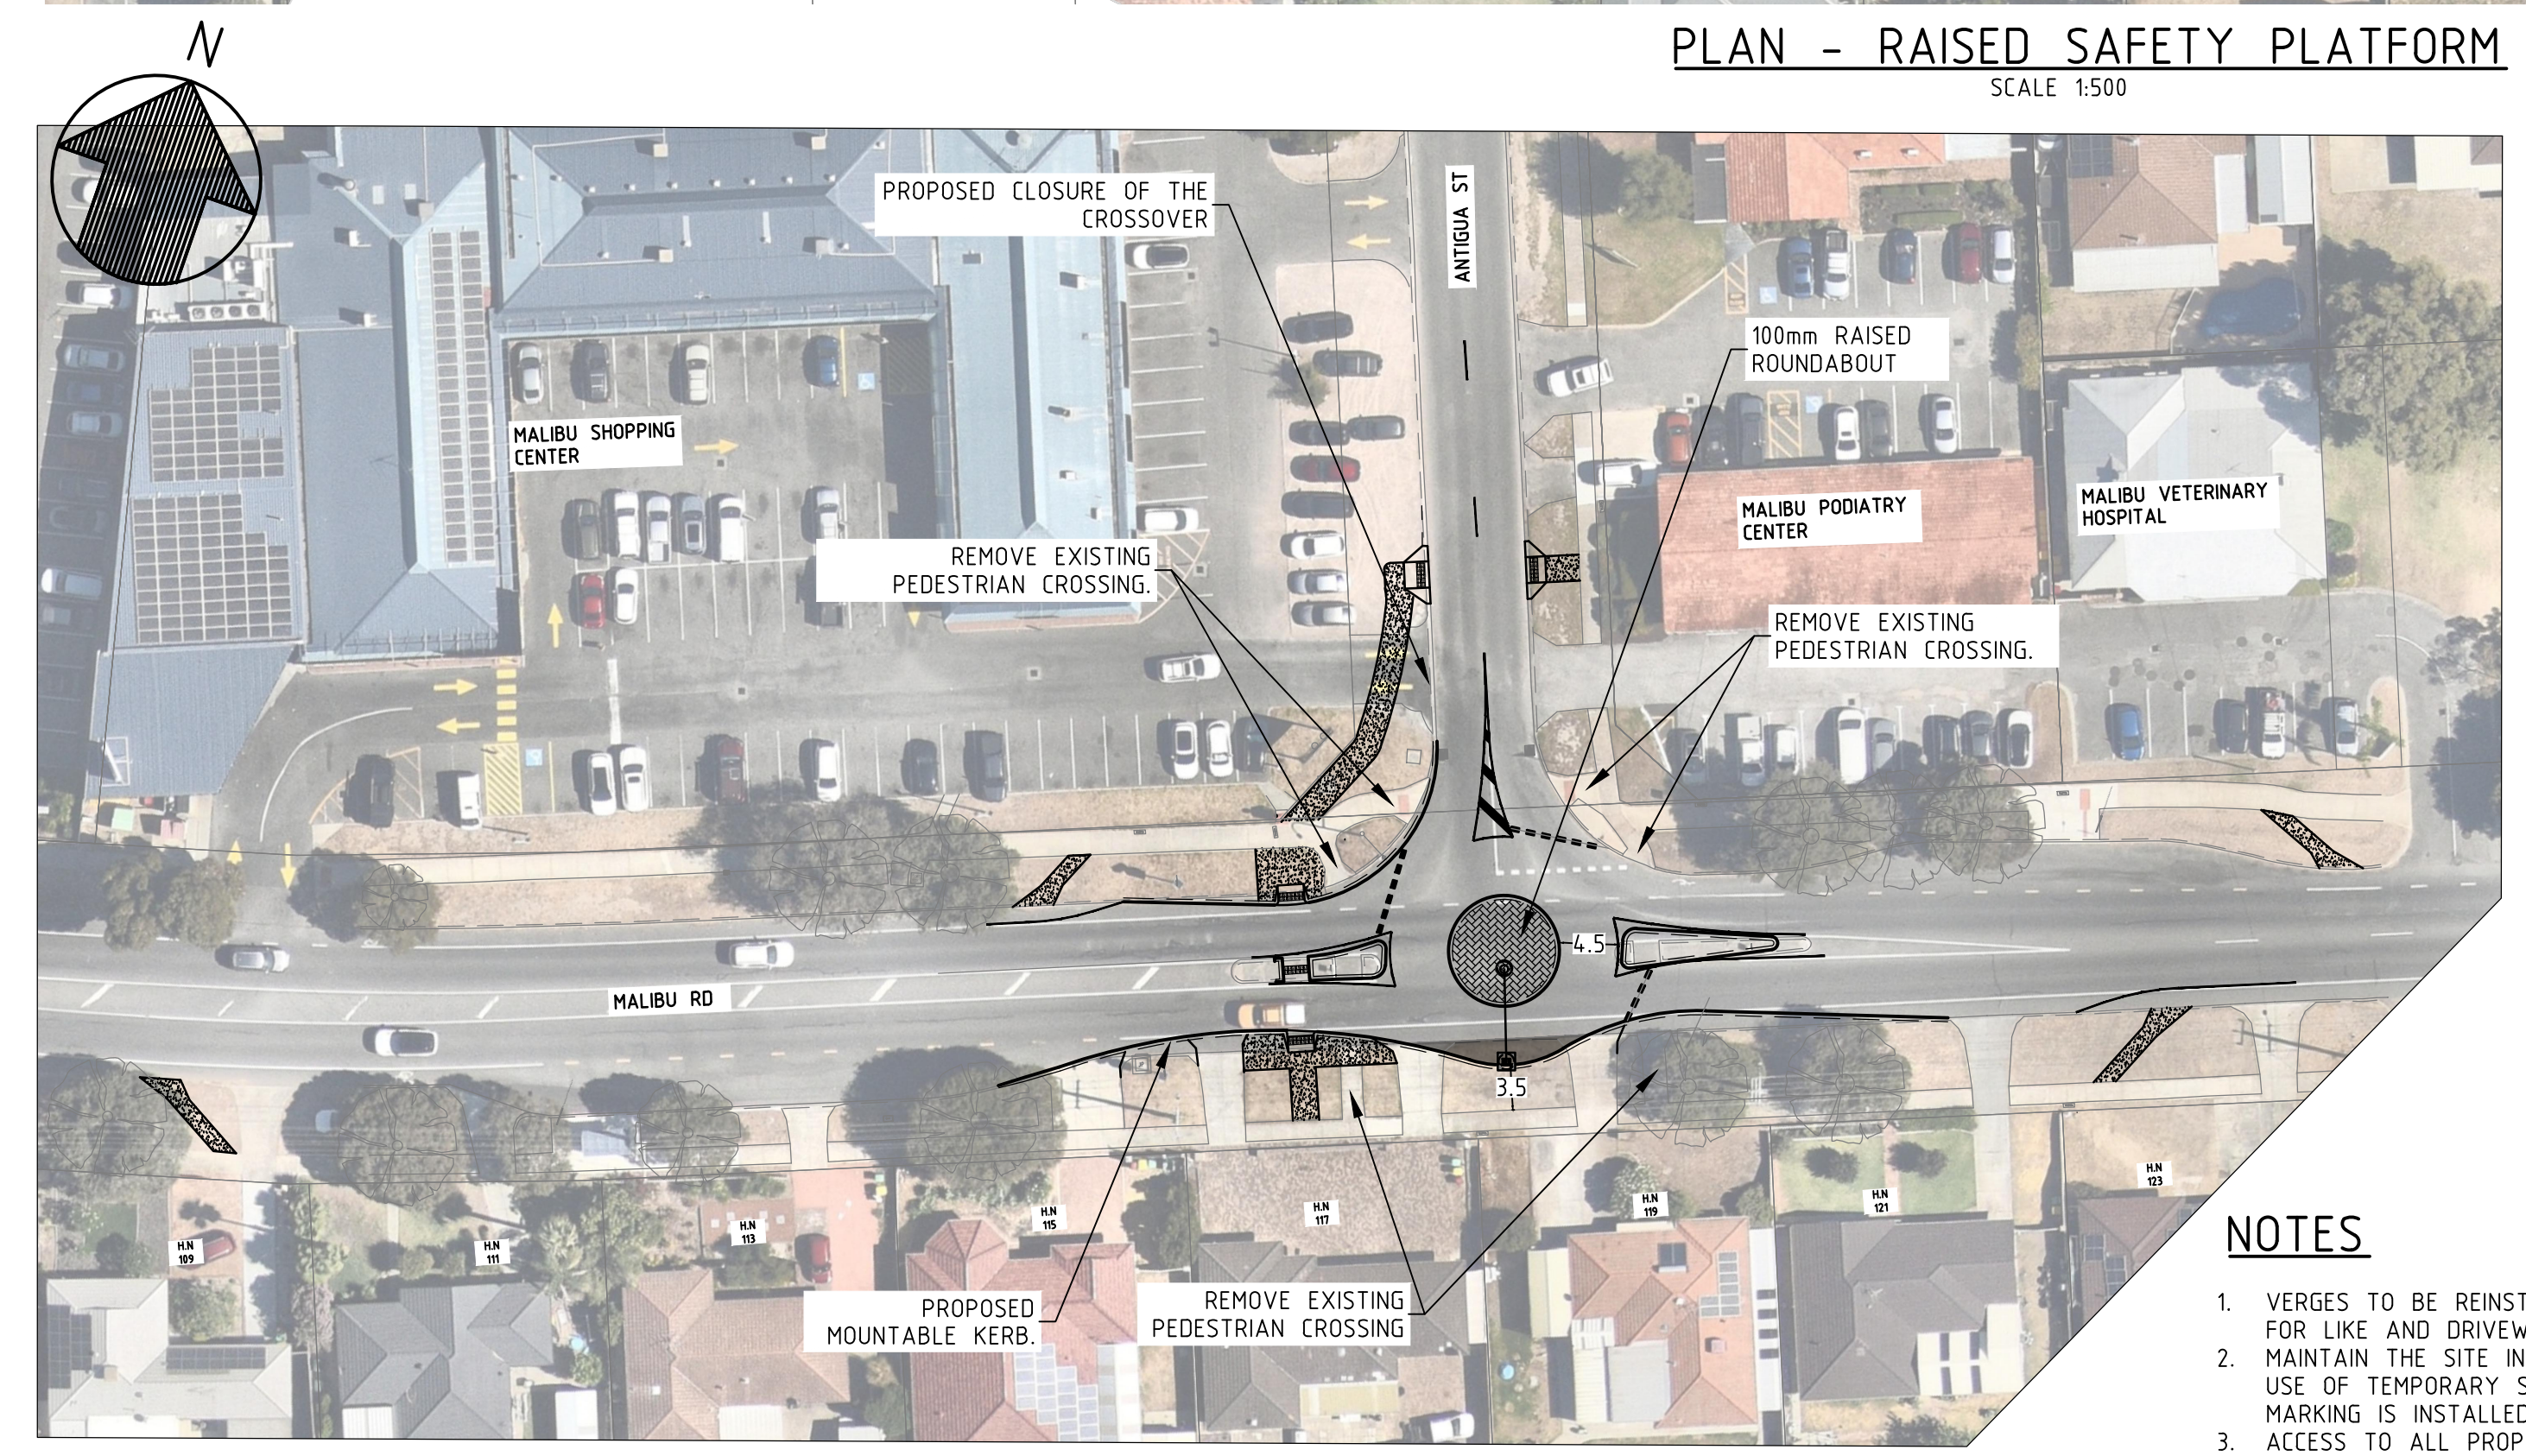

PLAN - MINI ROUNDABOUT
SCALE 1:500

LEGEND:

- EXISTING DRAINAGE
- UNDERGROUND POWER
- TELSTRA
- OPTICAL FIBRE
- WATER MAIN
- GAS LINE
- SEWER MAIN
- CADASTRAL BOUNDARY
- EXISTING LINEMARKING
- EXISTING KERB
- EXISTING FOOTPATH
- PROPOSED FOOTPATH
- PROPOSED FAUX BRICK INFILL
- PROPOSED ROAD PAVEMENT REINSTATEMENT
- PROPOSED ROAD WIDENING
- PROPOSED KERB
- PROPOSED SIGN, PROPOSED SIGN
- PROPOSED LINEMARKING
- PROPOSED DRAINAGE PITS: JP, GP, SKW

NOTES

- VERGES TO BE REINSTATED UPON WORKS COMPLETION. INCLUDING ALL RETICULATION AS REQUIRED LIKE FOR LIKE AND DRIVEWAYS TO COUNCIL SPECIFICATIONS.
- MAINTAIN THE SITE IN A SAFE CONDITION FOR ALL ROAD USERS. THIS MAY REQUIRE THE APPROPRIATE USE OF TEMPORARY SIGNING AND PAVEMENT MARKING UNTIL THE PERMANENT SIGNS AND PAVEMENT MARKING IS INSTALLED.
- ACCESS TO ALL PROPERTIES TO BE MAINTAINED DURING CONSTRUCTION WORKS.

REVISIONS				PROJECT	 PO Box 2142 Rockingham DC, WA 6169 Telephone (08) 9528 0333 Fax (08) 9592 1705	DESIGNED		T. RANASINGHE	16/06/26
NO.	DESCRIPTION	DATE	SIGNED	MALIBU RD-SAFETY BAY RD-READ ST		DRAWN	T. RANASINGHE	16/06/26	
D	AMENDED AS PER COMMENTS AND RE-ISSUED FOR INFORMATION ONLY	21/08/26	TR	SAFETY BAY		CHECKED	H. WONG	16/06/26	
C	AMENDED AND ISSUED FOR PUBLIC CONSULTATION	07/07/26	TR	LATM TREATMENT		APPROVED			
B	FOOTPATH, ROUNDABOUT (WAIKIKI RD) REMOVED AND ISSUED FOR INTERNAL CONSULTATION	24/06/26	TR	TITLE		DRAWING NO	04725-PC1	REVISION	D
A	ISSUED FOR REVIEW	16/06/26	TR	LAYOUT PLAN - FOR INFORMATION ONLY					