


LOCAL DEVELOPMENT PLAN APPROVAL EXPIRED

This Local Development Plan expired on 19 October 2025, pursuant to Clause 57 of the Planning and Development (Local Planning Schemes) Regulations 2015, being 10 years after the Regulations came into effect.

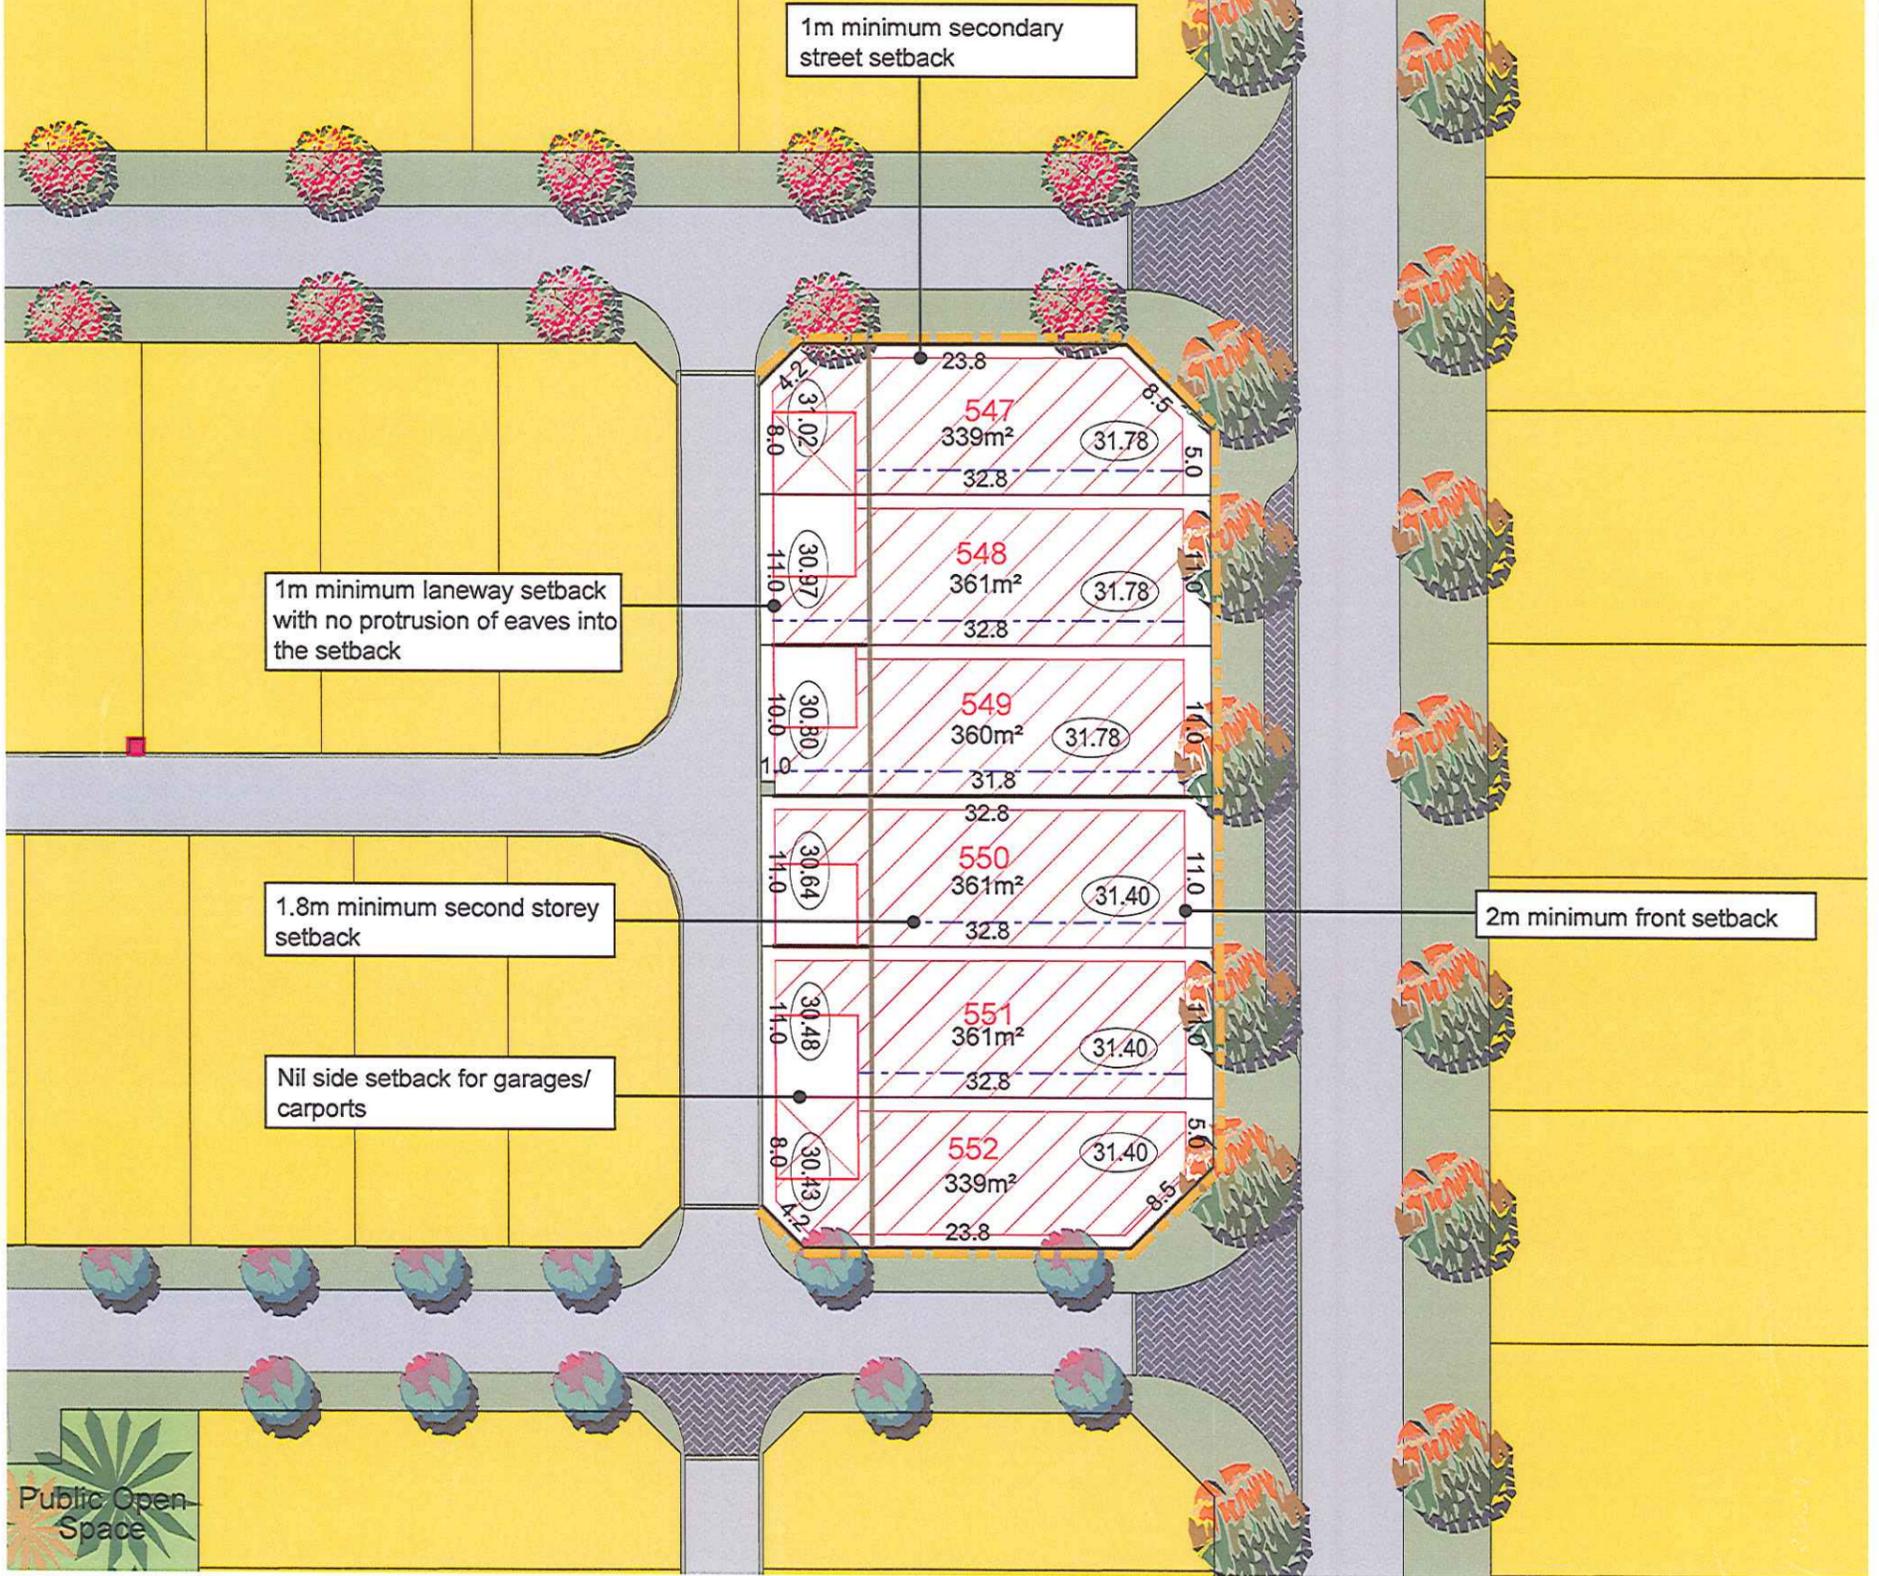

The City of Rockingham Town Planning Scheme No.2 and the Residential Design Codes are varied in the following manner:

1. The Residential Design Code of R30 applies to all lots on this Detailed Area Plan (DAP).
2. All dwellings and ancillary development must be located within the building envelopes as depicted on this DAP.
3. The requirements of the Residential Design Codes and Town Planning Scheme shall be satisfied in all other matters.
4. Consultation with adjoining or other landowners to achieve a variation to the Residential Design Codes, as provided for by this DAP, is not required.
5. An alternative garage location to that shown on the this DAP may be approved by the Manager, Building Services, subject to the design meeting solar orientation principles and statutory requirements.
6. A five percent (5%) variation to minimum open space requirements (in addition to that described in the Open Space definition of the Codes) shall be permitted for single storey dwellings. Open Space shall be calculated in accordance with the provisions of the 2008 Residential Design Codes.
7. Setback variations to corner lots may be approved at the discretion of the Manager, Building Services of the City of Rockingham where the configuration of these lots may limit compliance with setback requirements.
8. Each dwelling is to have a double garage/carpport accessed from the rear laneway.
9. No eaves shall protrude into the one (1) metre laneway setback.
10. A nil setback is permissible on the lots where shown on the DAP. Side setbacks for the lots on this DAP may be reduced to nil for 2/3 the length of the Southern boundary (behind the front setback line) provided that walls do not exceed 3m average and 3.5m maximum height.
11. Northern boundary setback as per Residential Design Codes. Nil setback walls are not permitted except for garage and carpports.



Location Plan

| LEGEND | |
|--------|--|
| | Mandatory garage/carpport location |
| | Recommended garage / carpport location |
| | No Vehicle access |
| | Primary orientation of dwelling |
| | Building envelope |
| | Second Storey Setback |
| | Retaining wall |
| | Finished ground level |

This Detailed Area Plan has been adopted by Council and signed by the Manager, Statutory Planning


Manager, Statutory Planning

22/10/2009
Date

AVALON
AT BALDIVIS

DETAILED AREA PLAN
- AVALON AT BALDIVIS
LOTS 547 TO 552

Plan 1 of 2

 

133 Scarborough Beach Road, Mount Hawthorn WA 6016
PO Box 99, MOUNT HAWTHORN WA 6915
T: 08 9443 1511 F: 08 9444 2901
E: whelans@whelans.com.au W: www.whelans.com.au

whelans
TOWN PLANNING