



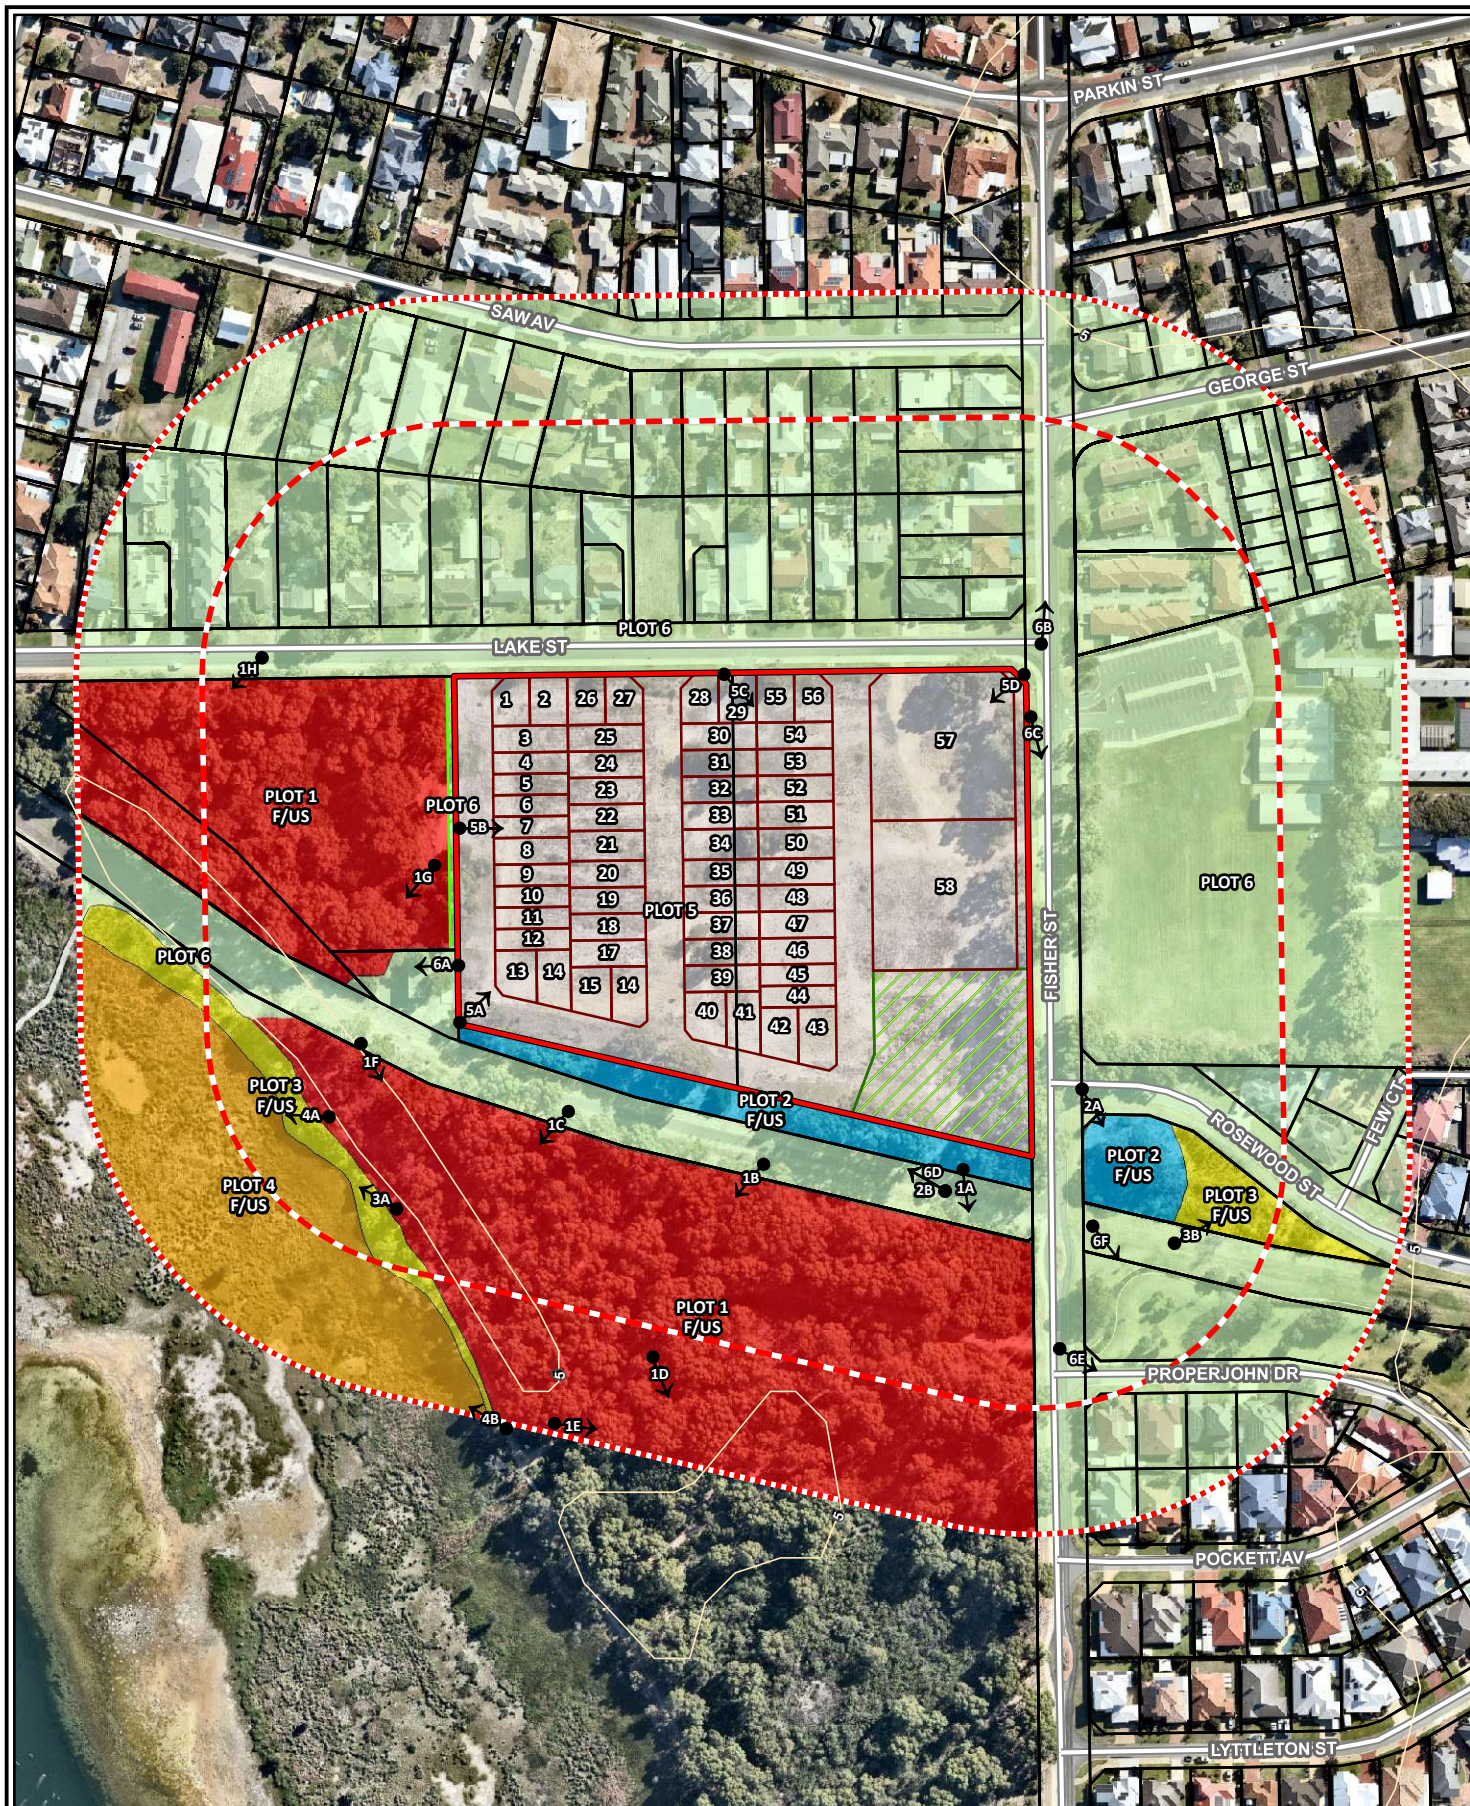

Legend

- | | | | |
|--|-----------------------------|--|---|
| | Project area | | Class A Forest |
| | 100m assessment area | | Class B Woodland |
| | 150m assessment area | | Class C Shrubland |
| | Cadastral boundary | | Class D Scrub |
| | 3m wide firebreak | | Clause 2.2.3.2 (e) & (f) |
| | Proposed lots | | Area to be modified to non-vegetated and low threat state |
| | POS | | Roads (MRWA) |
| | Photo point directions | | |
| | Topographic contours (mAHd) | | |

Scale 1:3,000 at A4

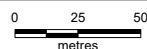

Coord. Sys. GDA 1994 MGA Zone 50



Job No: 61315

Client: Cedar Woods

Version: A

Drawn By: jcrute


Date: 19-May-2022

Checked By: CT

**Lot 1512 Lake Street and
Lot 5000 Fisher Street,
Rockingham, WA**

**VEGETATION CLASSIFICATION
AND EFFECTIVE SLOPE**




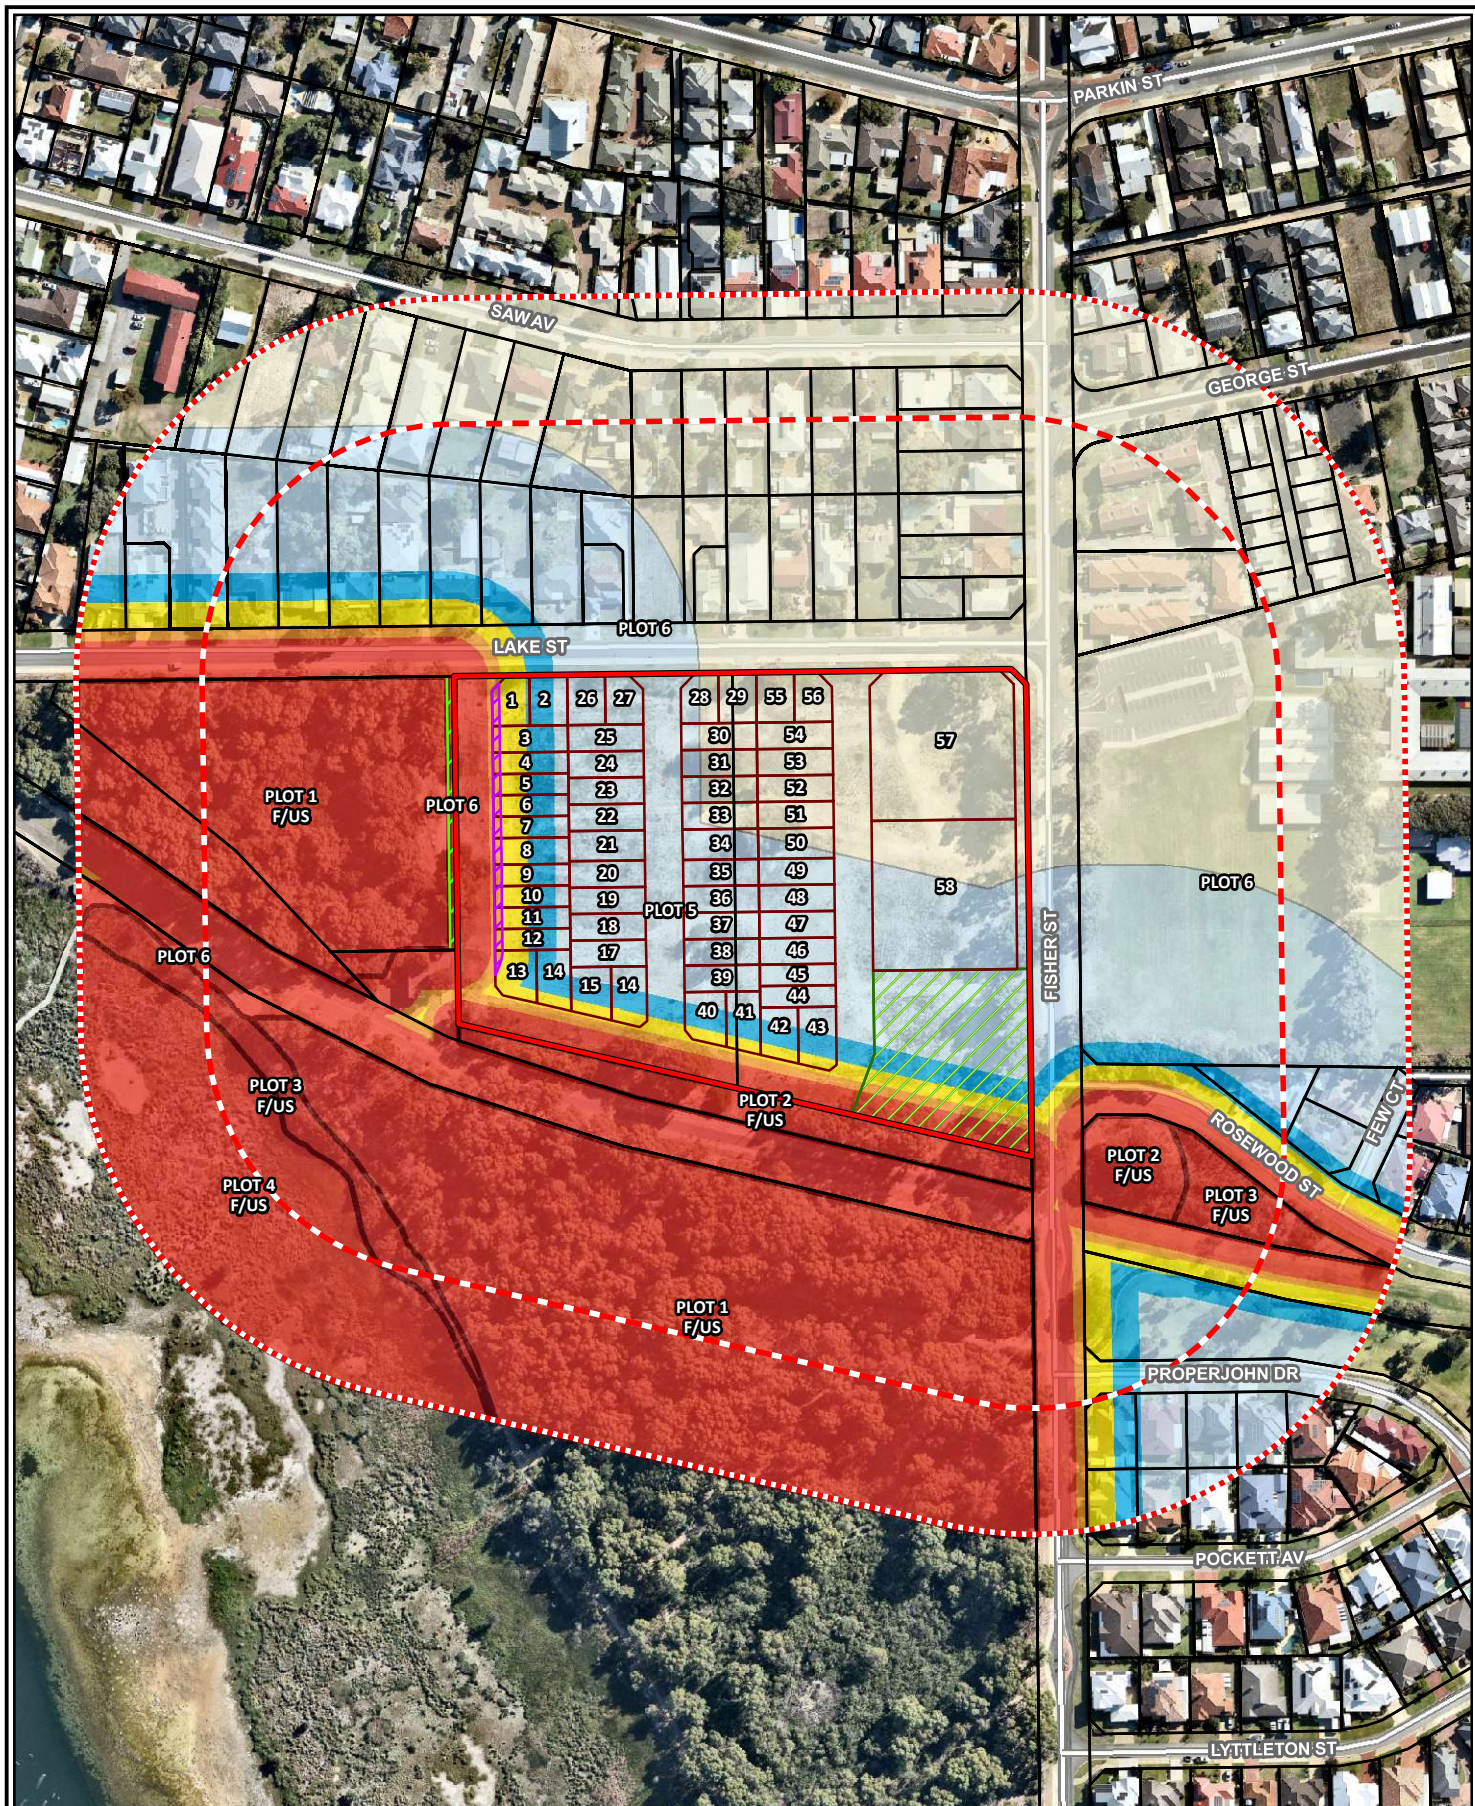

Legend

- | | |
|----------------------|-----------------------|
| Project area | Classified vegetation |
| 100m assessment area | BAL contours |
| 150m assessment area | BAL FZ |
| Cadastral boundary | BAL 40 |
| 3m wide firebreak | BAL 29 |
| Proposed lots | BAL 19 |
| POS | BAL 12.5 |
| 3m APZ setback | BAL Low |
| | Roads (MRWA) |

Scale 1:3,000 at A4

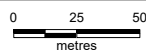

Coord. Sys. GDA 1994 MGA Zone 50



Job No: 61315

Client: Cedar Woods

Version: A

Drawn By: jcrute

Date: 19-May-2022

Checked By: CT

**Lot 1512 Lake Street and
Lot 5000 Fisher Street,
Rockingham, WA**

BAL CONTOUR MAP

