



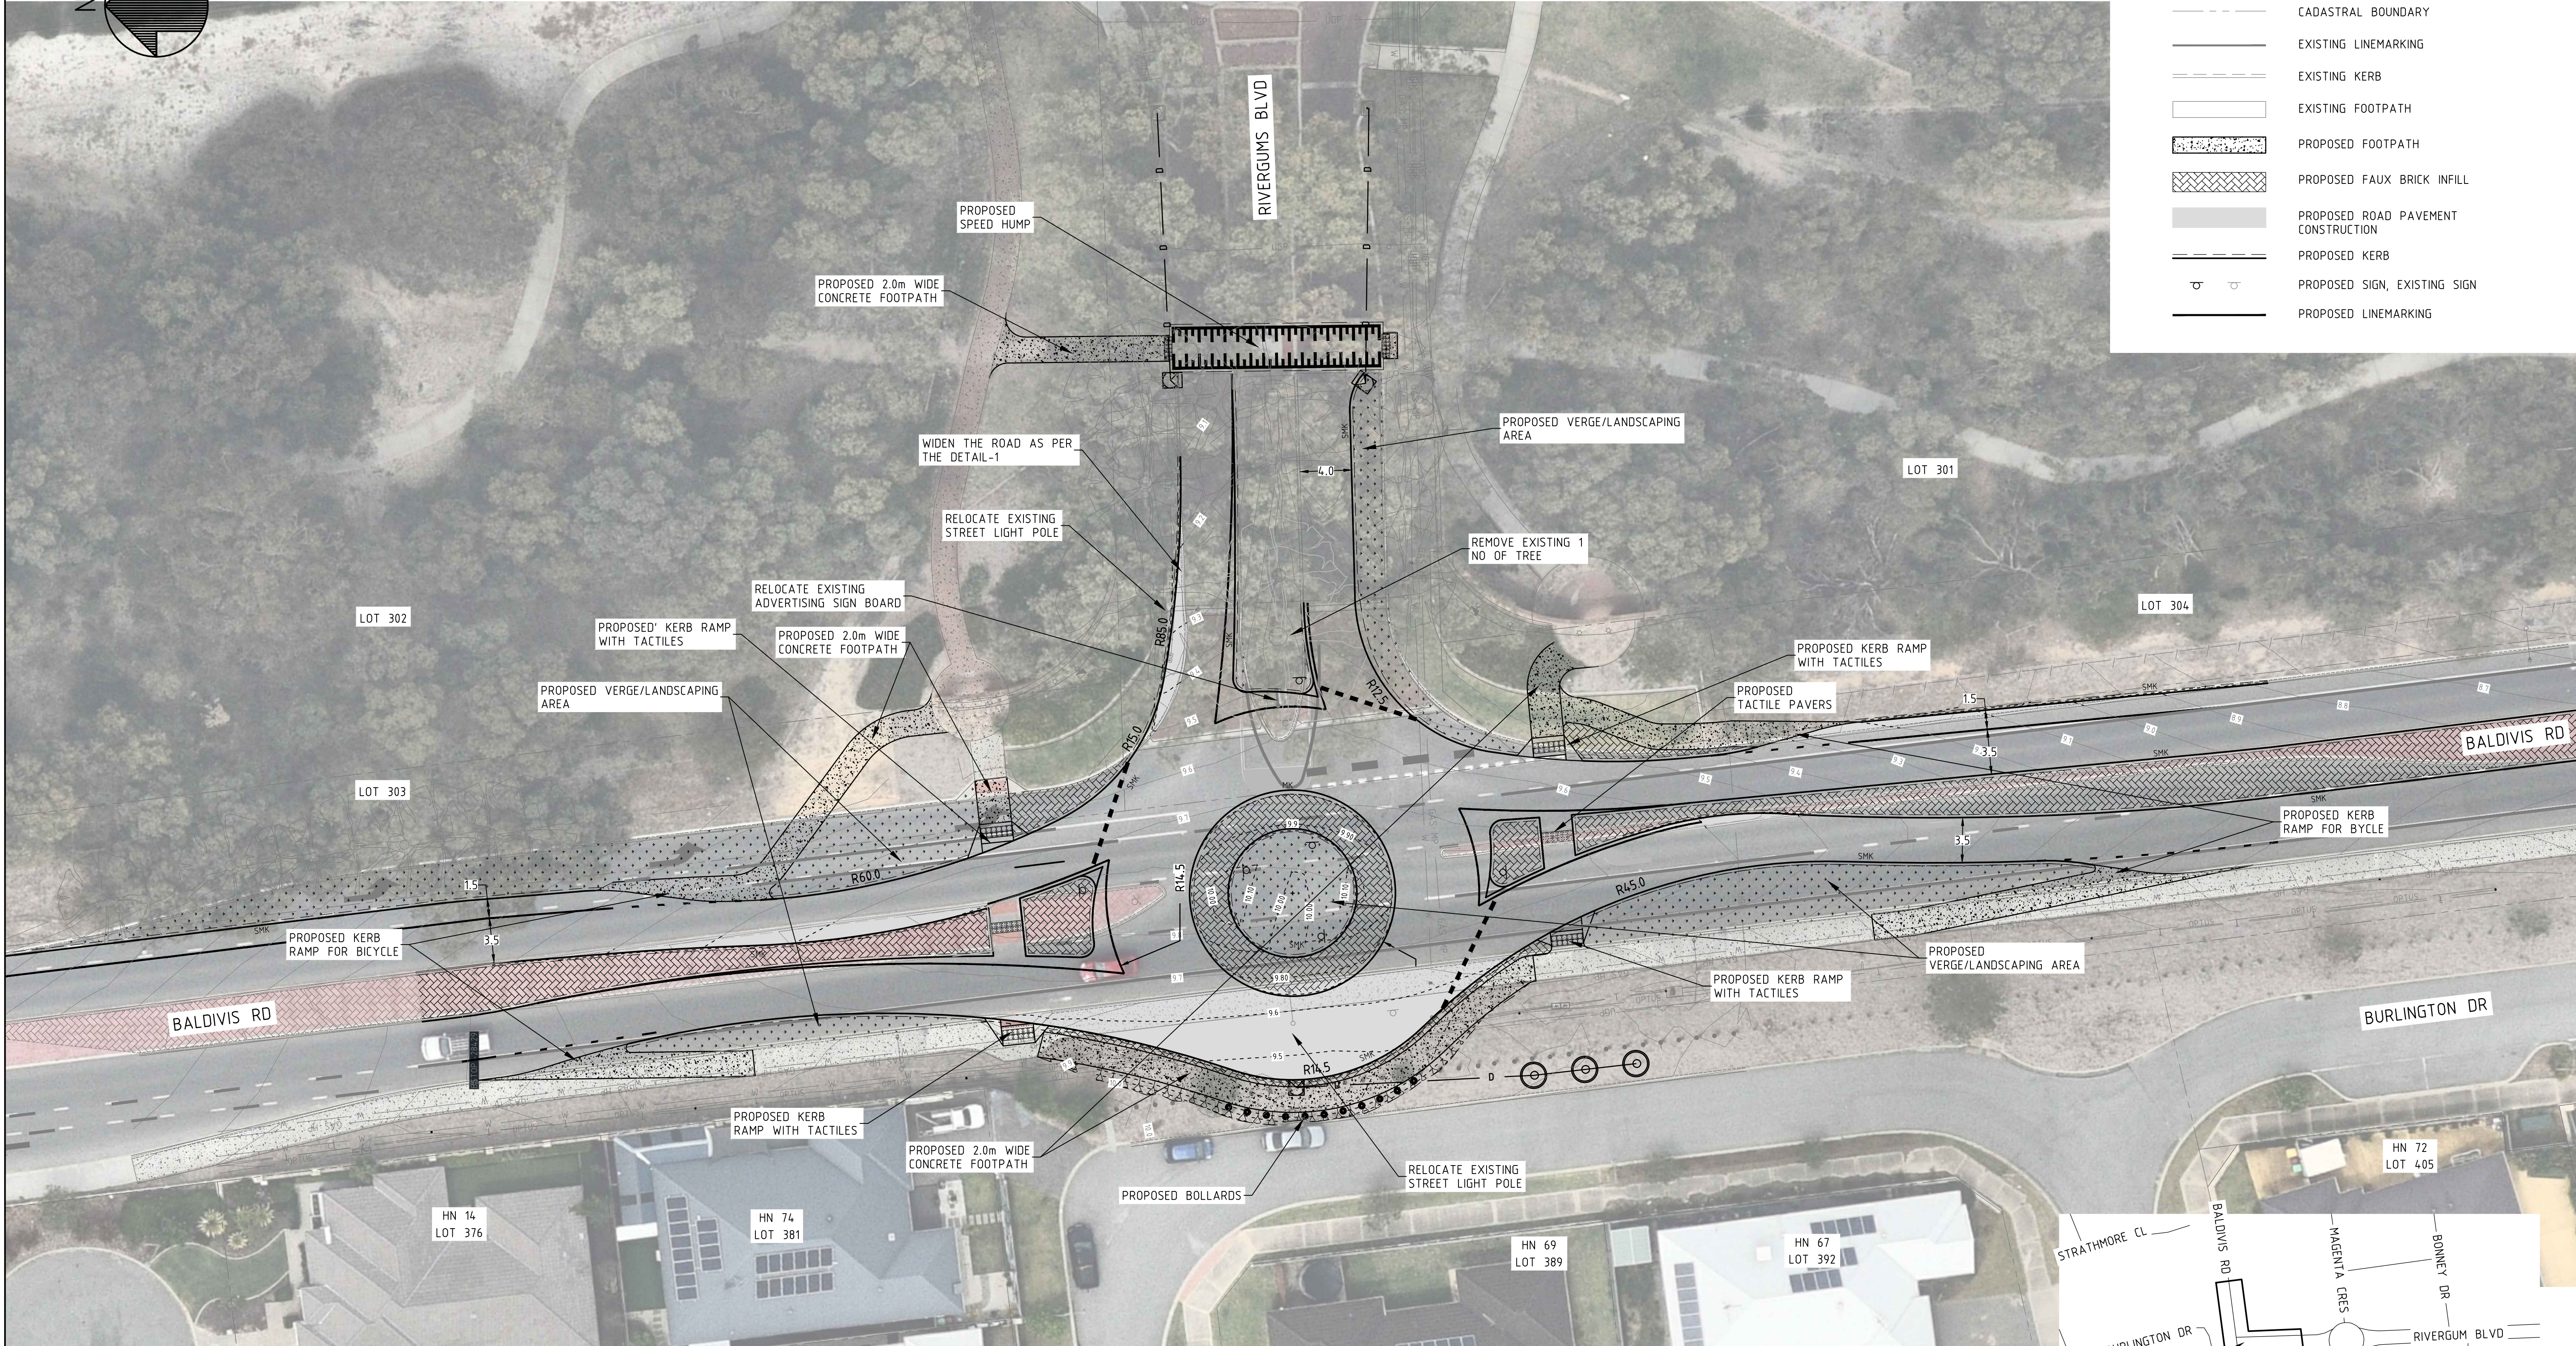

	CADASTRAL BOUNDARY
	EXISTING LINEMARKING
	EXISTING KERB
	EXISTING FOOTPATH
	PROPOSED FOOTPATH
	PROPOSED FAUX BRICK INFILL
	PROPOSED ROAD PAVEMENT CONSTRUCTION
	PROPOSED KERB
	PROPOSED SIGN, EXISTING SIGN
	PROPOSED LINEMARKING

1. VERGES TO BE REINSTITATED UPON WORKS COMPLETION. INCLUDING ALL RETICULATION AS REQUIRED LIKE FOR LIKE AND DRIVEWAYS TO COUNCIL SPECIFICATIONS.
2. MAINTAIN THE SITE IN A SAFE CONDITION FOR ALL ROAD USERS. THIS MAY REQUIRE THE APPROPRIATE USE OF TEMPORARY SIGNING AND PAVEMENT MARKING UNTIL THE PERMANENT SIGNS AND PAVEMENT MARKING IS INSTALLED.
3. ACCESS TO ALL PROPERTIES TO BE MAINTAINED DURING CONSTRUCTION WORKS.

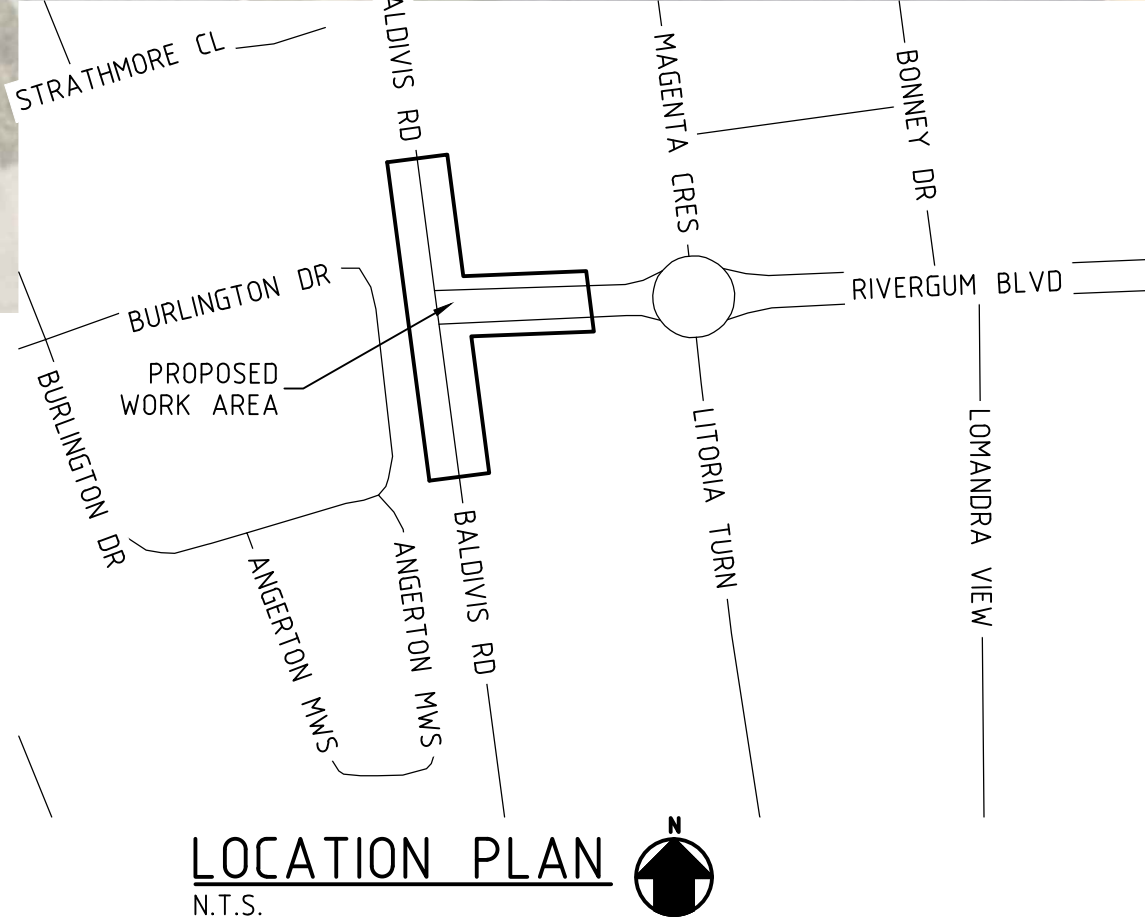

REVISIONS				PROJECT		 PO Box 2142 Rockingham DC, WA 6169 Telephone (08) 9528 0333 Fax (08) 9592 1705	DESIGNED		MHOSSAIN	24/08/23
NO.	DESCRIPTION	DATE	SIGNED	BALDIVIS RD & RIVERGUM BLVD INTERSECTION			DRAWN		MHOSSAIN	24/08/23
A	ISSUED FOR CONSULTATION	30/08/23	MH	BALDIVIS			CHECKED		HWONG	24/08/23
				ROUNDAABOUT			APPROVED		TALBAZ	24/08/23
				TITLE			DRAWING NO		07621-PC1	
				PUBLIC CONSULTATION PLAN			REVISION		A	