



NOTES:

- ALL DIMENSIONS SHOWN ARE IN METRES UNLESS NOTED OTHERWISE
- DELINEATORS/REFLECTORS TO BE INSTALLED ON W-BEAM BARRIERS AND TERMINALS AT 4m MAXIMUM SPACING ON CURVES OF 100m RADIUS OR LESS, OR 8m MAXIMUM SPACING ELSEWHERE AS PER MRWA SPECIFICATIONS AND AS1742.2
- CONTRACTOR TO ENSURE EXISTING LEVELS ARE MAXIMUM 1:10 GRADE FOR THE EXTENTS SHOWN. FOR GRADES STEEPER THAN 1:10, CONTRACTOR IS TO SEEK CONFIRMATION/DIRECTION FROM CITY SUPERINTENDENT FOR REGRADING REQUIREMENTS.
- CITY TO CARRY OUT A WALK-THROUGH INSPECTION OF THE SITE WITH CONTRACTOR PRIOR TO THE INSTALLATION TO IDENTIFY ANY POTENTIAL SITE CONSTRAINTS NOT IDENTIFIED IN THE SURVEY
- MSKT TERMINAL CAN BE SUBSTITUTED TO AN ET-SS OR MAX-TENSION TERMINAL (MIN TL3 RATING). CONTRACTOR TO REFER TO MRWA STANDARD DRAWINGS AND MANUFACTURE DETAILS FOR INSTALLATION REQUIREMENTS
- AS PER MRWA SPECIFICATION 603 CLAUSE 603.22.1, WHERE W-BEAM SAFETY BARRIERS ARE TO BE INSTALLED AT A RADIUS OF 4.5m OR SMALLER, THEY SHALL BE SHOP CURVED TO FORM THE REQUIRED RADIUS. LARGER RADIUS MAY BE CURVED ON SITE BY FORING THE RAIL AGAINST THE POSTS. THE CONTRACTOR SHALL USE A METHOD FOR CURVING THE RAILS SUCH AS NOT TO DAMAGE THE POSTS, OR DISTORT THE RAIL OR DAMAGE THE MATERIAL. ANY POSTS THAT ARE DAMAGED OR PUSHED OUT OF TOLERANCE SHALL BE RECTIFIED AT NO COST TO THE PRINCIPAL.

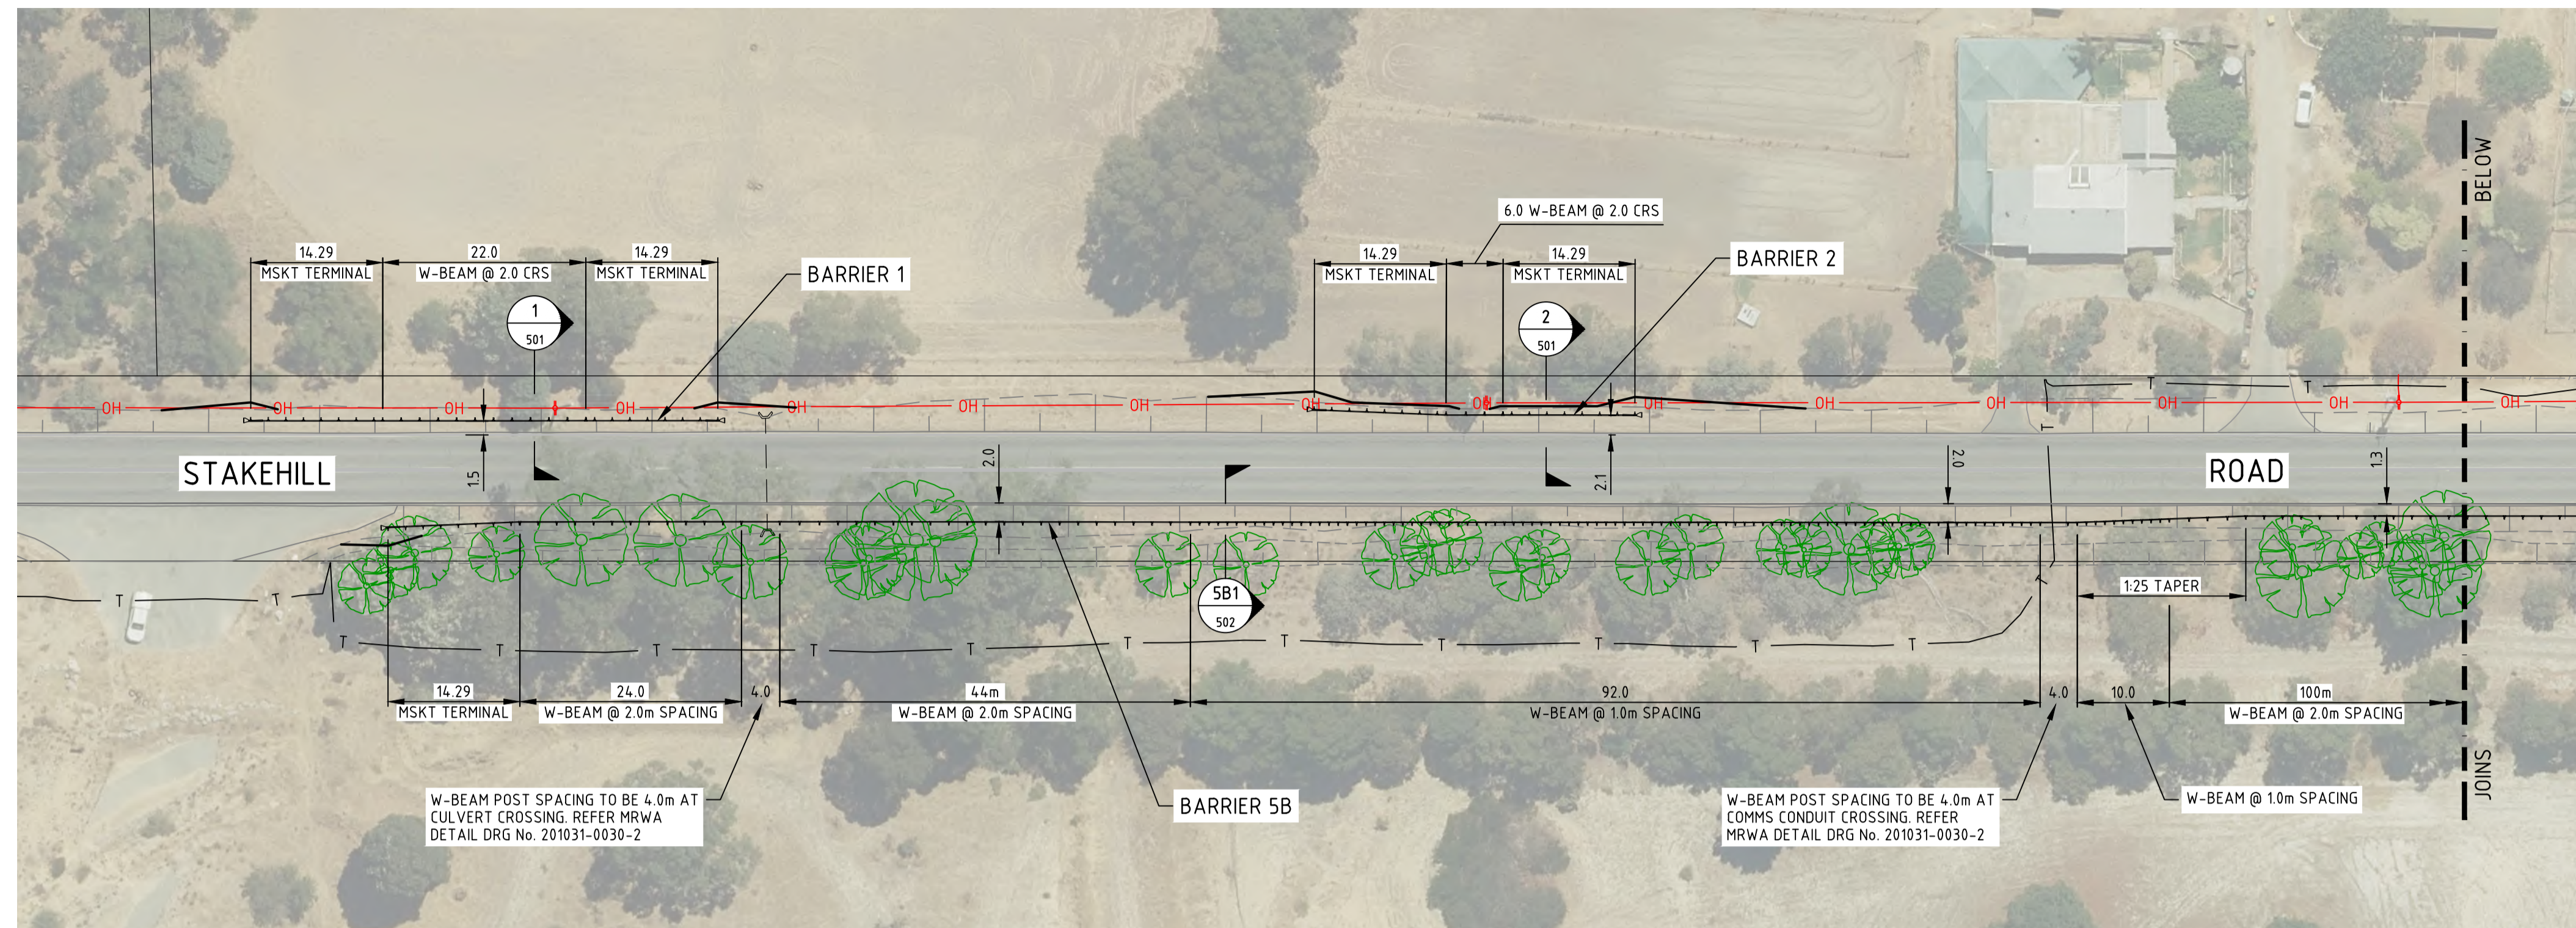

PLAN
1:500

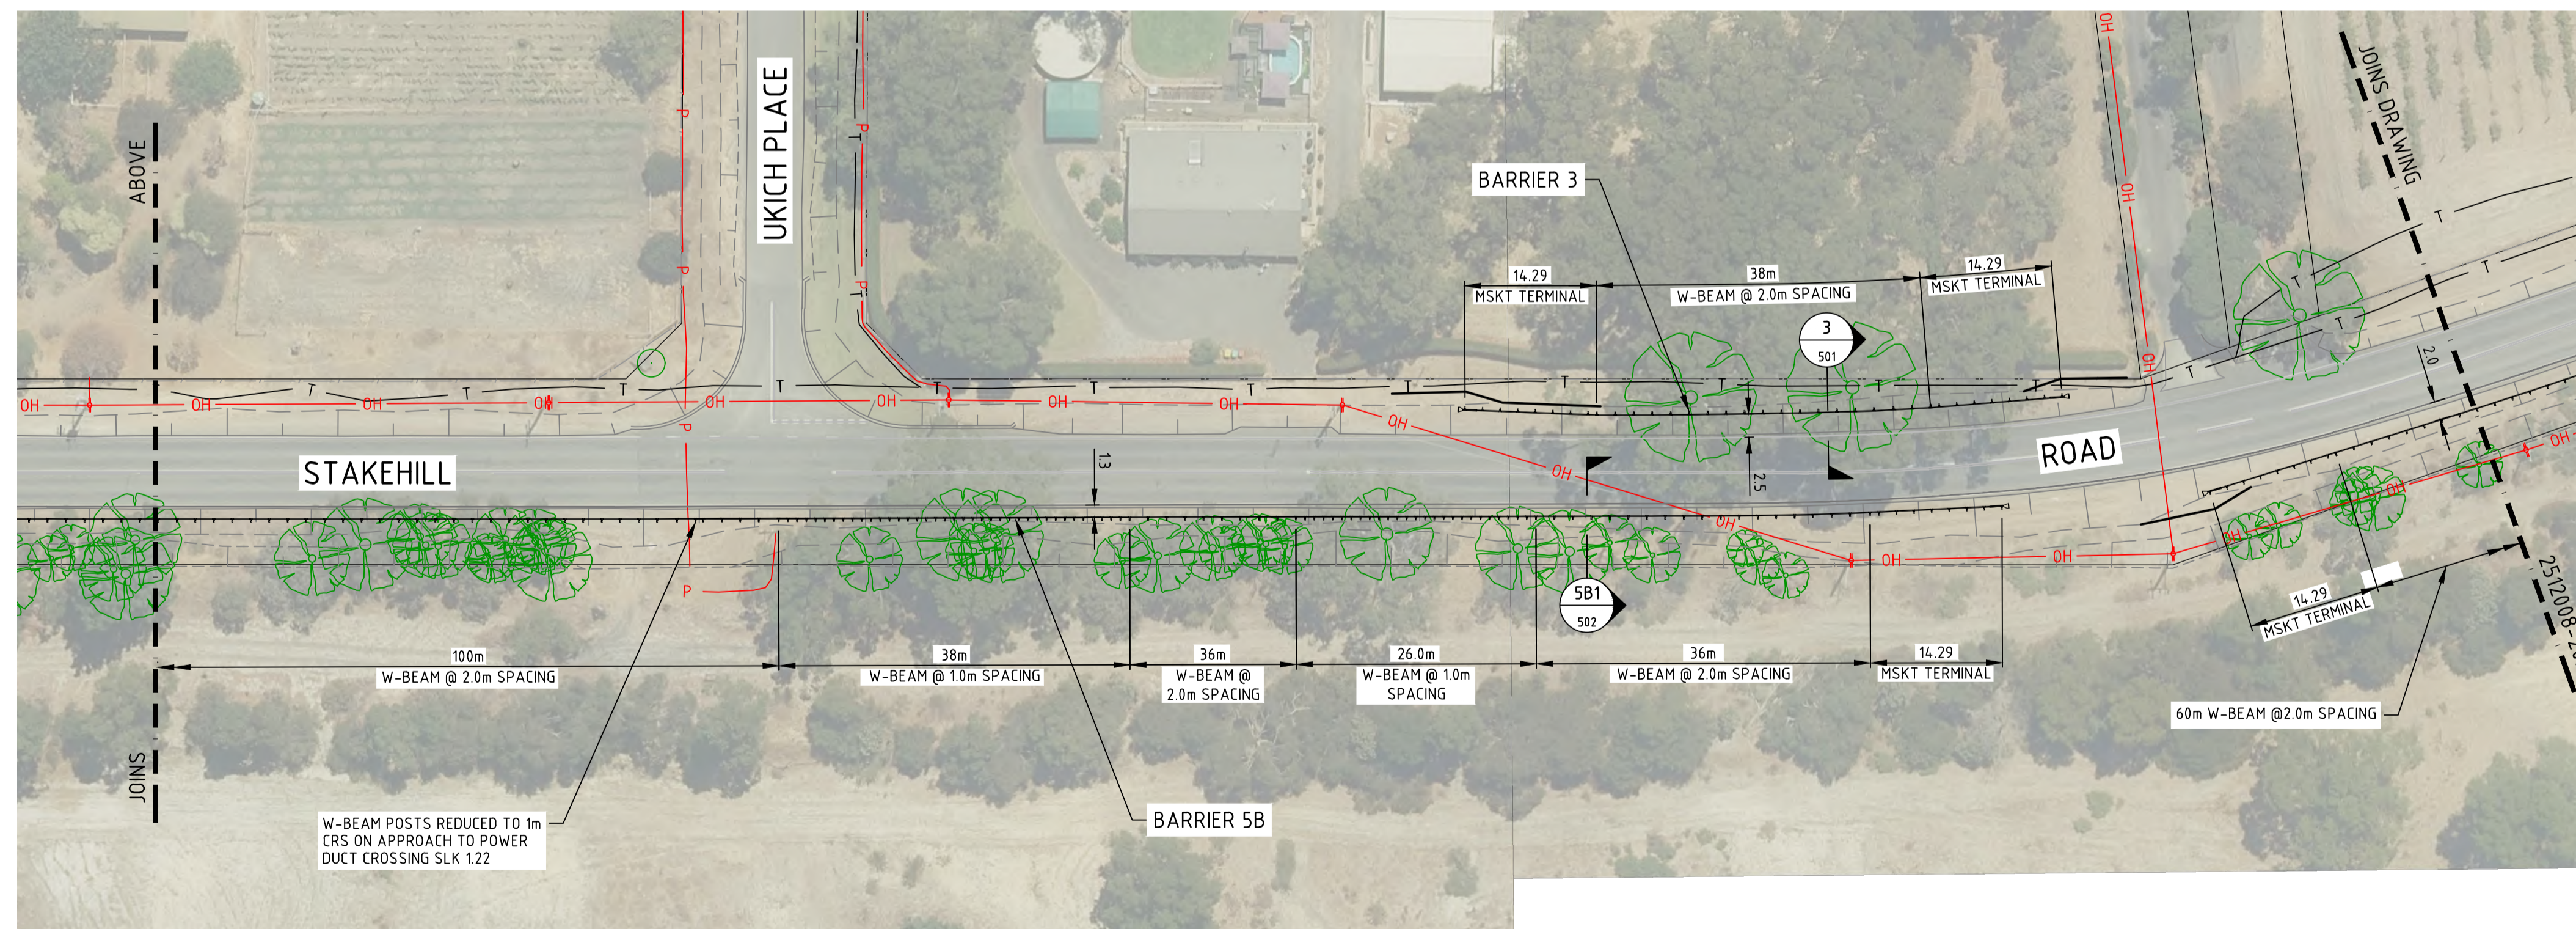

PLAN (CONT.)
1:500


LEGEND

- EXISTING CADASTRAL BOUNDARY
- EXISTING EDGE OF SHOULDER
- EXISTING DRAIN
- EXISTING EARTHWORKS INTERFACE
- EXISTING KERB
- EXISTING LINEMARKING
- EXISTING UNDERGROUND POWER
- EXISTING OVERHEAD POWER & POWER POLE
- EXISTING TELSTRA
- EXISTING CULVERT
- EXISTING ROAD SIGN
- EXISTING TREE
- PROPOSED W-BEAM BARRIER
- PROPOSED MSKT TERMINAL
- PROPOSED EARTHWORKS SHOULDER (NOTE 3)


SCALE 1:500

A
1

REV	DATE	REVISION DESCRIPTION	CHK	APP	DRG No.	REFERENCE DRAWING TITLE
B	20.03.26	DETAILED DESIGN	JB	JB		
A	20.02.26	50% DESIGN	NB	JB		

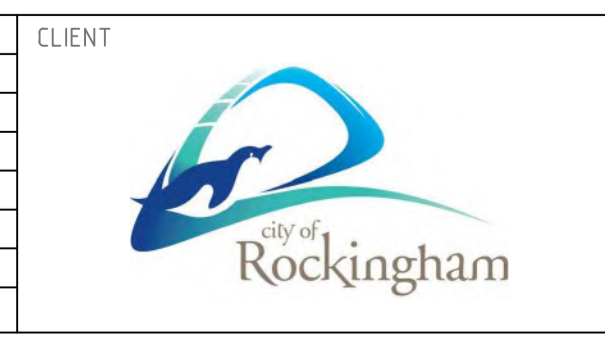

CLIENT
SCALE @A1
HORIZ: 1:500
PROJ. DATUM
HORIZONTAL: PCG20
VERTICAL: AHD
LOCAL AUTHORITY
CITY OF ROCKINGHAM

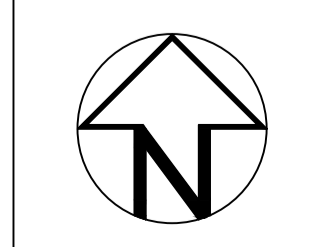

INFORMATION ONLY

PROJECT INFORMATION		CITY OF ROCKINGHAM STAKEHILL ROAD/UKICH PLACE BARRIER CONCEPT GENERAL ARRANGEMENT SHEET 1 OF 2	
DESIGNED BY:	NB	DRAWING NUMBER:	2512008-201
DRAWN BY:	CRF	REV.	B
PROJECT No.	2512008		
PROJ. MANAGER	JB		