
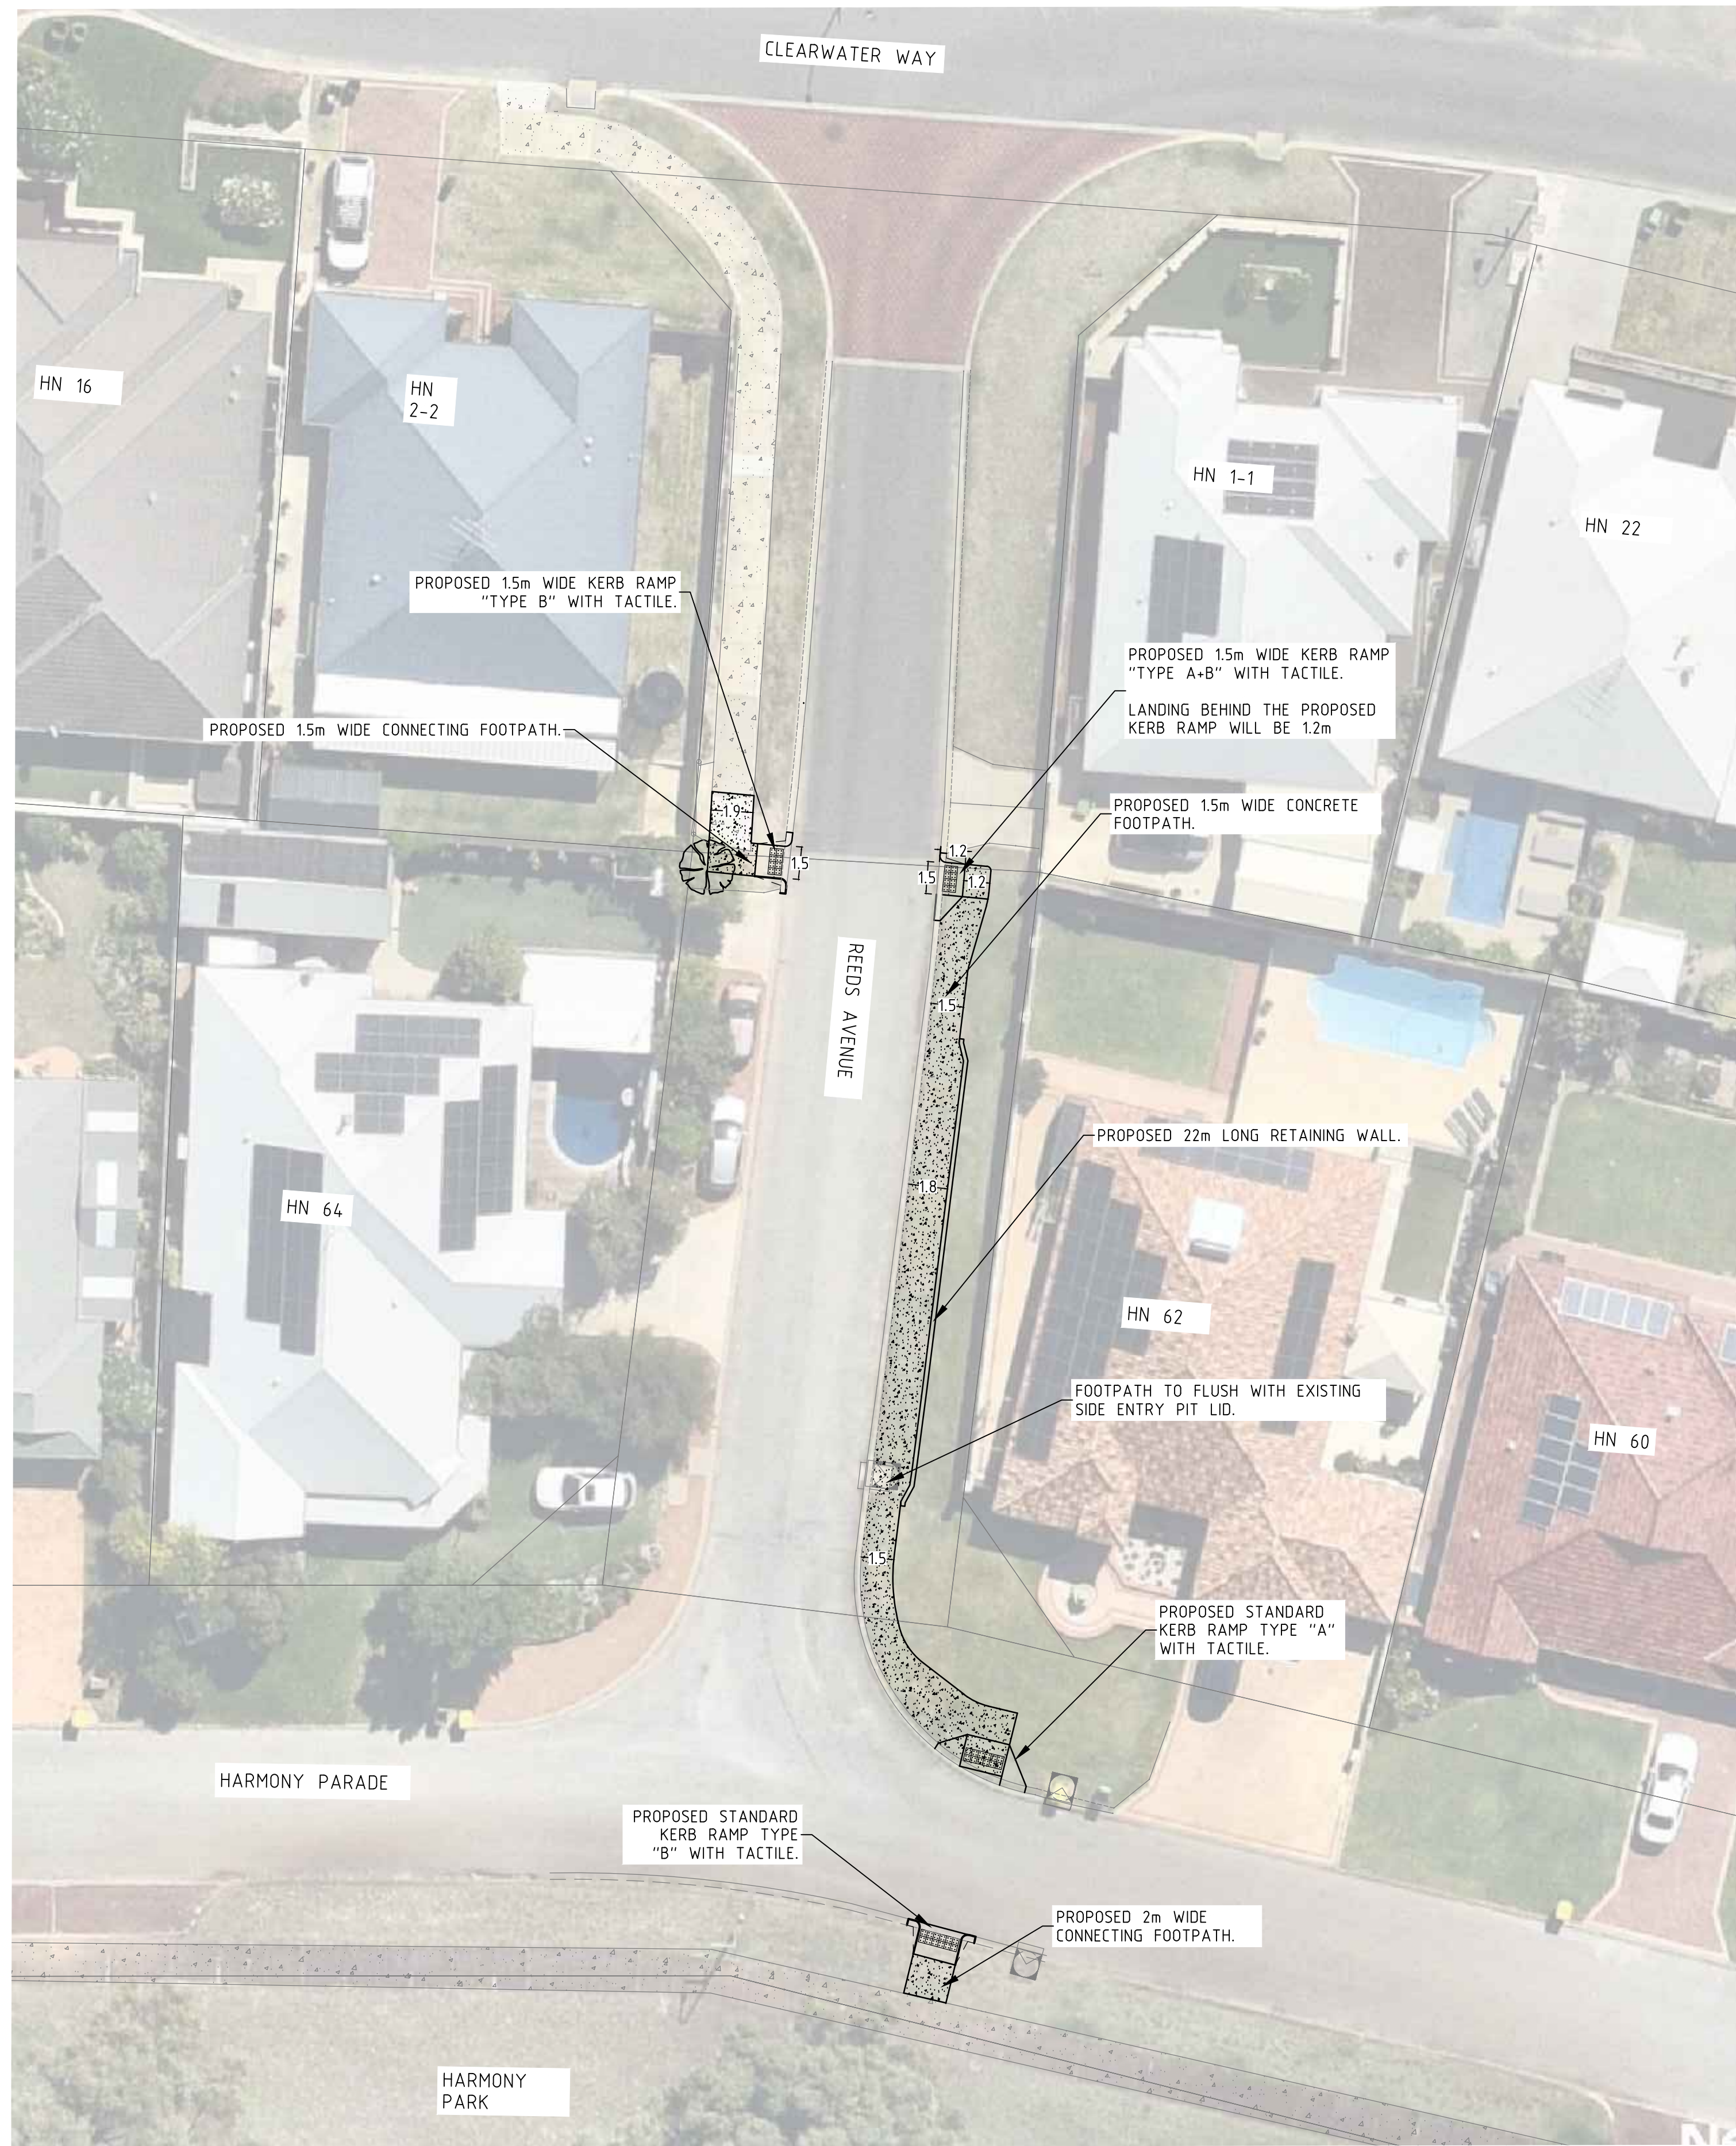


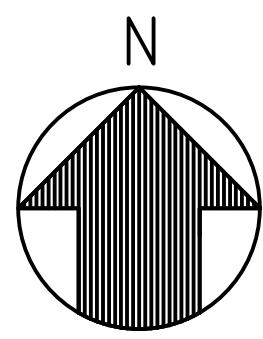

PLAN  
SCALE 1:200

#### LEGEND:

- CADASTRAL BOUNDARY
- EXISTING LINEMARKING
- EXISTING KERB
- EXISTING FOOTPATH
- PROPOSED FOOTPATH
- PROPOSED RETAINING WALL
- TREE : EXISTING, AFFECTED
- EXISTING DRAINAGE PITS: SIDE ENTRY PIT

#### NOTES

- VERGES TO BE REINSTATED UPON WORKS COMPLETION. INCLUDING ALL RETICULATION AS REQUIRED LIKE FOR LIKE AND DRIVEWAYS TO COUNCIL SPECIFICATIONS.
- MAINTAIN THE SITE IN A SAFE CONDITION FOR ALL ROAD USERS. THIS MAY REQUIRE THE APPROPRIATE USE OF TEMPORARY SIGNING AND PAVEMENT MARKING UNTIL THE PERMANENT SIGNS AND PAVEMENT MARKING IS INSTALLED.
- ACCESS TO ALL PROPERTIES TO BE MAINTAINED DURING CONSTRUCTION WORKS.

1:200  
@A10 0 2m 4 6 8 10 12 14 16 18 20 22 24 26 28 30

| REVISIONS |                                  |  |  | PROJECT    |        |  <div>PO Box 2142<br/>Rockingham DC,<br/>WA 6169<br/><br/>Telephone (08) 9528 0333<br/>Fax (08) 9592 1705</div> | DESIGNED   |  | T.RANASINGHE  |  | 20/07/26 |  |
|-----------|----------------------------------|--|--|------------|--------|---|------------|--|---------------|--|----------|--|
| NO.       | DESCRIPTION                      |  |  | DATE       | SIGNED |   | DRAWN      |  | T. RANASINGHE |  | 20/07/26 |  |
| A         | ISSUED FOR INTERNAL CONSULTATION |  |  | 19/08/2026 | TR     |   | CHECKED    |  | HUGH WONG     |  | 20/07/26 |  |
|           |                                  |  |  |            |        |   | APPROVED   |  |               |  |          |  |
|           |                                  |  |  |            |        |   | DRAWING NO |  | 03226-PC1     |  | REVISION |  |
|           |                                  |  |  |            |        |   |            |  |               |  | A        |  |