


LEGEND:

- CADASTRAL BOUNDARY
- EXISTING LINEMARKING
- EXISTING KERB
- EXISTING FOOTPATH
- PROPOSED FOOTPATH
- PROPOSED FAUX BRICK INFILL
- PROPOSED KERB
- PROPOSED SIGN, EXISTING SIGN
- PROPOSED LINEMARKING
- PROPOSED DRAINAGE PITS: GP, SEP, JP, SEGP

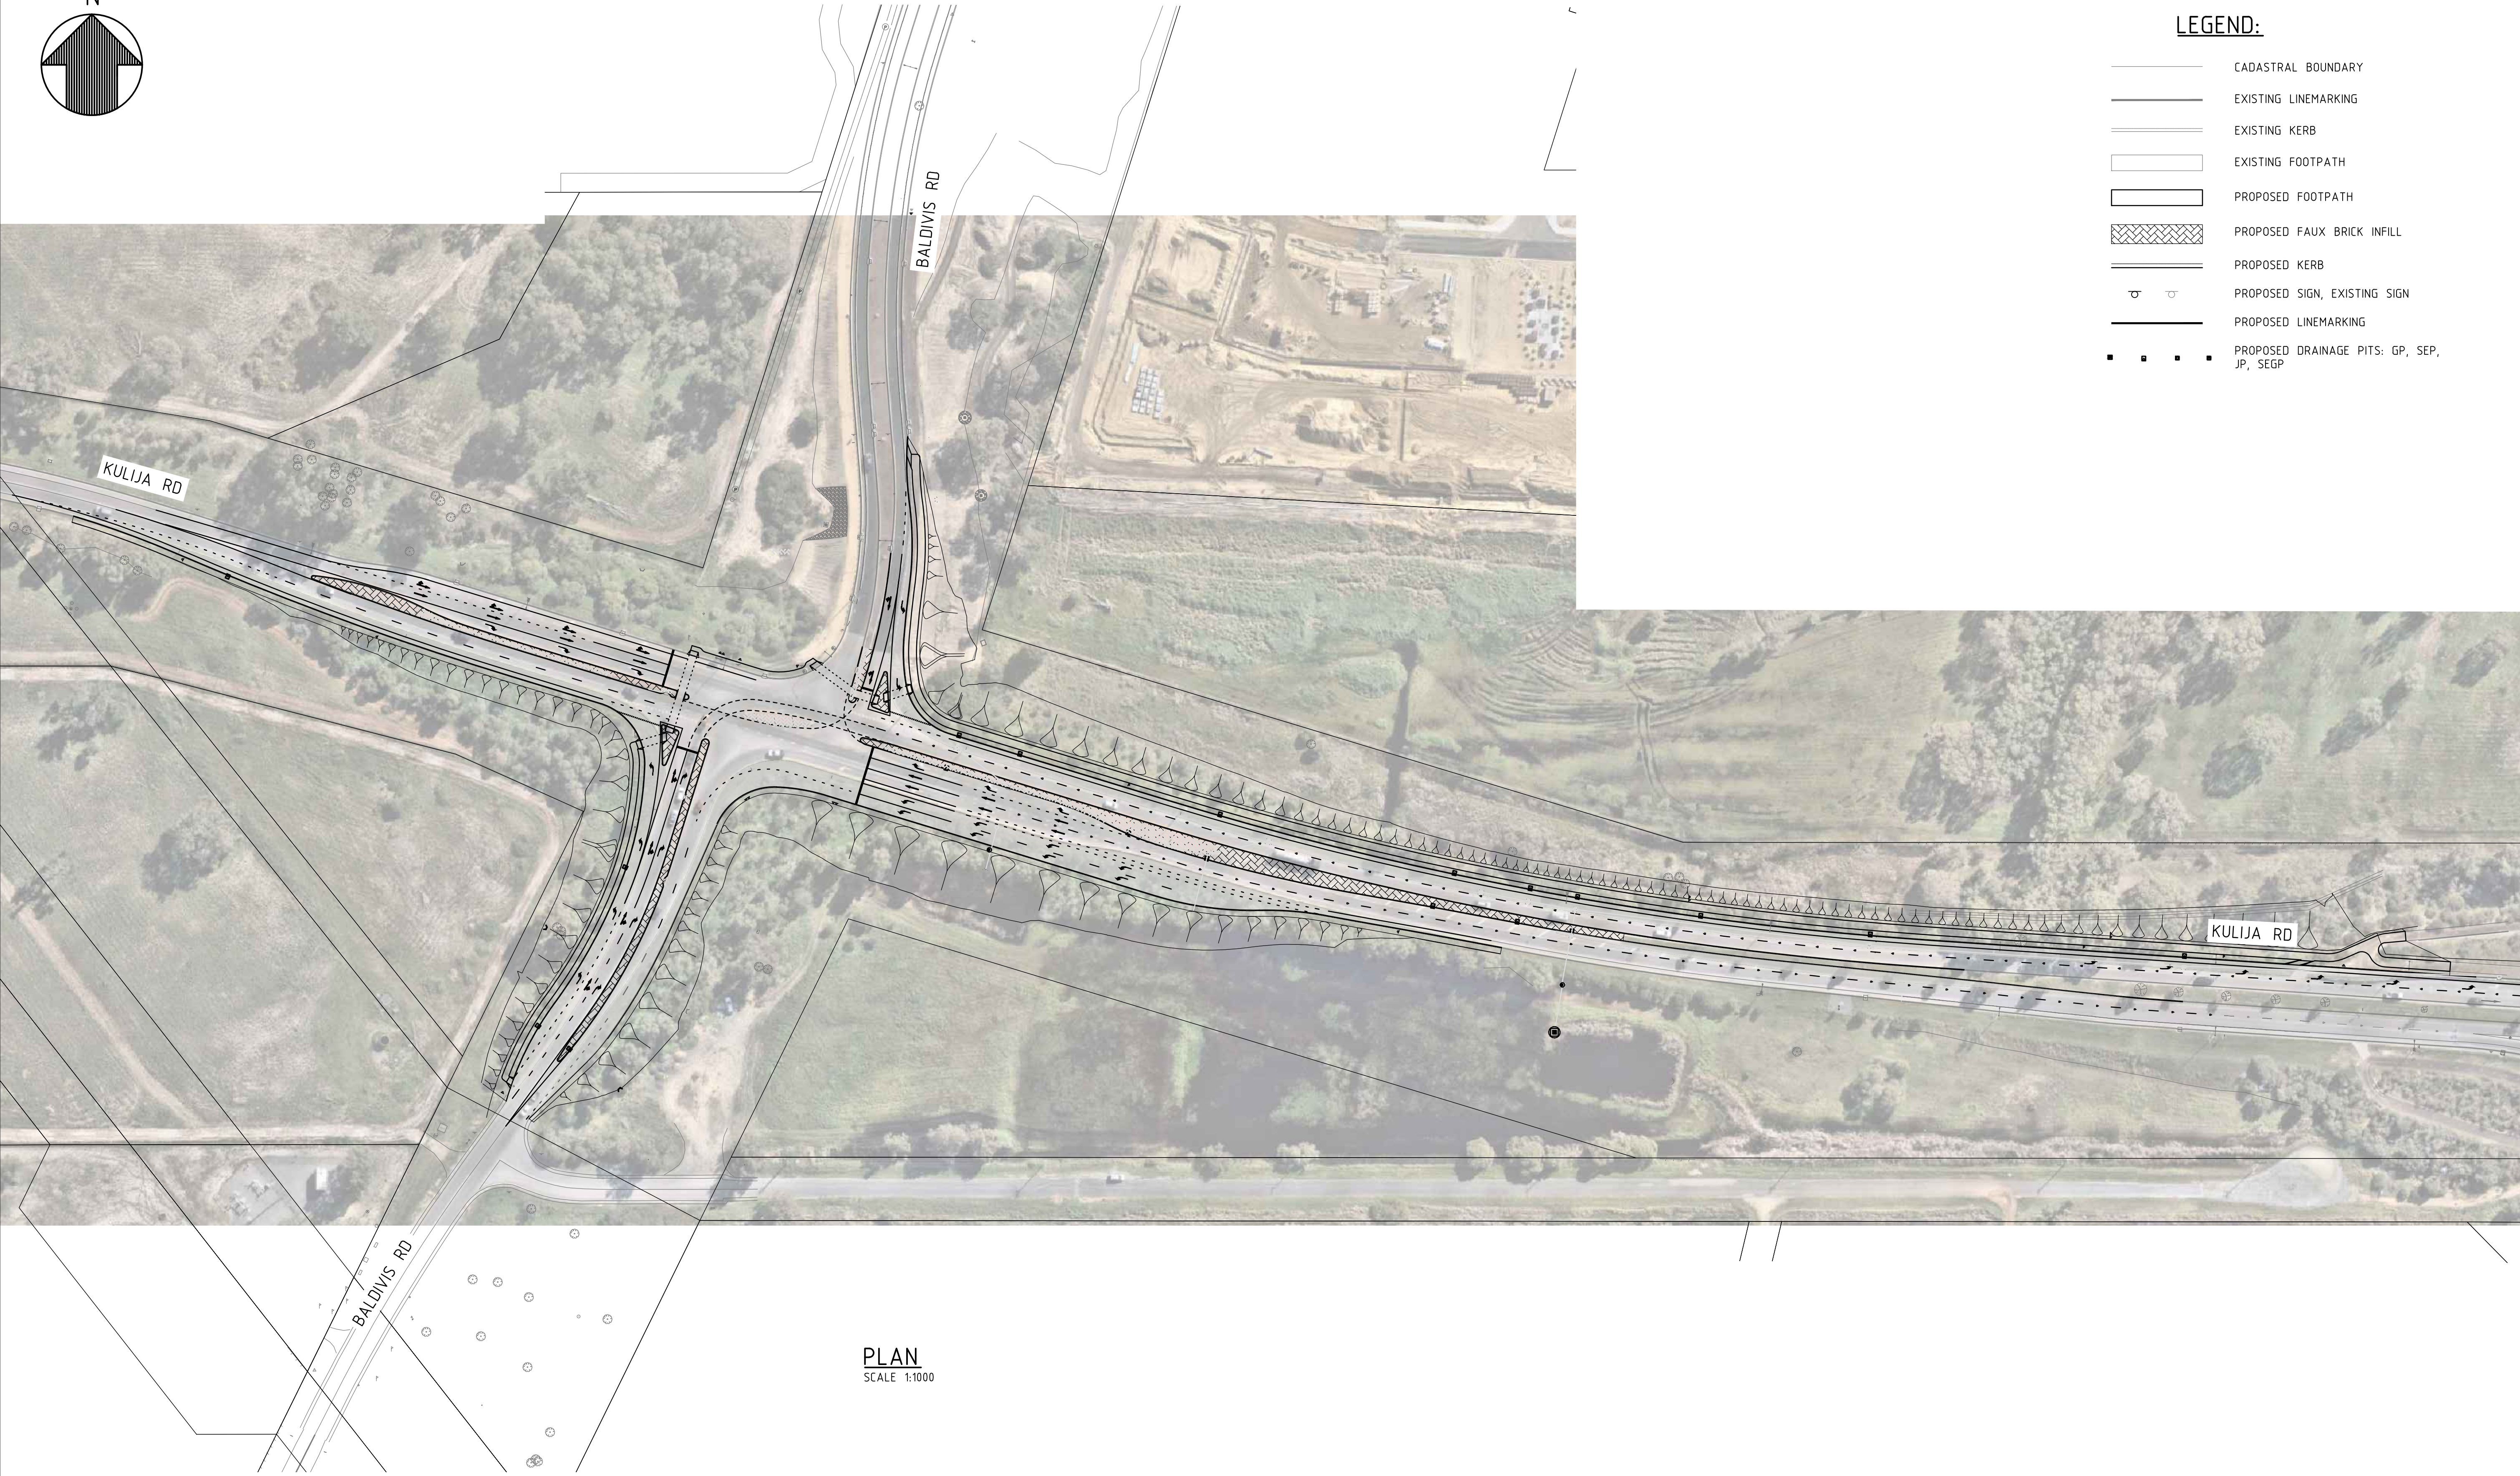

PLAN
SCALE 1:1000

1:1000
@A1 0 10m20 30 40 50 60 70 80 90 100 110 120 130 140 150

REVISIONS				PROJECT KULIJA RD & BALDIVIS RD INTERSECTION BALDIVIS INTERSECTION UPGRADE TITLE DESIGN LAYOUT	 PO Box 2142 Rockingham DC, WA 6169 Telephone (08) 9528 0333 Fax (08) 9592 1705	DESIGNED BB 16/6/26	
NO.	DESCRIPTION	DATE	SIGNED			DRAWN BB 16/6/26	
A	ISSUED FOR INFORMATION	16/6/26	BB			CHECKED XXX --/--/--	
						APPROVED XXX --/--/--	
						DRAWING NO 04626-C1	REVISION A