




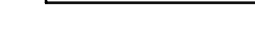









**LEGEND:**

-  CADASTRAL BOUNDARY
-  EXISTING LINEMARKING
-  EXISTING KERB
-  EXISTING FOOTPATH
-  PROPOSED FOOTPATH
-  PROPOSED FAUX BRICK INFILL
-  PROPOSED ADDITIONAL TRAFFIC LANES
-  PROPOSED KERB
-  PROPOSED SIGN, EXISTING SIGN
-  PROPOSED LINEMARKING
-  PROPOSED DRAINAGE PITS: GP, SEP, JP, SEGP

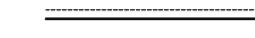

PLAN  
SCALE 1:1000

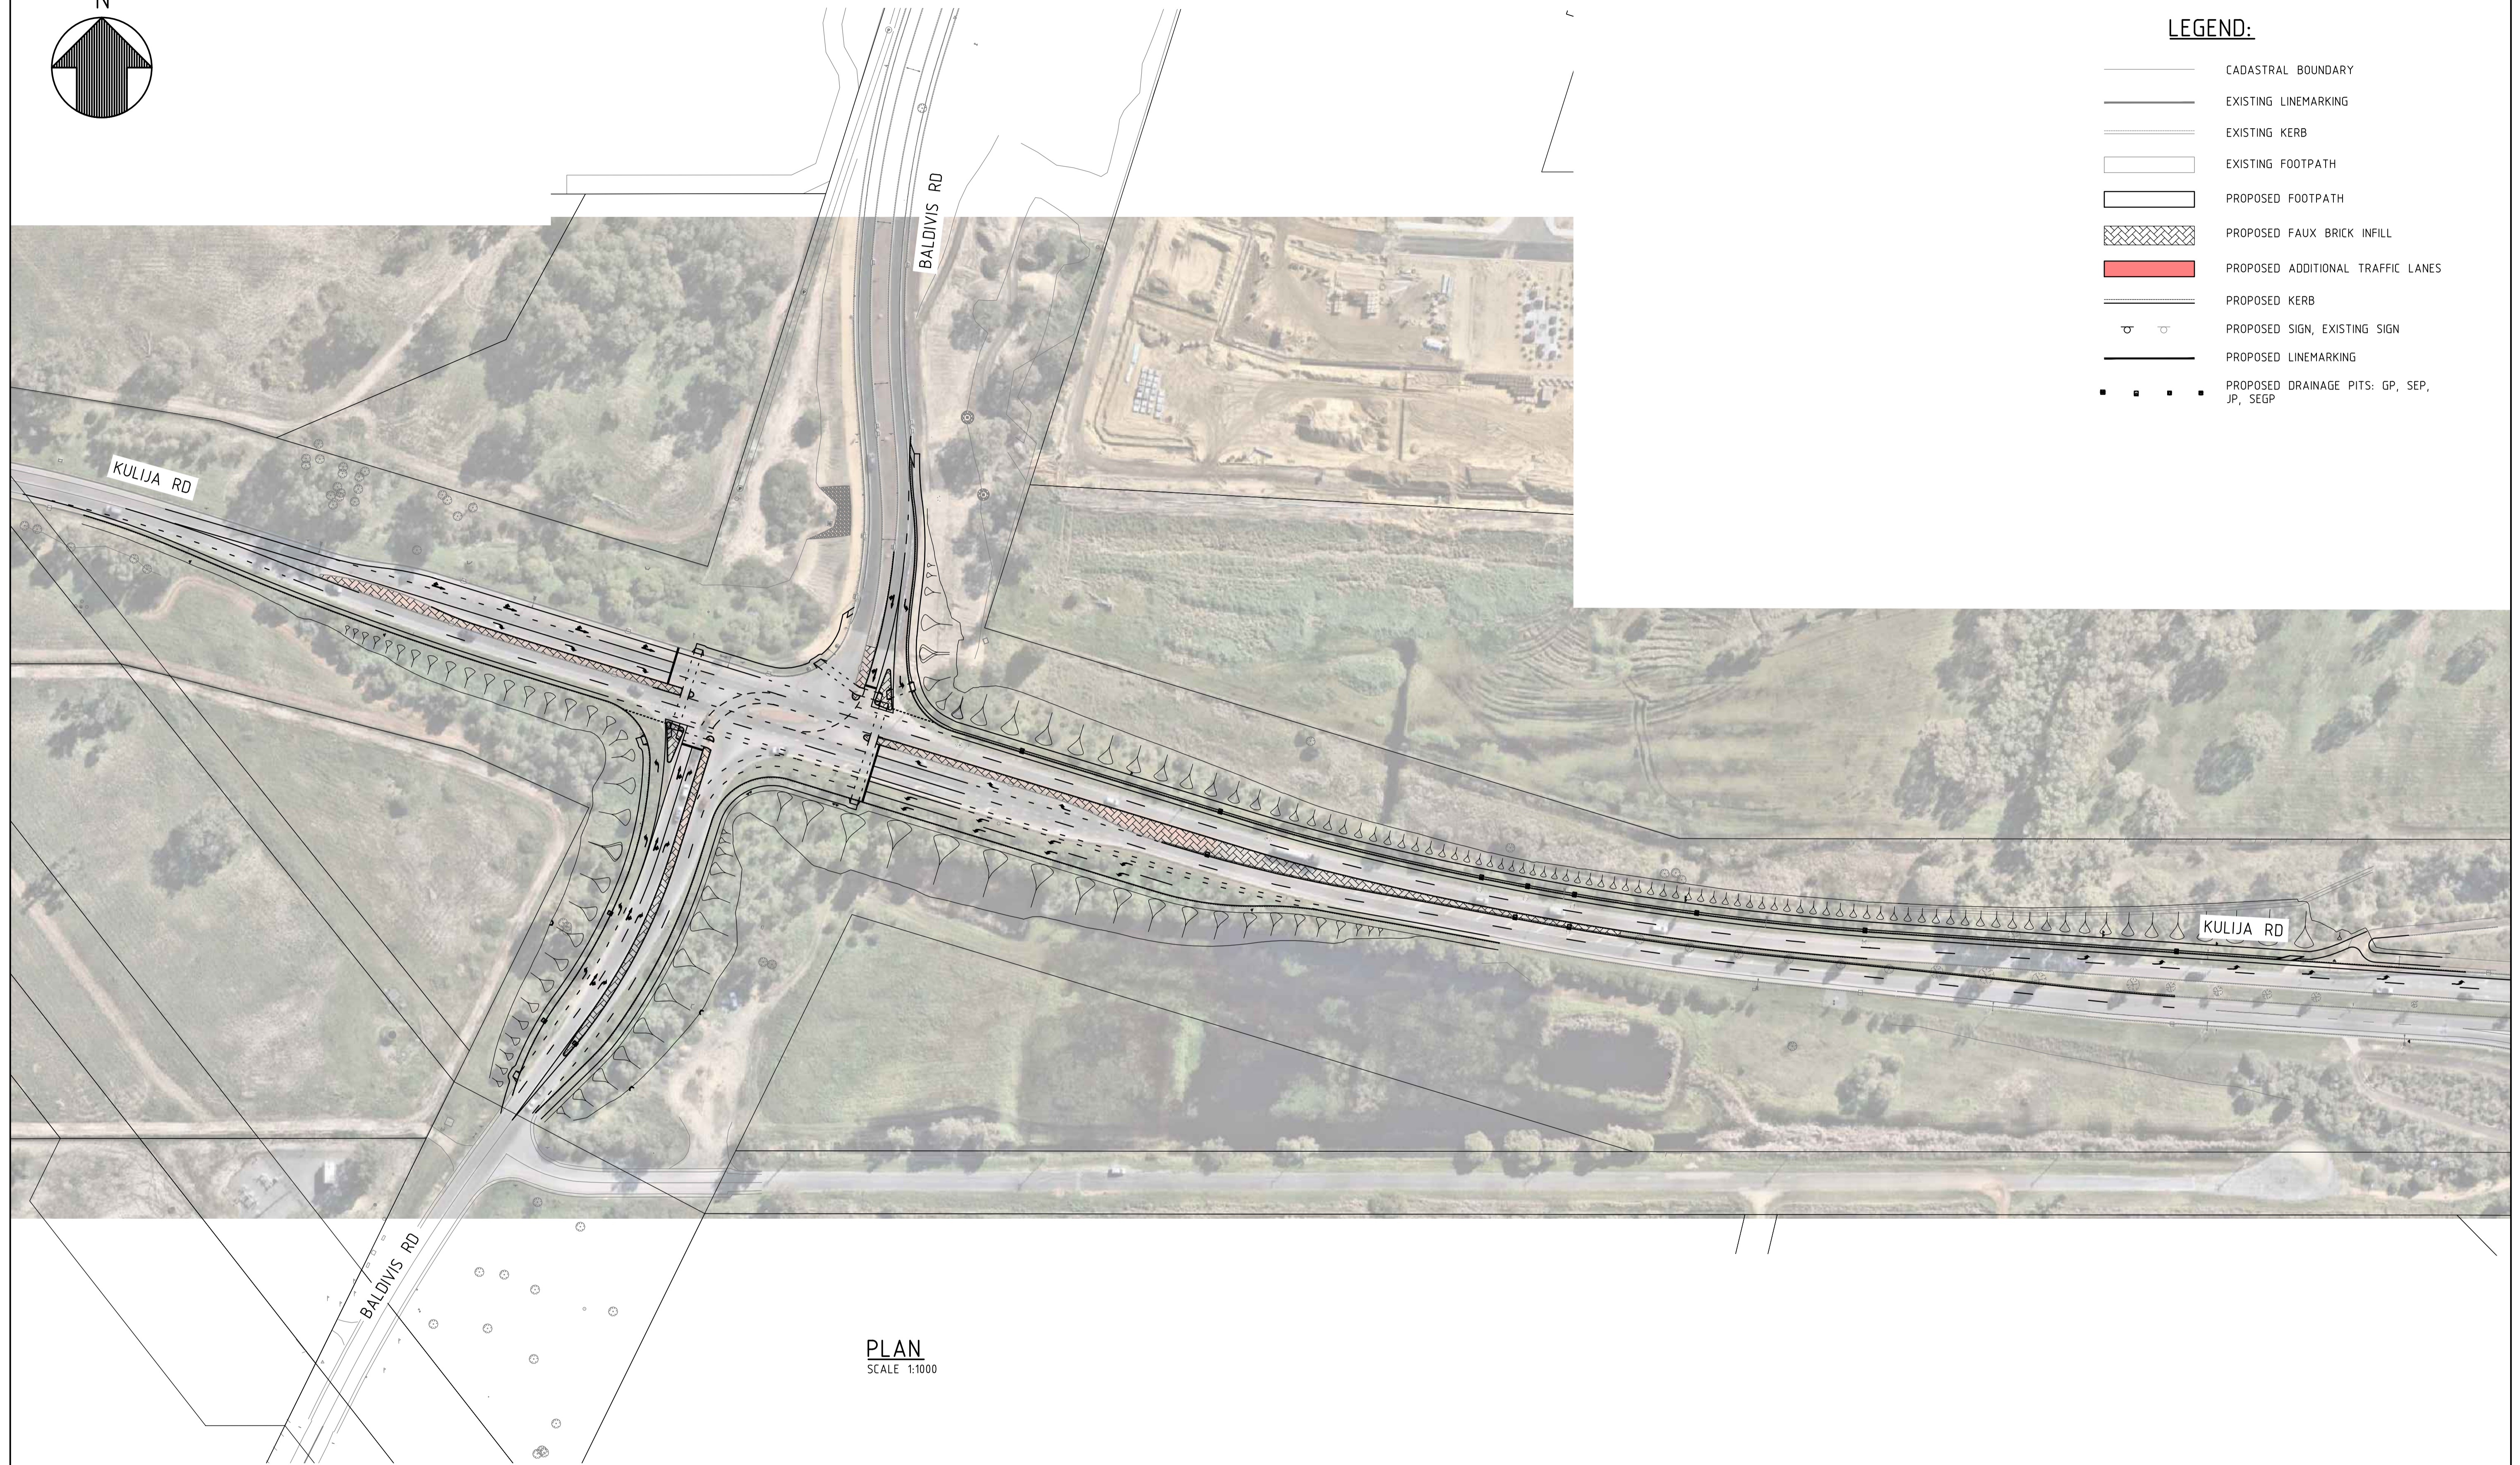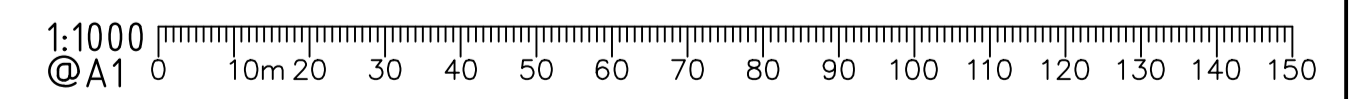

REVISIONS			
NO.	DESCRIPTION	DATE	SIGNED
A	ISSUED FOR INFORMATION	16/6/26	BB

PROJECT	KULIJA RD & BALDIVIS RD INTERSECTION
TITLE	BALDIVIS INTERSECTION UPGRADE
TITLE	DESIGN LAYOUT



PO Box 2142  
Rockingham DC,  
WA 6169  
Telephone (08) 9528 0333  
Fax (08) 9592 1705

DESIGNED	BB	16/6/26
DRAWN	BB	16/6/26
CHECKED	XXX	--/--/--
APPROVED	XXX	--/--/--
DRAWING NO	04626-C1	REVISION
		A