


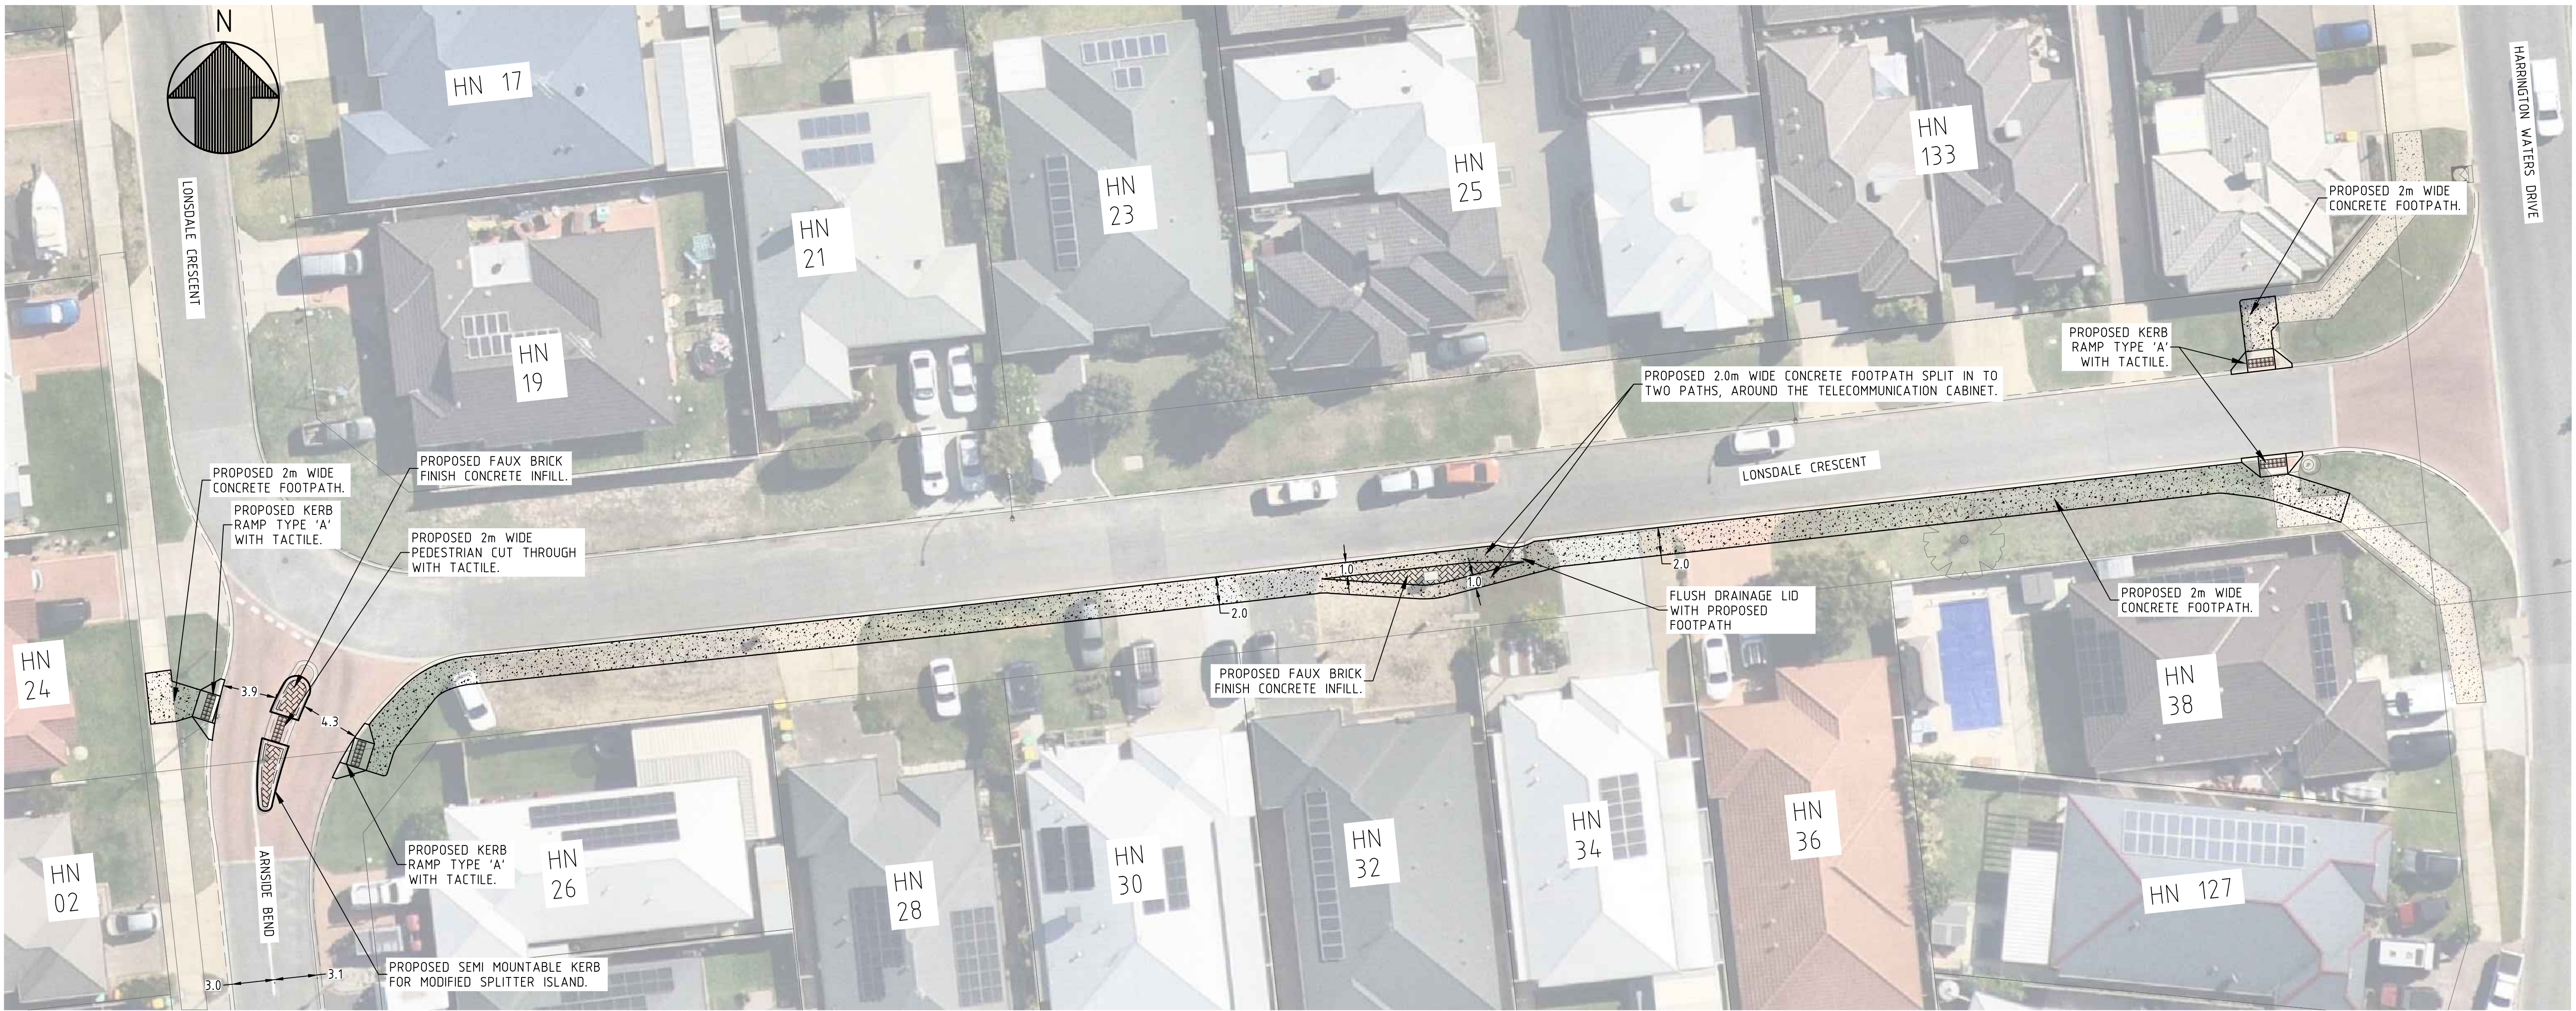

PLAN
SCALE 1:250

LEGEND:

	CADASTRAL BOUNDARY
	EXISTING LINEMARKING
	EXISTING KERB
	EXISTING FOOTPATH
	PROPOSED FOOTPATH
	PROPOSED FAUX BRICK INFILL
	PROPOSED KERB
	PROPOSED LINEMARKING
	TREE : EXISTING

NOTES

1. VERGES TO BE REINSTATED UPON WORKS COMPLETION, INCLUDING ALL RETICULATION AS REQUIRED LIKE FOR LIKE AND DRIVEWAYS TO COUNCIL SPECIFICATIONS.
2. MAINTAIN THE SITE IN A SAFE CONDITION FOR ALL ROAD USERS. THIS MAY REQUIRE THE APPROPRIATE USE OF TEMPORARY SIGNING AND PAVEMENT MARKING UNTIL THE PERMANENT SIGNS AND PAVEMENT MARKING IS INSTALLED.
3. ACCESS TO ALL PROPERTIES TO BE MAINTAINED DURING CONSTRUCTION WORKS.



REVISIONS				PROJECT	 PO Box 2142 Rockingham DC, WA 6169 Telephone (08) 9528 0333 Fax (08) 9592 1705	DESIGNED	T. RANASINGHE	30/06/26
NO.	DESCRIPTION	DATE	SIGNED	LONSDALE CRE-HARRINGTON WATERS DR-ARNSIDE BND		DRAWN	T. RANASINGHE	30/06/26
B	AMENDED THE CROSSING POINT AND ISSUED FOR EXTERNAL CONSULTATION	28/07/26	TR	WAIKIKI		CHECKED	H.WONG	30/06/26
A	ISSUED FOR INTERNAL CONSULTATION	02/07/26	TR	FOOTPATH INSTALLATION		APPROVED		
				TITLE		DRAWING NO	02426-PC1	REVISION
				PUBLIC CONSULTATION PLAN				