
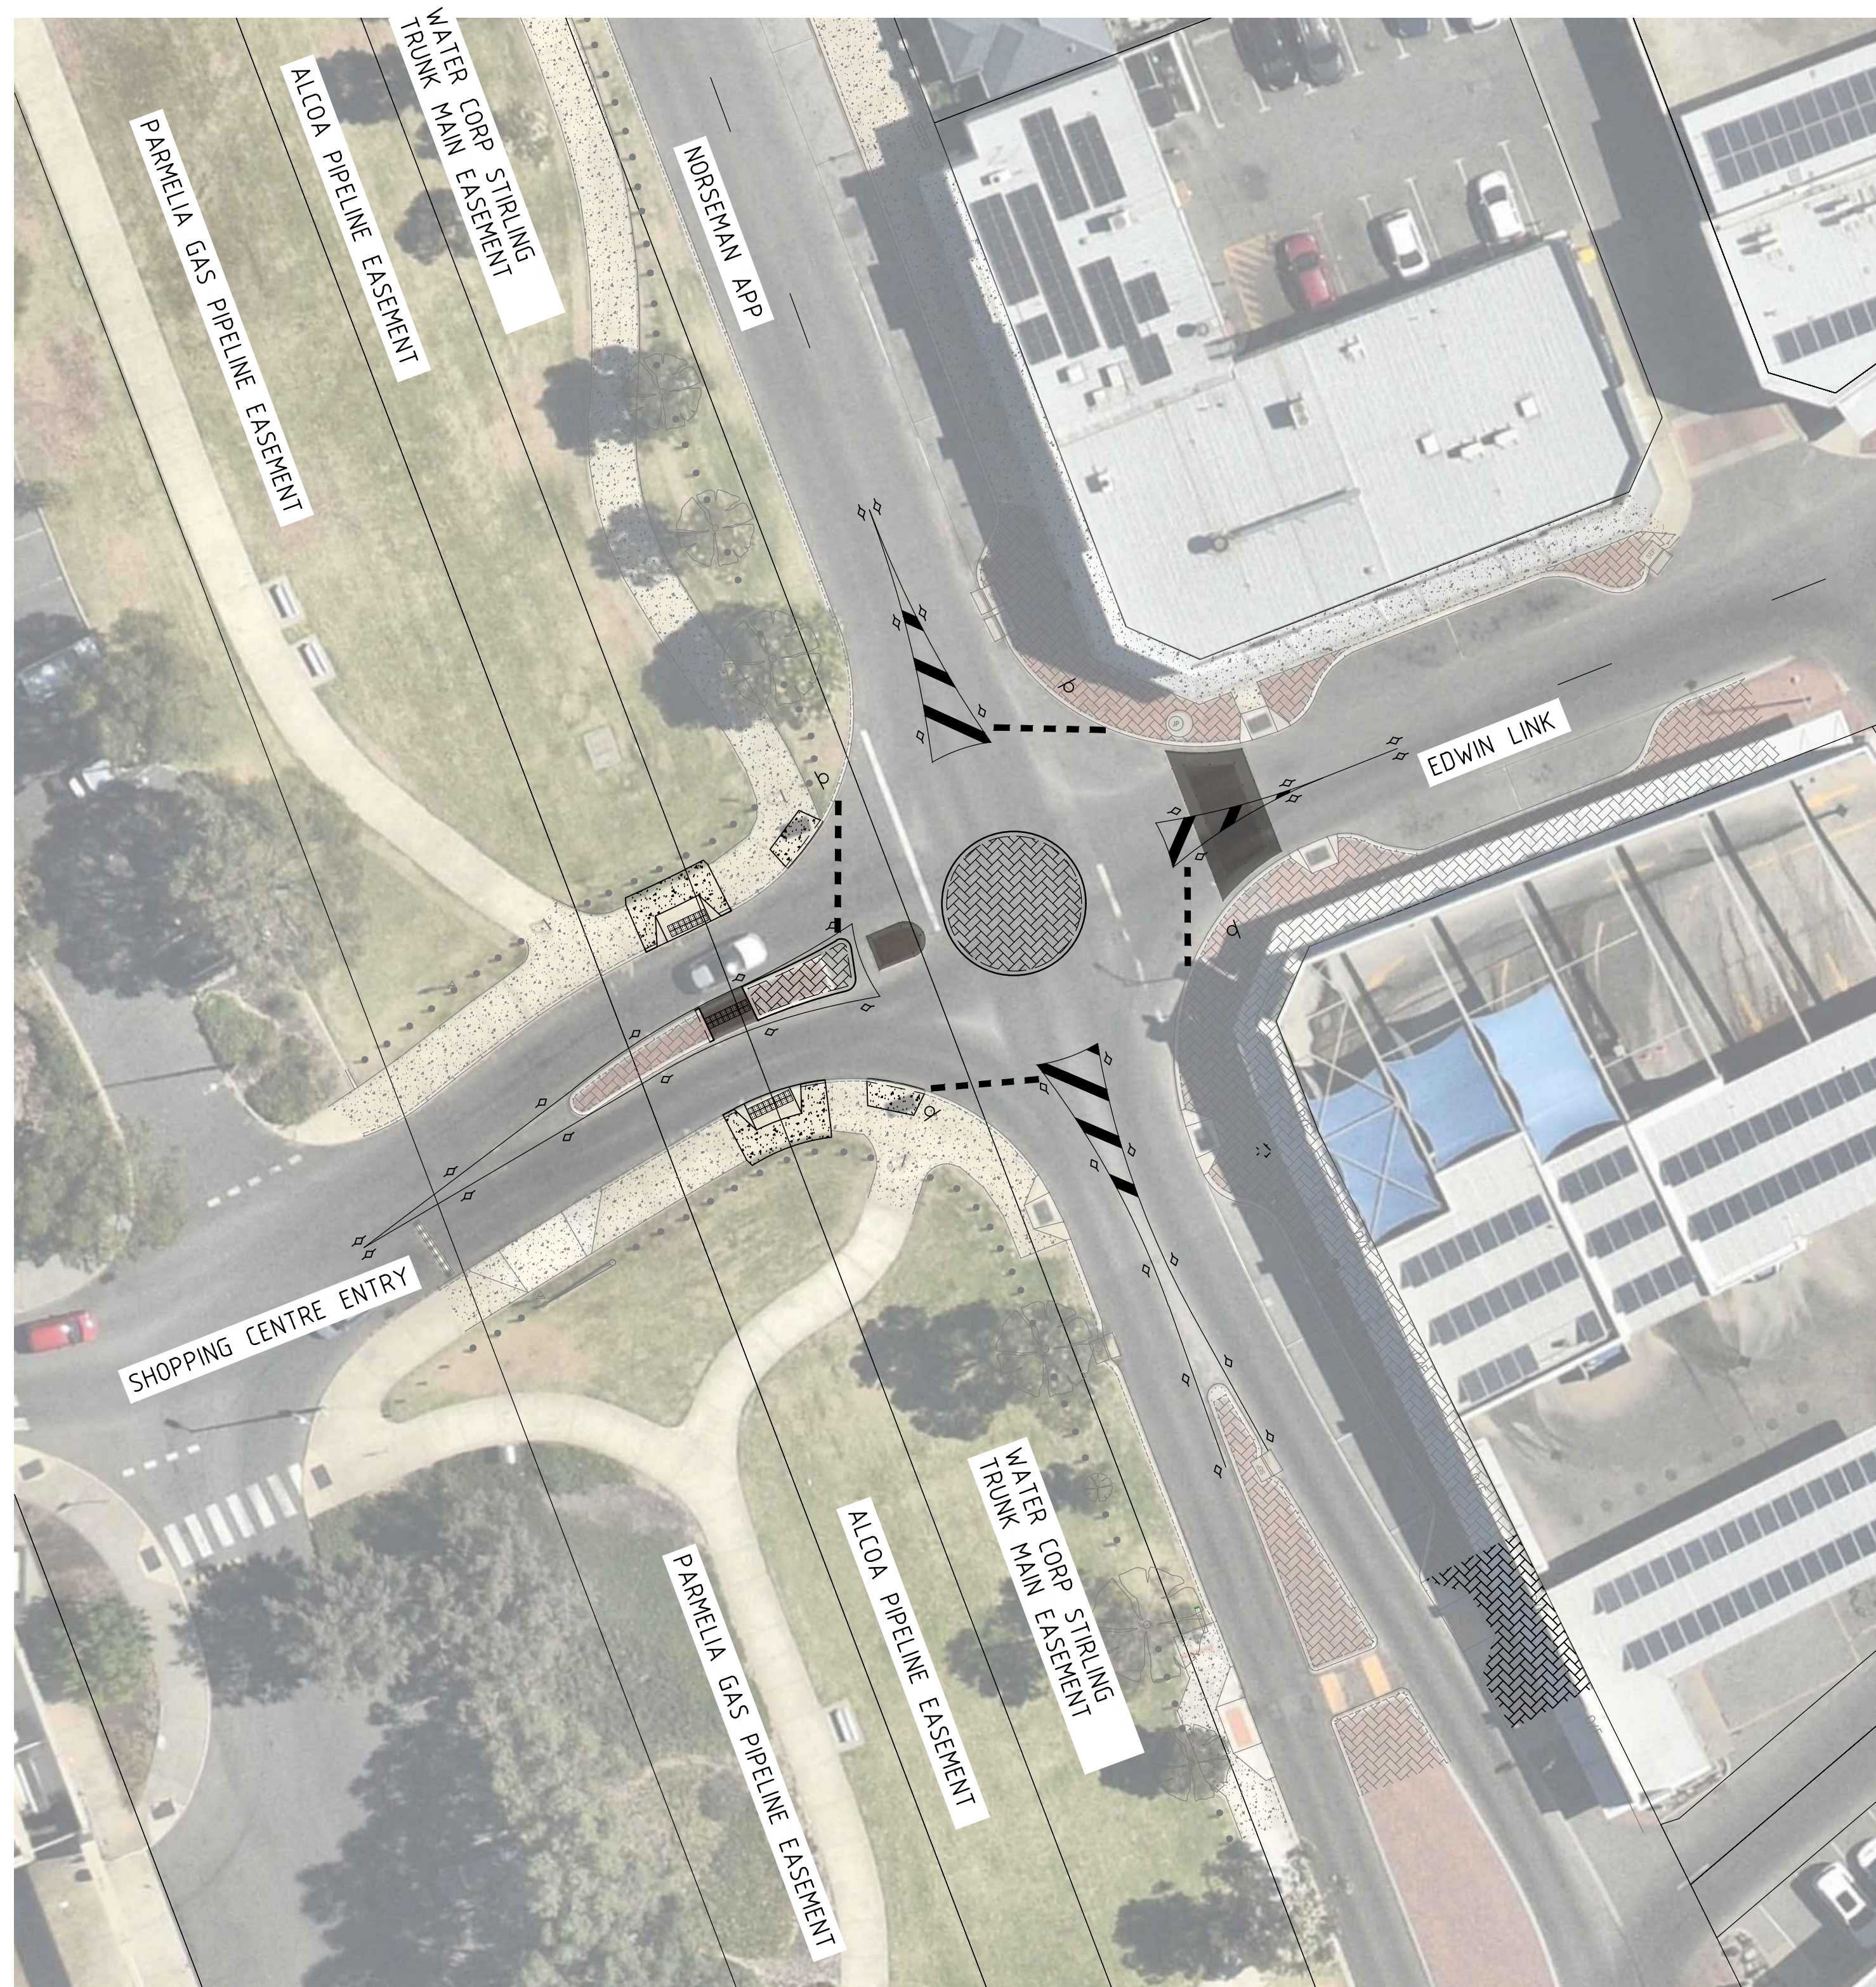


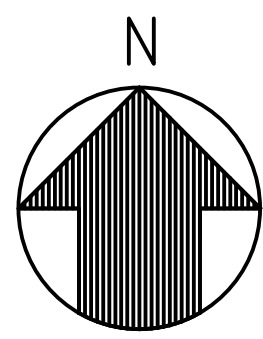

NORSEMAN APP & EDWIN LINK INTERSECTION
BALDIVIS
MINI ROUNDABOUT

LOCALITY PLAN
SCALE NTS