


NOTES

1. VERGES TO BE REINSTATED UPON WORKS COMPLETION, INCLUDING ALL RETICULATION AS REQUIRED LIKE FOR LIKE AND DRIVEWAYS TO COUNCIL SPECIFICATIONS.
2. MAINTAIN THE SITE IN A SAFE CONDITION FOR ALL ROAD USERS. THIS MAY REQUIRE THE APPROPRIATE USE OF TEMPORARY SIGNING AND PAVEMENT MARKING UNTIL THE PERMANENT SIGNS AND PAVEMENT MARKING IS INSTALLED.
3. ACCESS TO ALL PROPERTIES TO BE MAINTAINED DURING CONSTRUCTION WORKS.

LEGEND:

- CADASTRAL BOUNDARY
- EXISTING LINEMARKING
- EXISTING KERB
- EXISTING FOOTPATH
- PROPOSED FOOTPATH
- PROPOSED FAUX BRICK INFILL
- PROPOSED ROAD PAVEMENT CONSTRUCTION
- PROPOSED KERB
- PROPOSED SIGN, EXISTING SIGN
- PROPOSED LINEMARKING

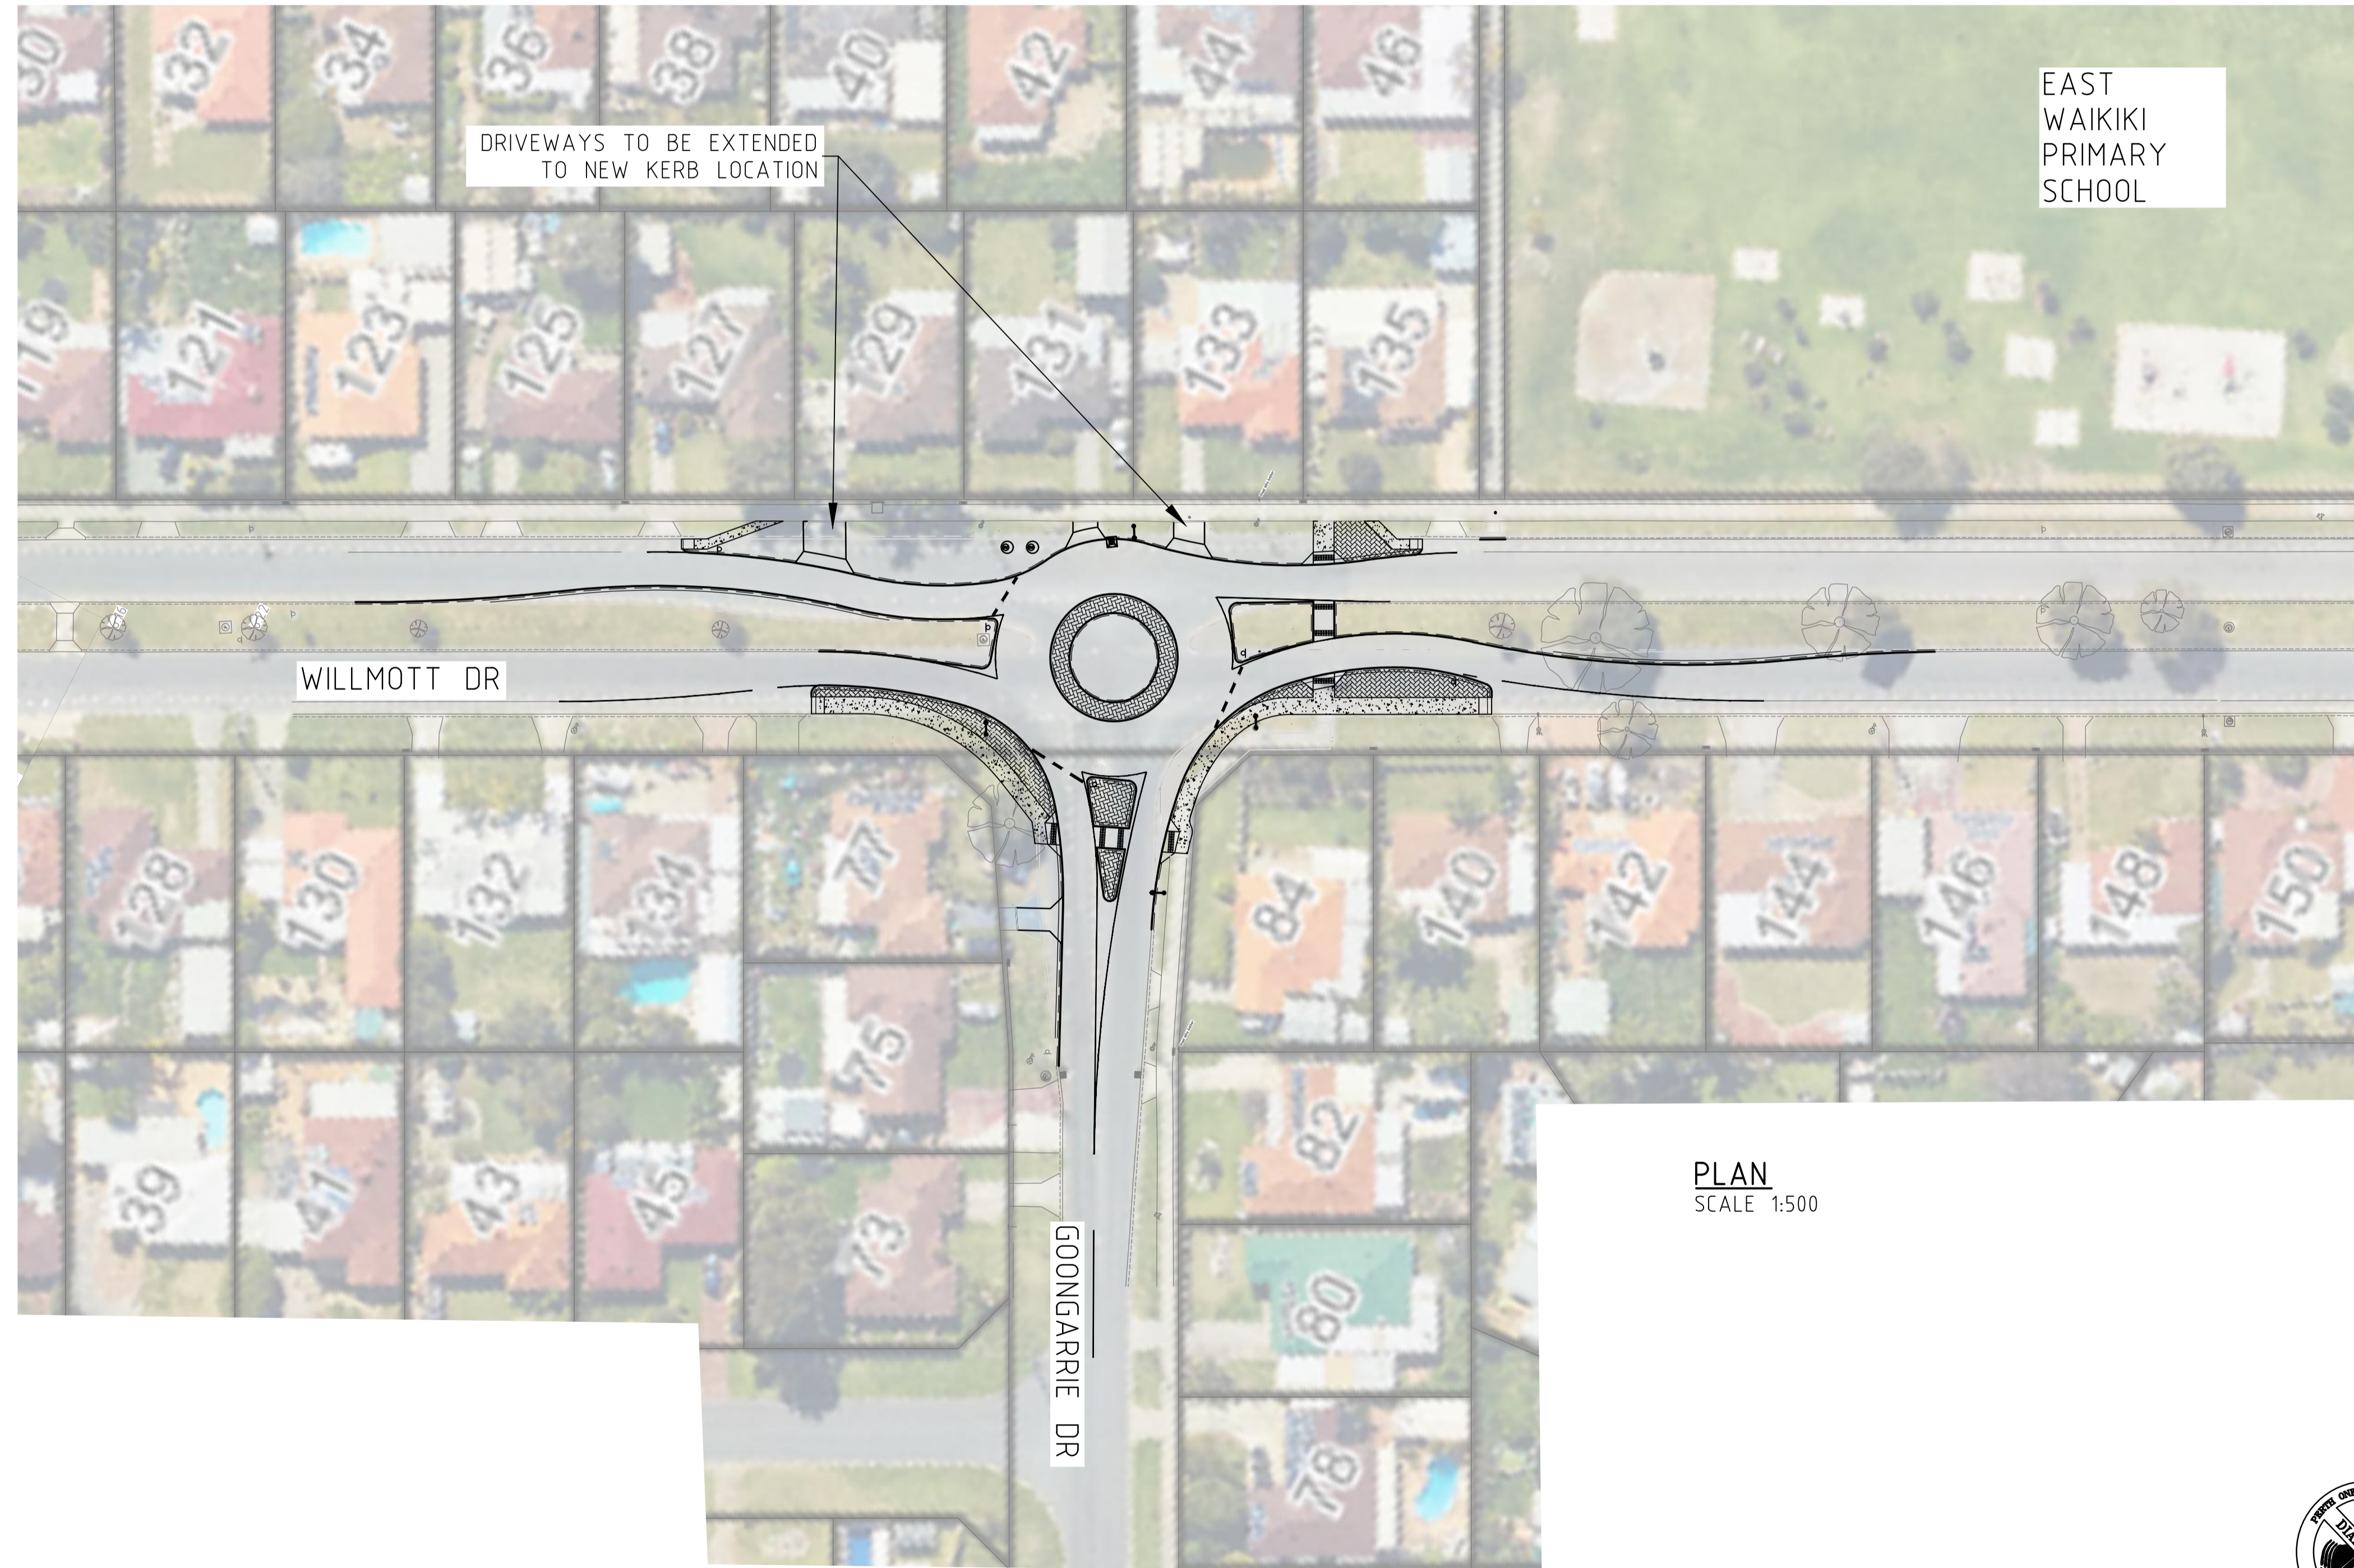

PLAN
SCALE 1:500



REVISIONS			
NO.	DESCRIPTION	DATE	SIGNED
A	ISSUED FOR REVIEW	1/09/22	BB
B	GIBBS RD TREATMENT REMOVED	5/01/24	BB

PROJECT WILLMOTT DR, GOONGARRIE DR & GIBB RD INTERSECTIONS, COOLOONGUP PROPOSED ROUNDABOUT TITLE PUBLIC CONSULTATION PLAN
--

PO Box 2142
 Rockingham DC,
 WA 6169
 Telephone (08) 9528 0333
 Fax (08) 9592 1705

DESIGNED	BBENNETT	1/09/22
DRAWN	BBENNETT	1/09/22
CHECKED	HWONG	1/09/22
APPROVED		
DRAWING NO	00121-PC4	REVISION
		B